




33 BELSIZE ROAD  
FRONT ELEVATION

01  
013

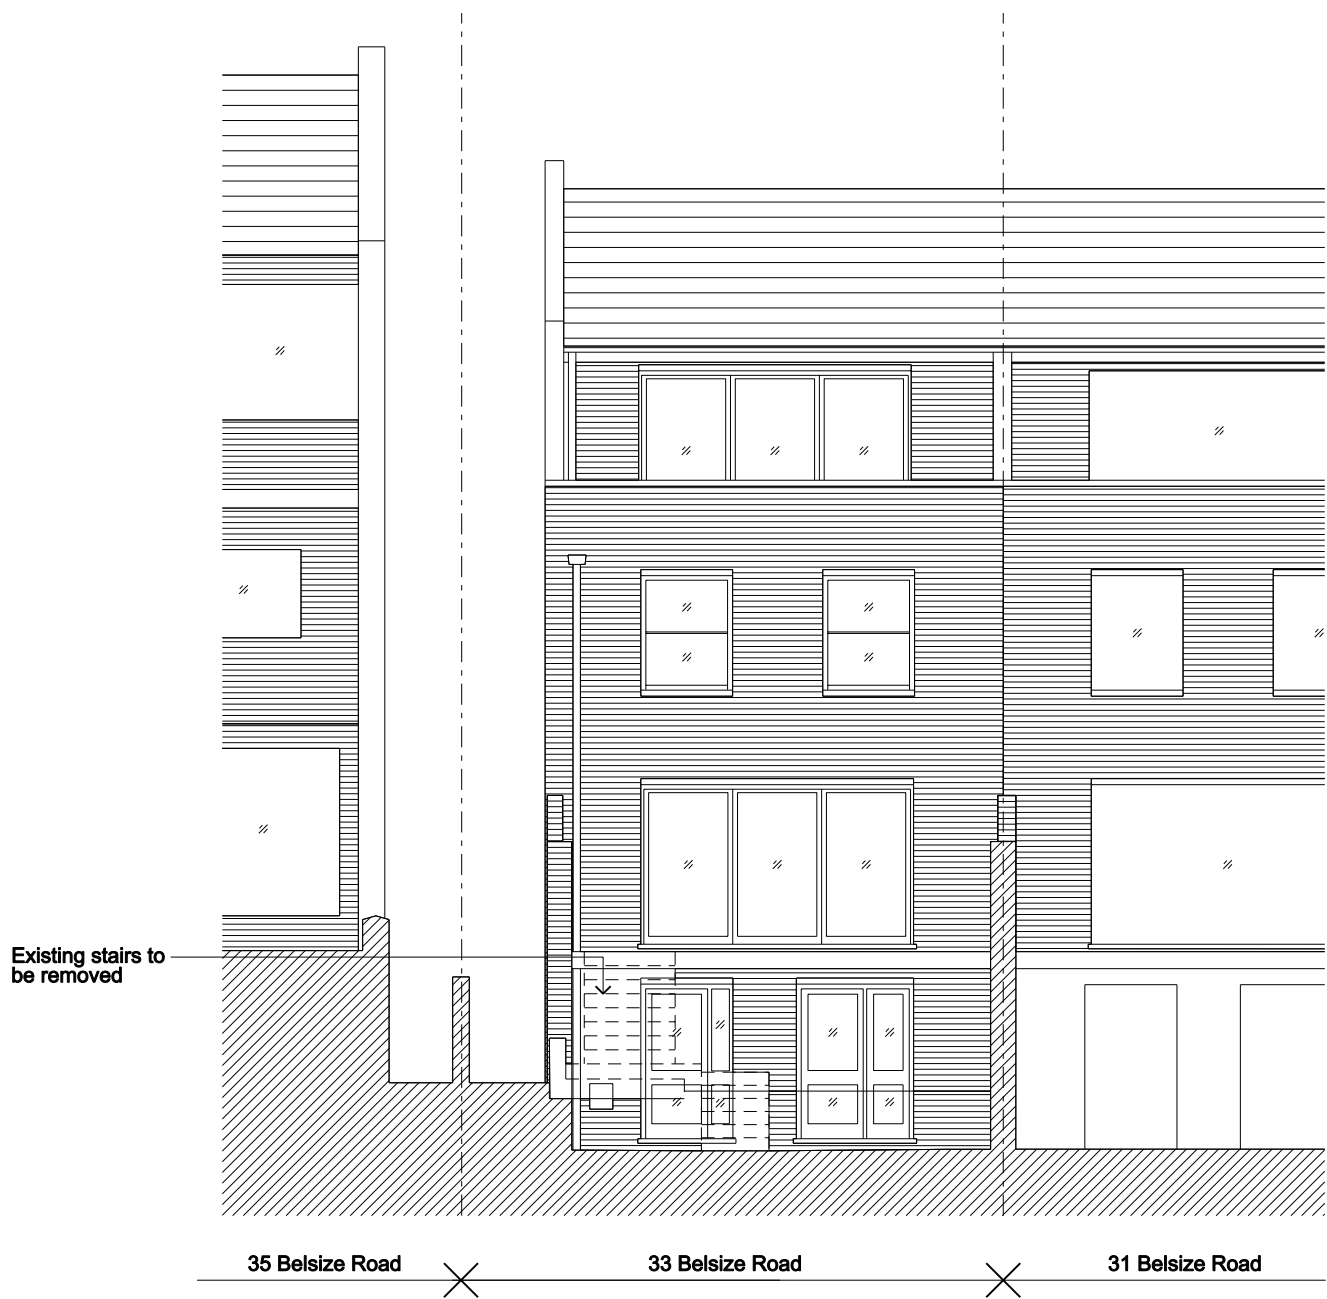


33 BELSIZE ROAD  
REAR ELEVATION

02  
013

0 1 2 3 4 5 METRES

NOTES:  
FOR ALL STRUCTURE REFER TO STRUCTURAL ENGINEER'S DRAWINGS  
AND SPECIFICATION  
ALL M&E AND DRAINAGE TO CONTRACTOR'S DESIGN

KEY PLAN:

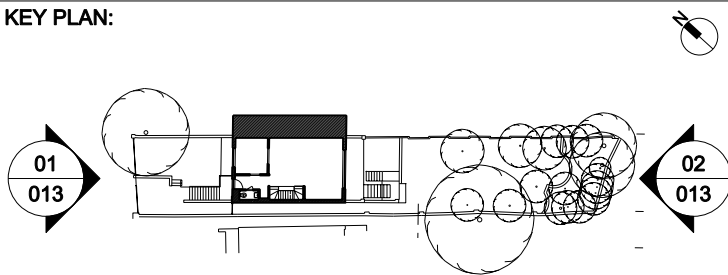

REVISIONS

Rev.	Description	Date	Checked
-	Issued for Information	30.11.11	-
P1	Issued for comment	09.12.11	-
P2	Issued for Planning	12.12.11	-

Platform 5  
architects

Unit 1  
33 Waterson Street  
London  
E2 8HT  
t 020 7739 9612  
f 020 7043 5841  
e info@platform5architects.com  
w www.platform5architects.com

PROJECT TITLE:  
33 BELSIZE ROAD  
DRAWING TITLE:  
EXISTING FRONT & REAR ELEVATIONS

PROJECT NO: 171  
DRAWING NO: 013  
REVISION NO: P2  
STATUS: P  
SCALE: 1:100 @ A3

1st ISSUE DATE:  
NOV 2011

This drawing is © copyright by Platform 5 Architects llp.  
Contractors must check all dimensions on site.  
Only figured dimensions are to be worked from.  
Discrepancies must be reported to the Architect before proceeding.

The contractor must check dimensions on site. Only figured dimensions  
to be worked from.  
Any discrepancies must be reported to the architect before proceeding