

NOTES

CONTRACTORS MUST VERIFY ALL DIMENSIONS ON SITE BEFORE COMMENCING ANY WORK ON SHOP DRAWINGS
DO NOT SCALE FROM THIS DRAWING

MCBAINS COOPER CONSULTING LTD COP/RIGHT

Note:
This drawing is based on the measured survey drawings, Nos: 3171-1 of Alan Rhodes Associates

These are preliminary layouts for discussion purposes only.

For Elevations/Sections of Cycle/Bin Store refer to drawing 54147-AR-BL4-127 & 128

Level of Binstore indicated is based on a initial assessment of achievable sited level.

Further site investigation works and detail design will be required to finalise proposals.

C		RE-ISSUED FOR PLANNING	13.12.11	PS
B		ISSUED FOR PLANNING	16.03.11	PS
A		FIRST ISSUE	11.05.11	PS
REV	AMENDMENT	DATE	CHKD	

PLANNING



MCBAINS COOPER CONSULTING LTD.
120 OLD BROAD STREET LONDON EC2N 1AR
TELEPHONE: 020 7786 7900 FACSIMILE: 020 7786 7969

CLIENT
LONDON BOROUGH OF CAMDEN

PROJECT
85 - 112 MAKEPEACE MANSIONS
PHASE-2, BLOCK - 4

DRAWING TITLE
PROPOSED SITE PLAN


ARCHITECTURE

SCALE DRAWN BY PS PS

DATE MAR 2011

DRAWING NUMBER 54147-AR-BL4-102

REVISION C

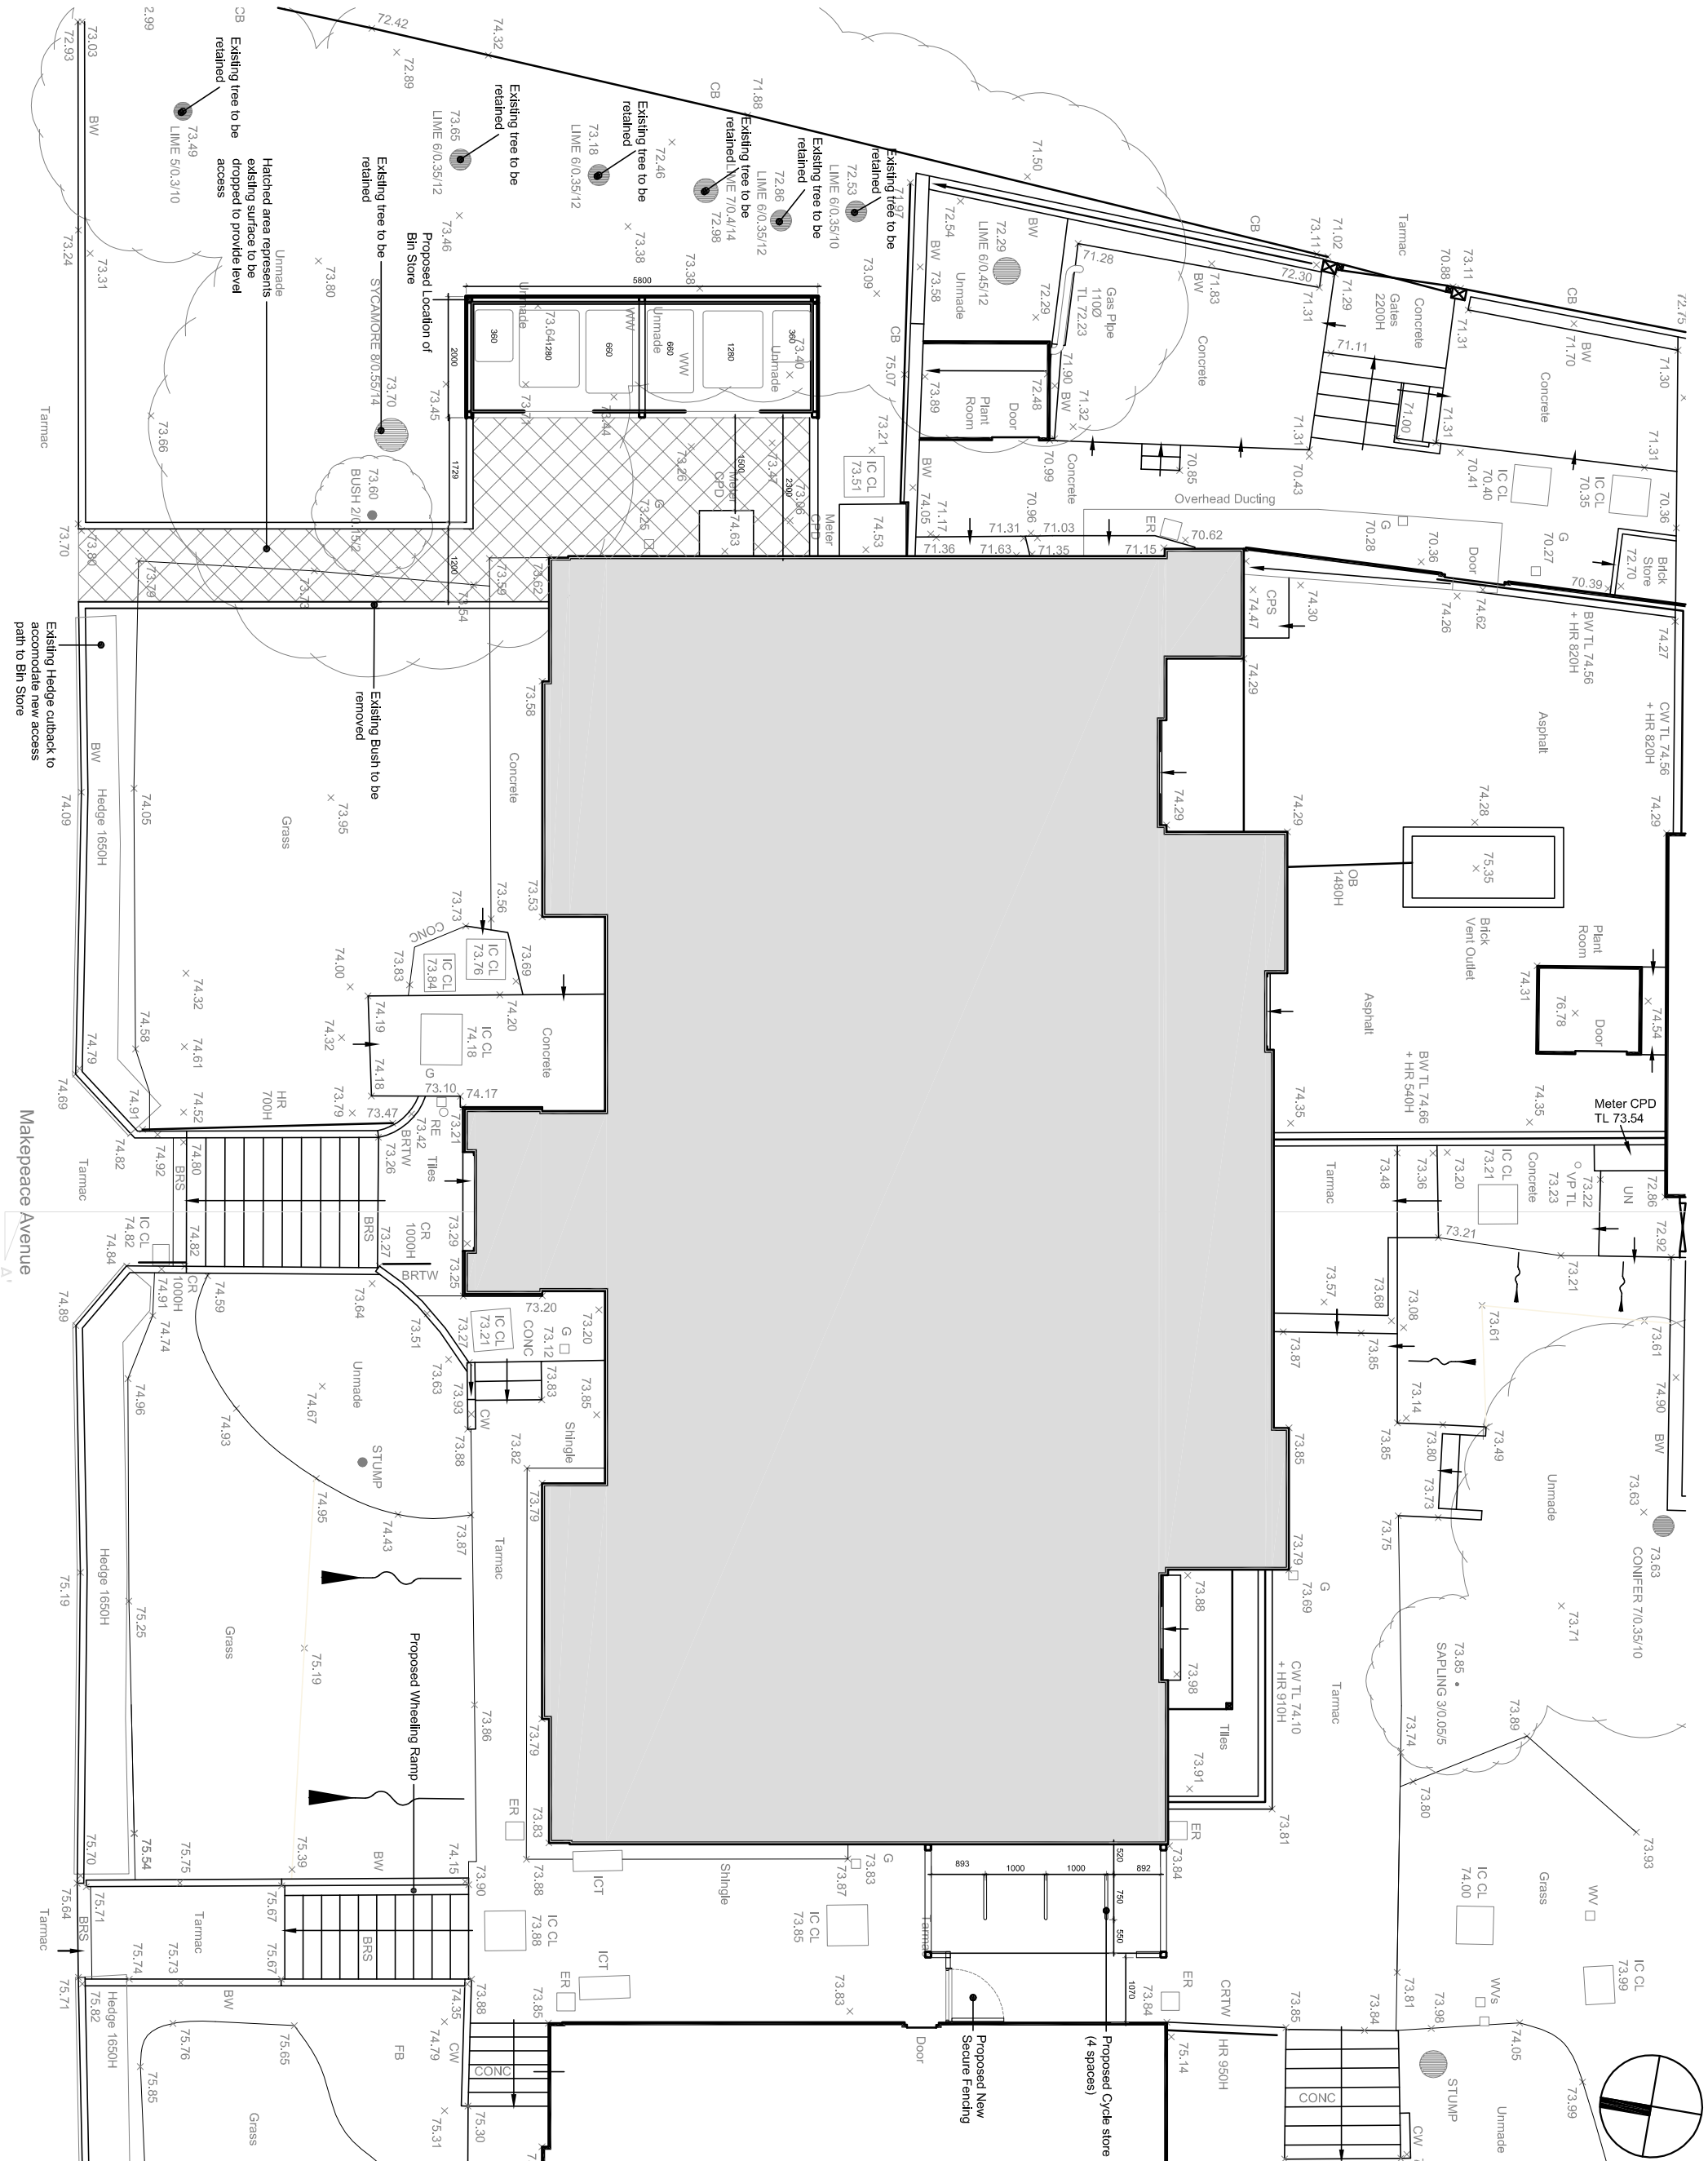

ARCHITECTURE

SCALE DRAWN BY PS PS

DATE MAR 2011

DRAWING NUMBER 54147-AR-BL4-102

REVISION C