


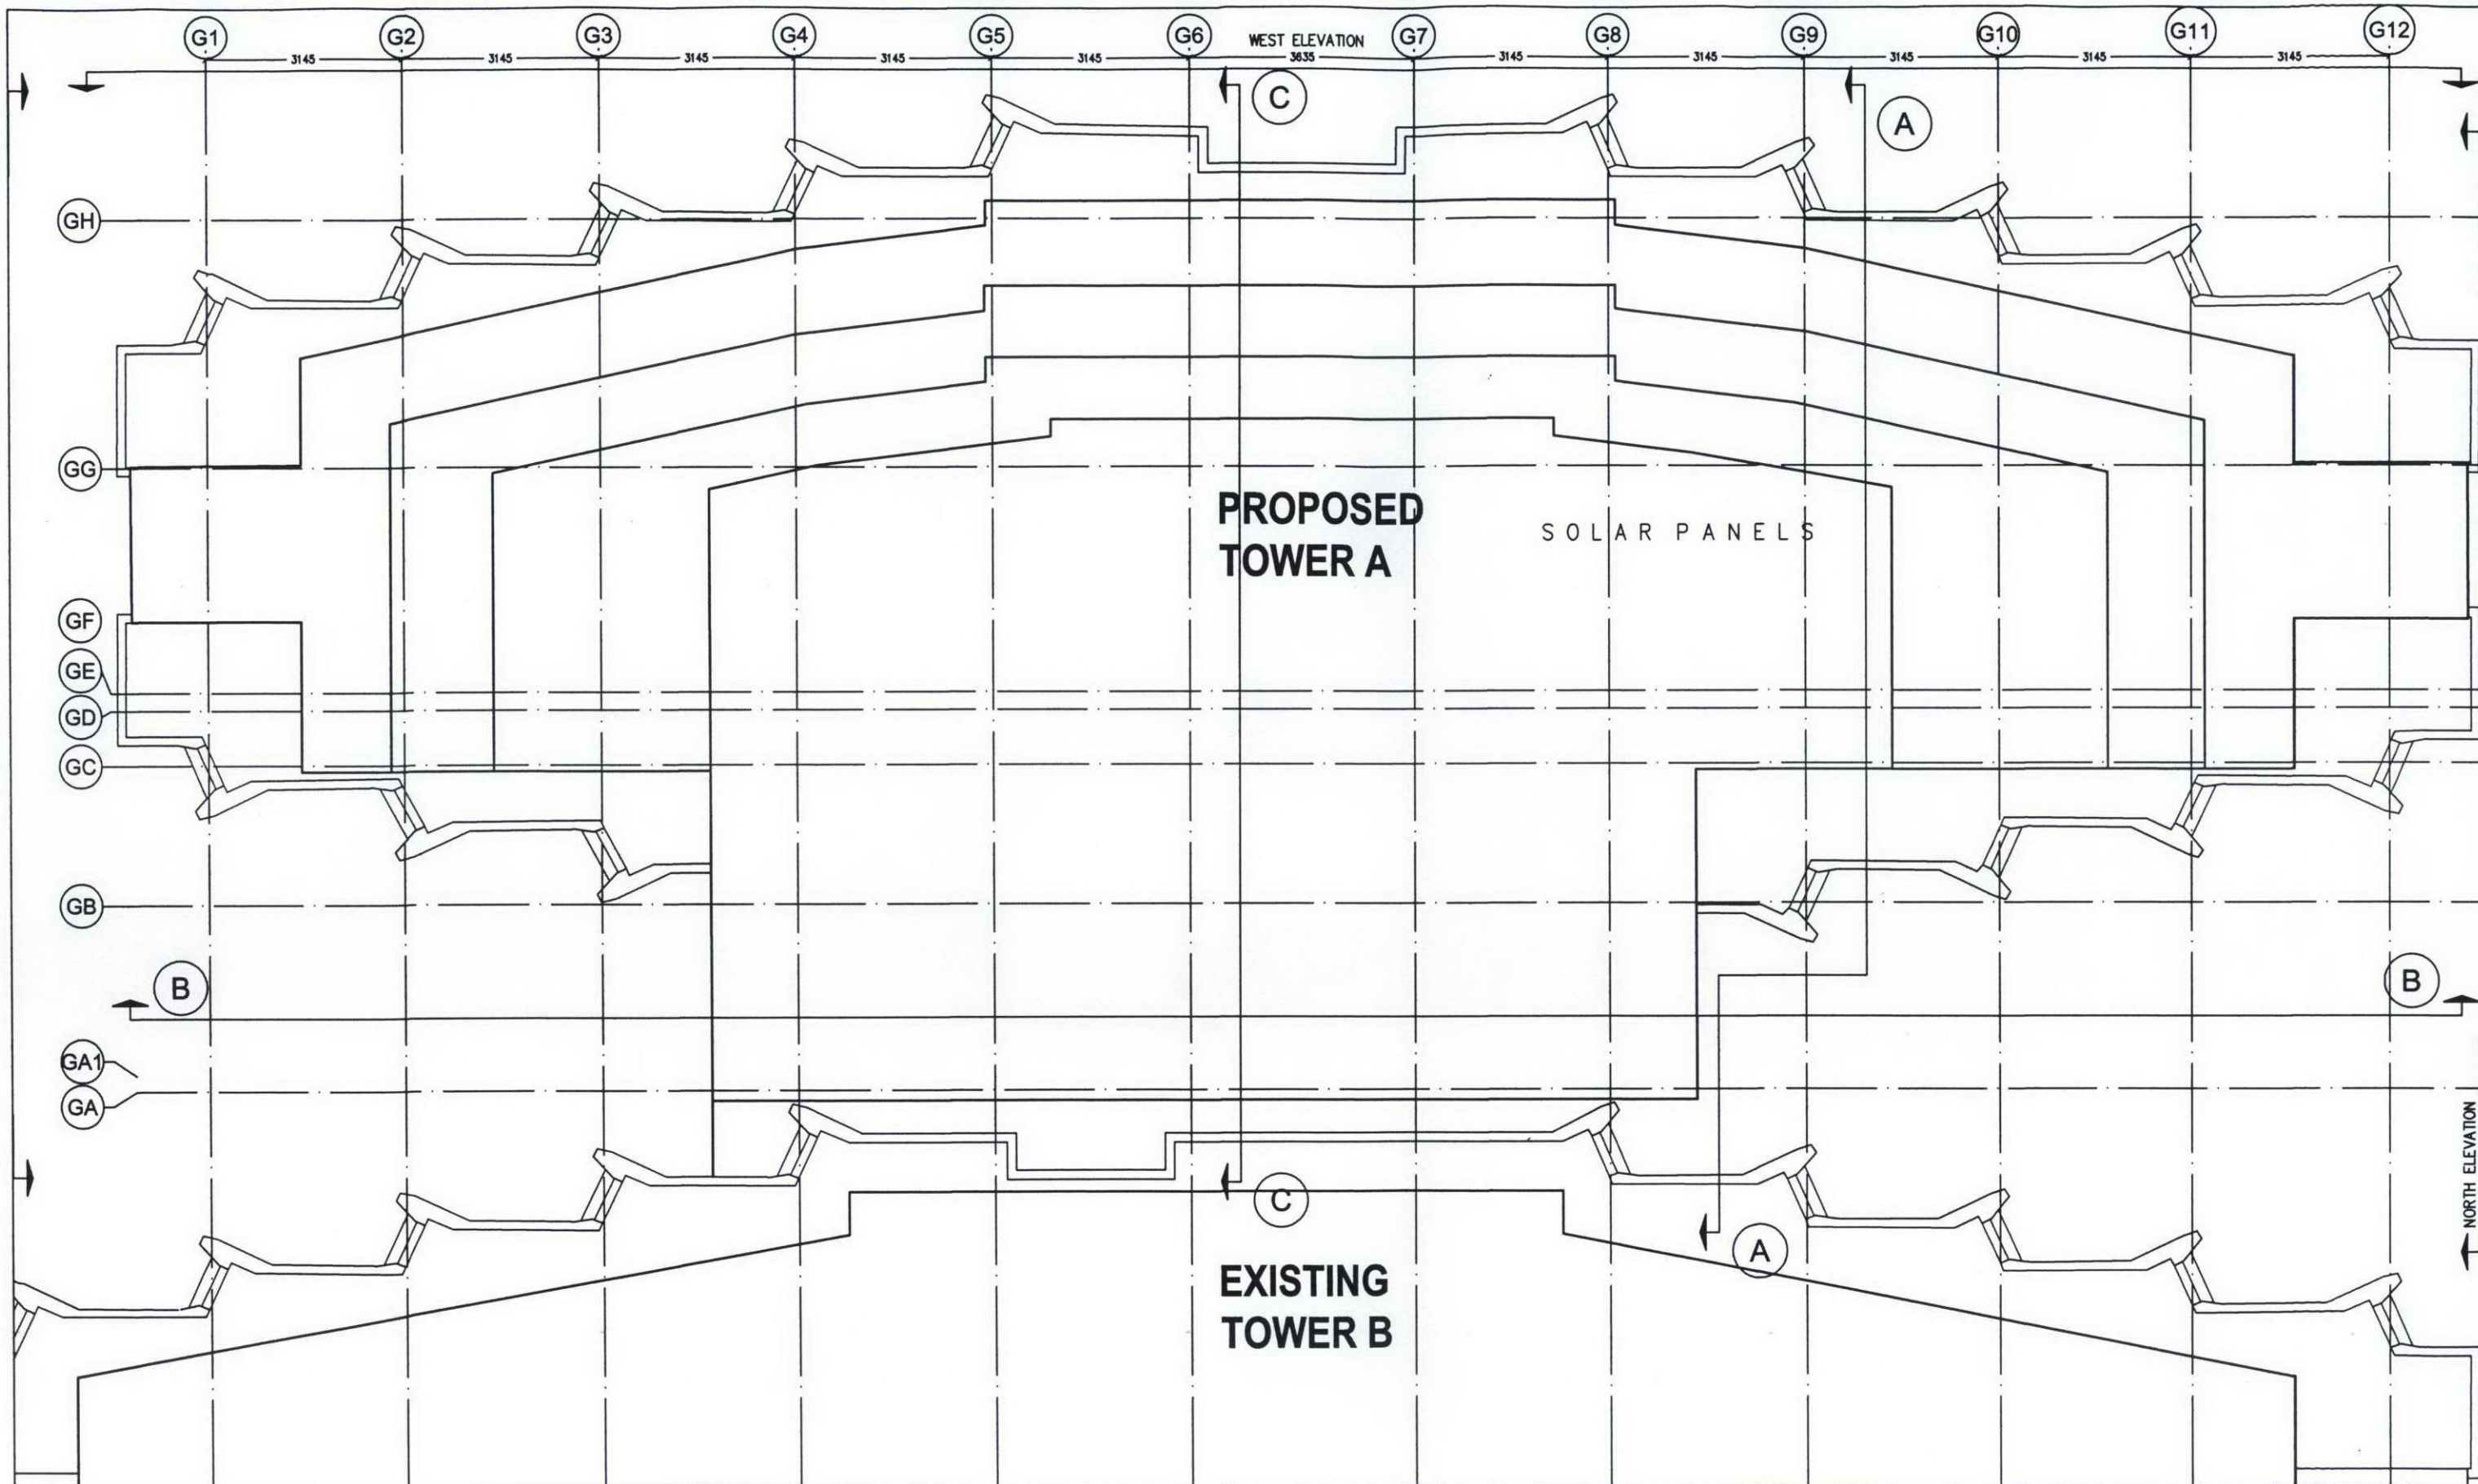

EXTERNAL MATERIALS

1. Al. cladding panels, bronze colour to match existing windows.
2. Windows bronze colour to match existing. double glazed with i-plus glass
3. S.S Tubular, Structural column and Roof ring beam.
4. Structural laminated glass fins with S.S supports.
5. Metallic finish structural beams and maintenance walkway.

This drawing is copyright of Keith Horn Architects and must not be copied or reproduced without prior written approval of Keith Horn Architects.

KEITH HORN ARCHITECTS
58 ST PAUL'S ROAD ISLINGTON LONDON N1 2QW
TEL 020 7359 8008 FAX 020 228 2328
EMAIL kh@keithhornarchitects.co.uk

project ST. GILES HOTEL, LONDON
TOWER A & B
ROOF TOP EXTENSIONS

drawing OPTION 8
PROPOSED ROOF PLAN

scale 1:100 @ A3 date 05/02/2011

project no. 570 drawing no. PA / 8 / 44 drawing rev.

do not scale off this drawing