


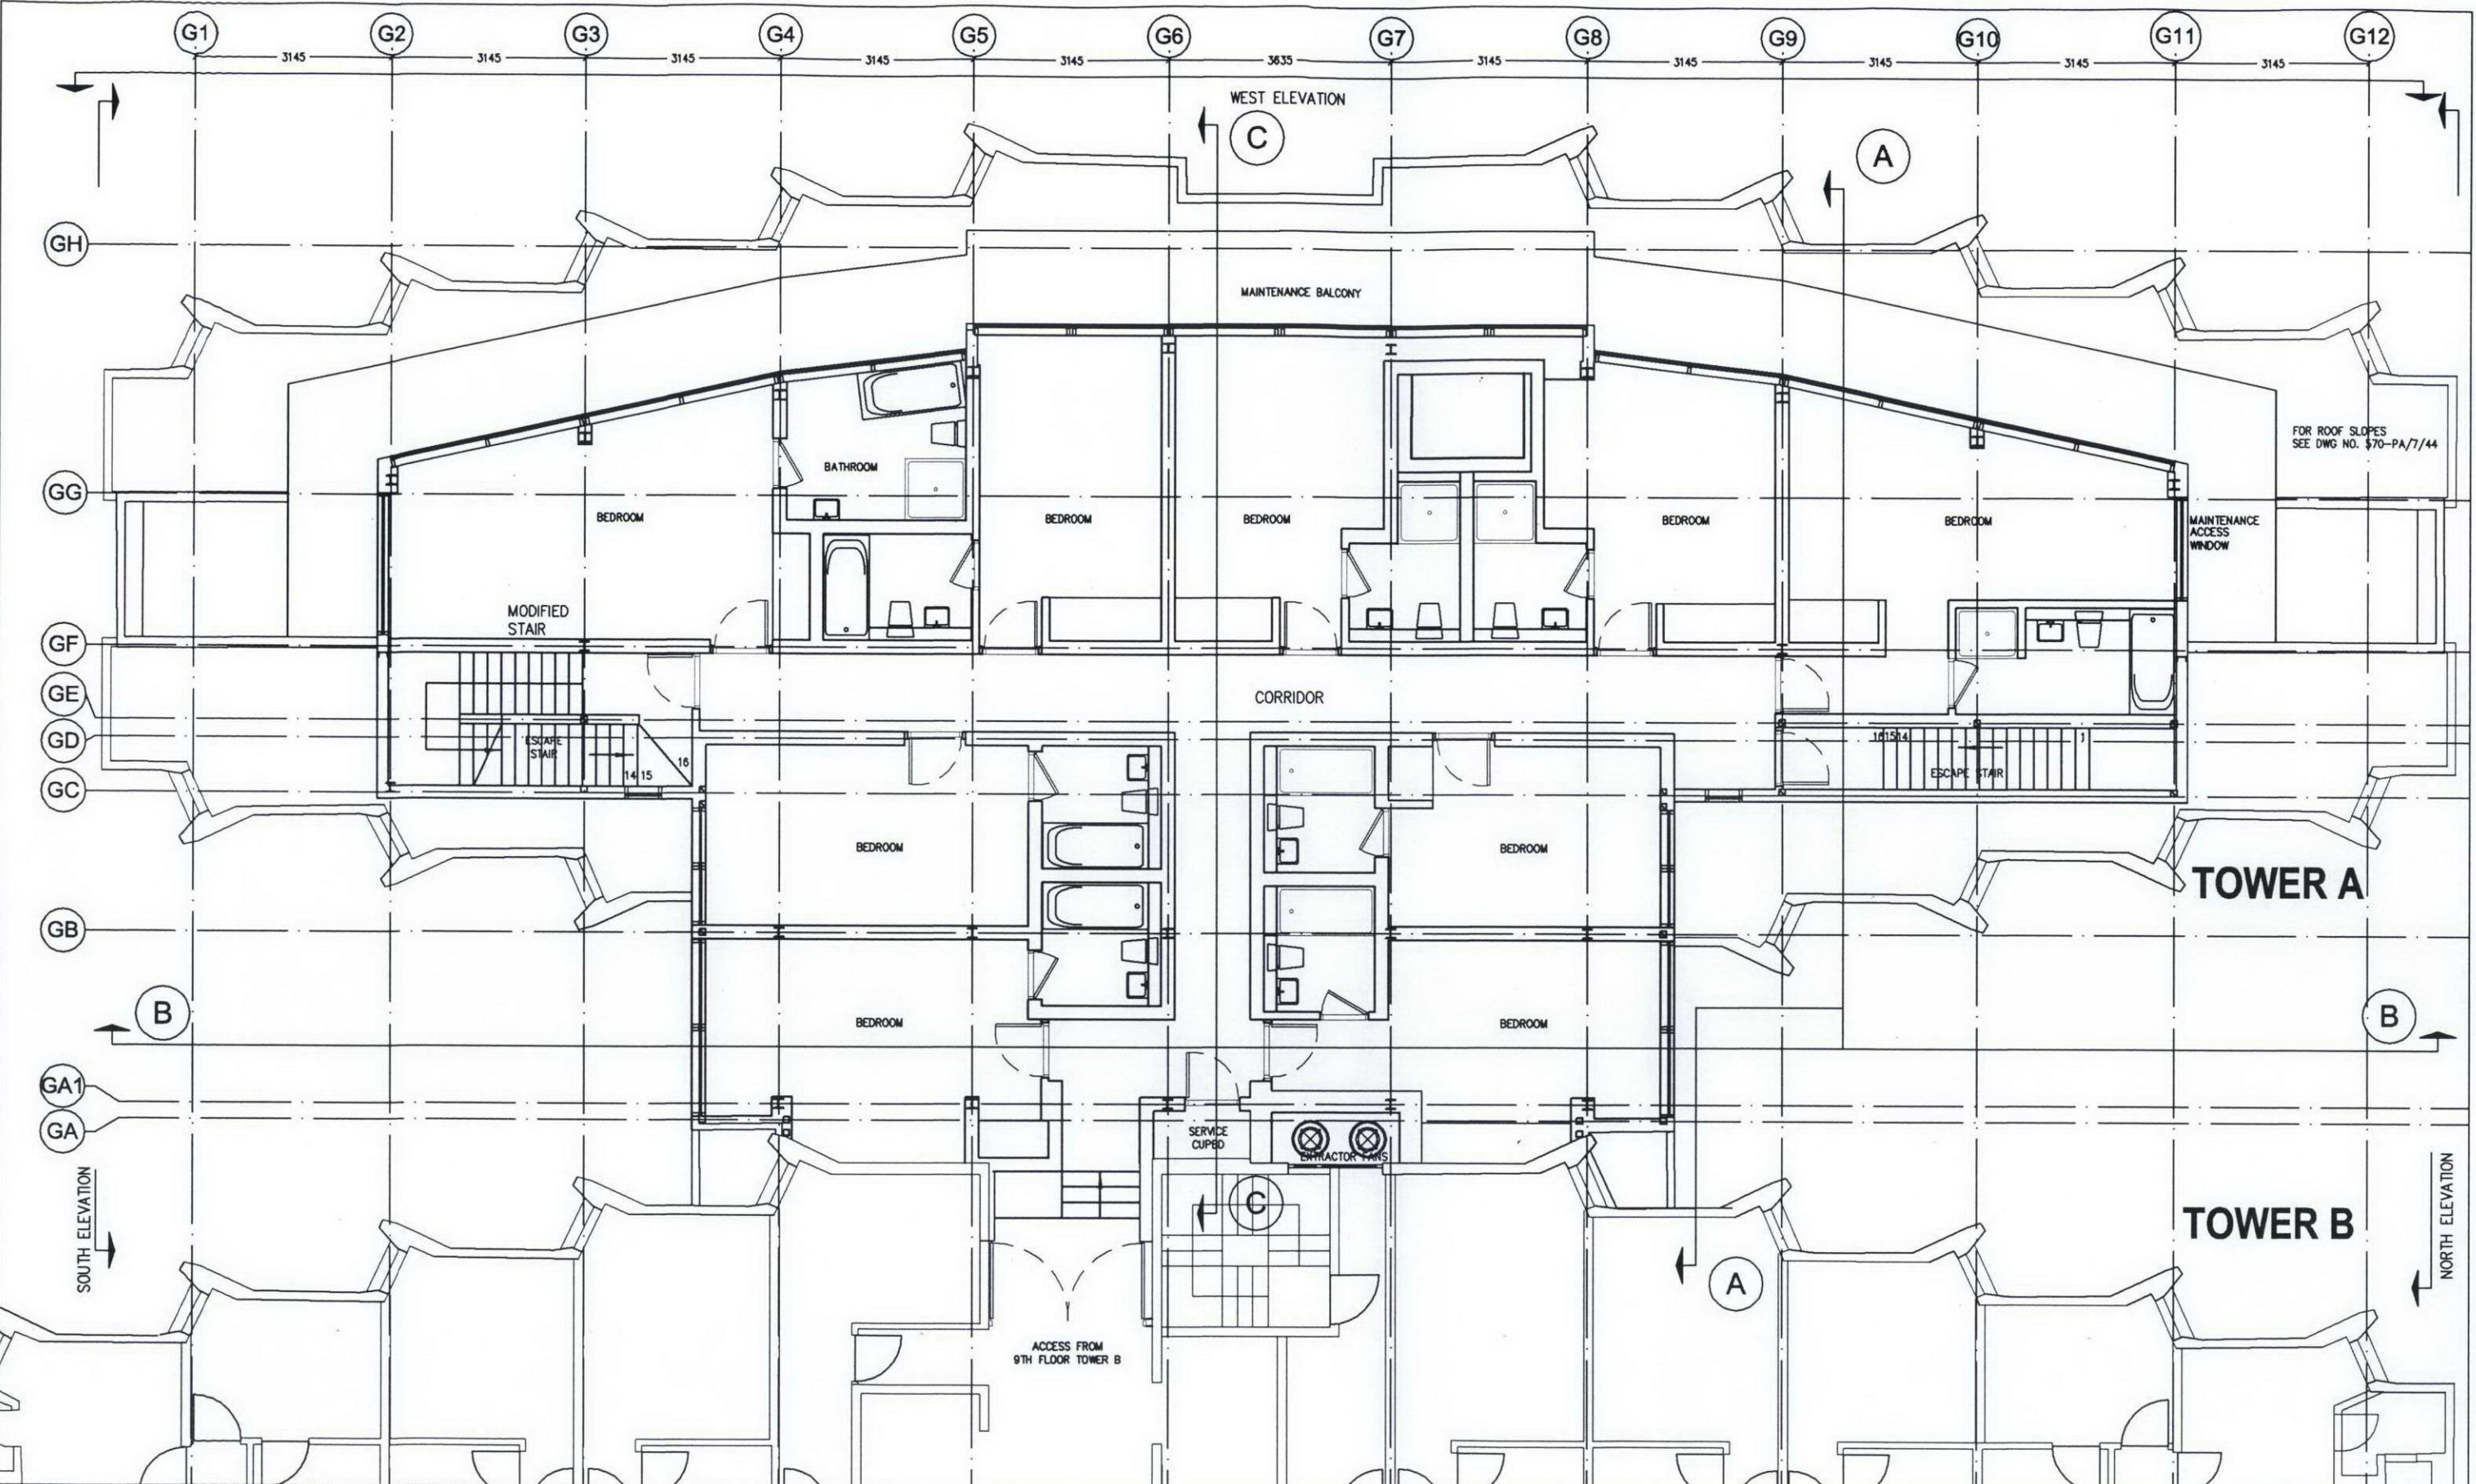

EXTERNAL MATERIALS

1. Al. cladding panels, bronze colour to match existing windows.
2. Windows bronze colour to match existing. double glazed with i-plus glass
3. S.S Tubular, Structural column and Roof ring beam.
4. Structural laminated glass fins with S.S supports.
5. Metallic finish structural beams and maintenance walkway.

This drawing is copyright of Keith Horn Architects and must not be copied or reproduced without prior written approval of Keith Horn Architects.

KEITH HORN ARCHITECTS
 58 ST PAULS ROAD ISLINGTON LONDON N1 2JW
 TEL 020 7359 8008 FAX 020 226 2326
 EMAIL kh@keithhornarchitects.co.uk

project **ST. GILES HOTEL, LONDON
TOWER A & B
ROOF TOP EXTENSIONS**

drawing **OPTION 8
PROPOSED 9th FLOOR PLAN**

scale **1:100 @ A3** date **05/02/2011**

project no **570** drawing no **PA / 8 / 41** drawing rev

do not scale off this drawing