


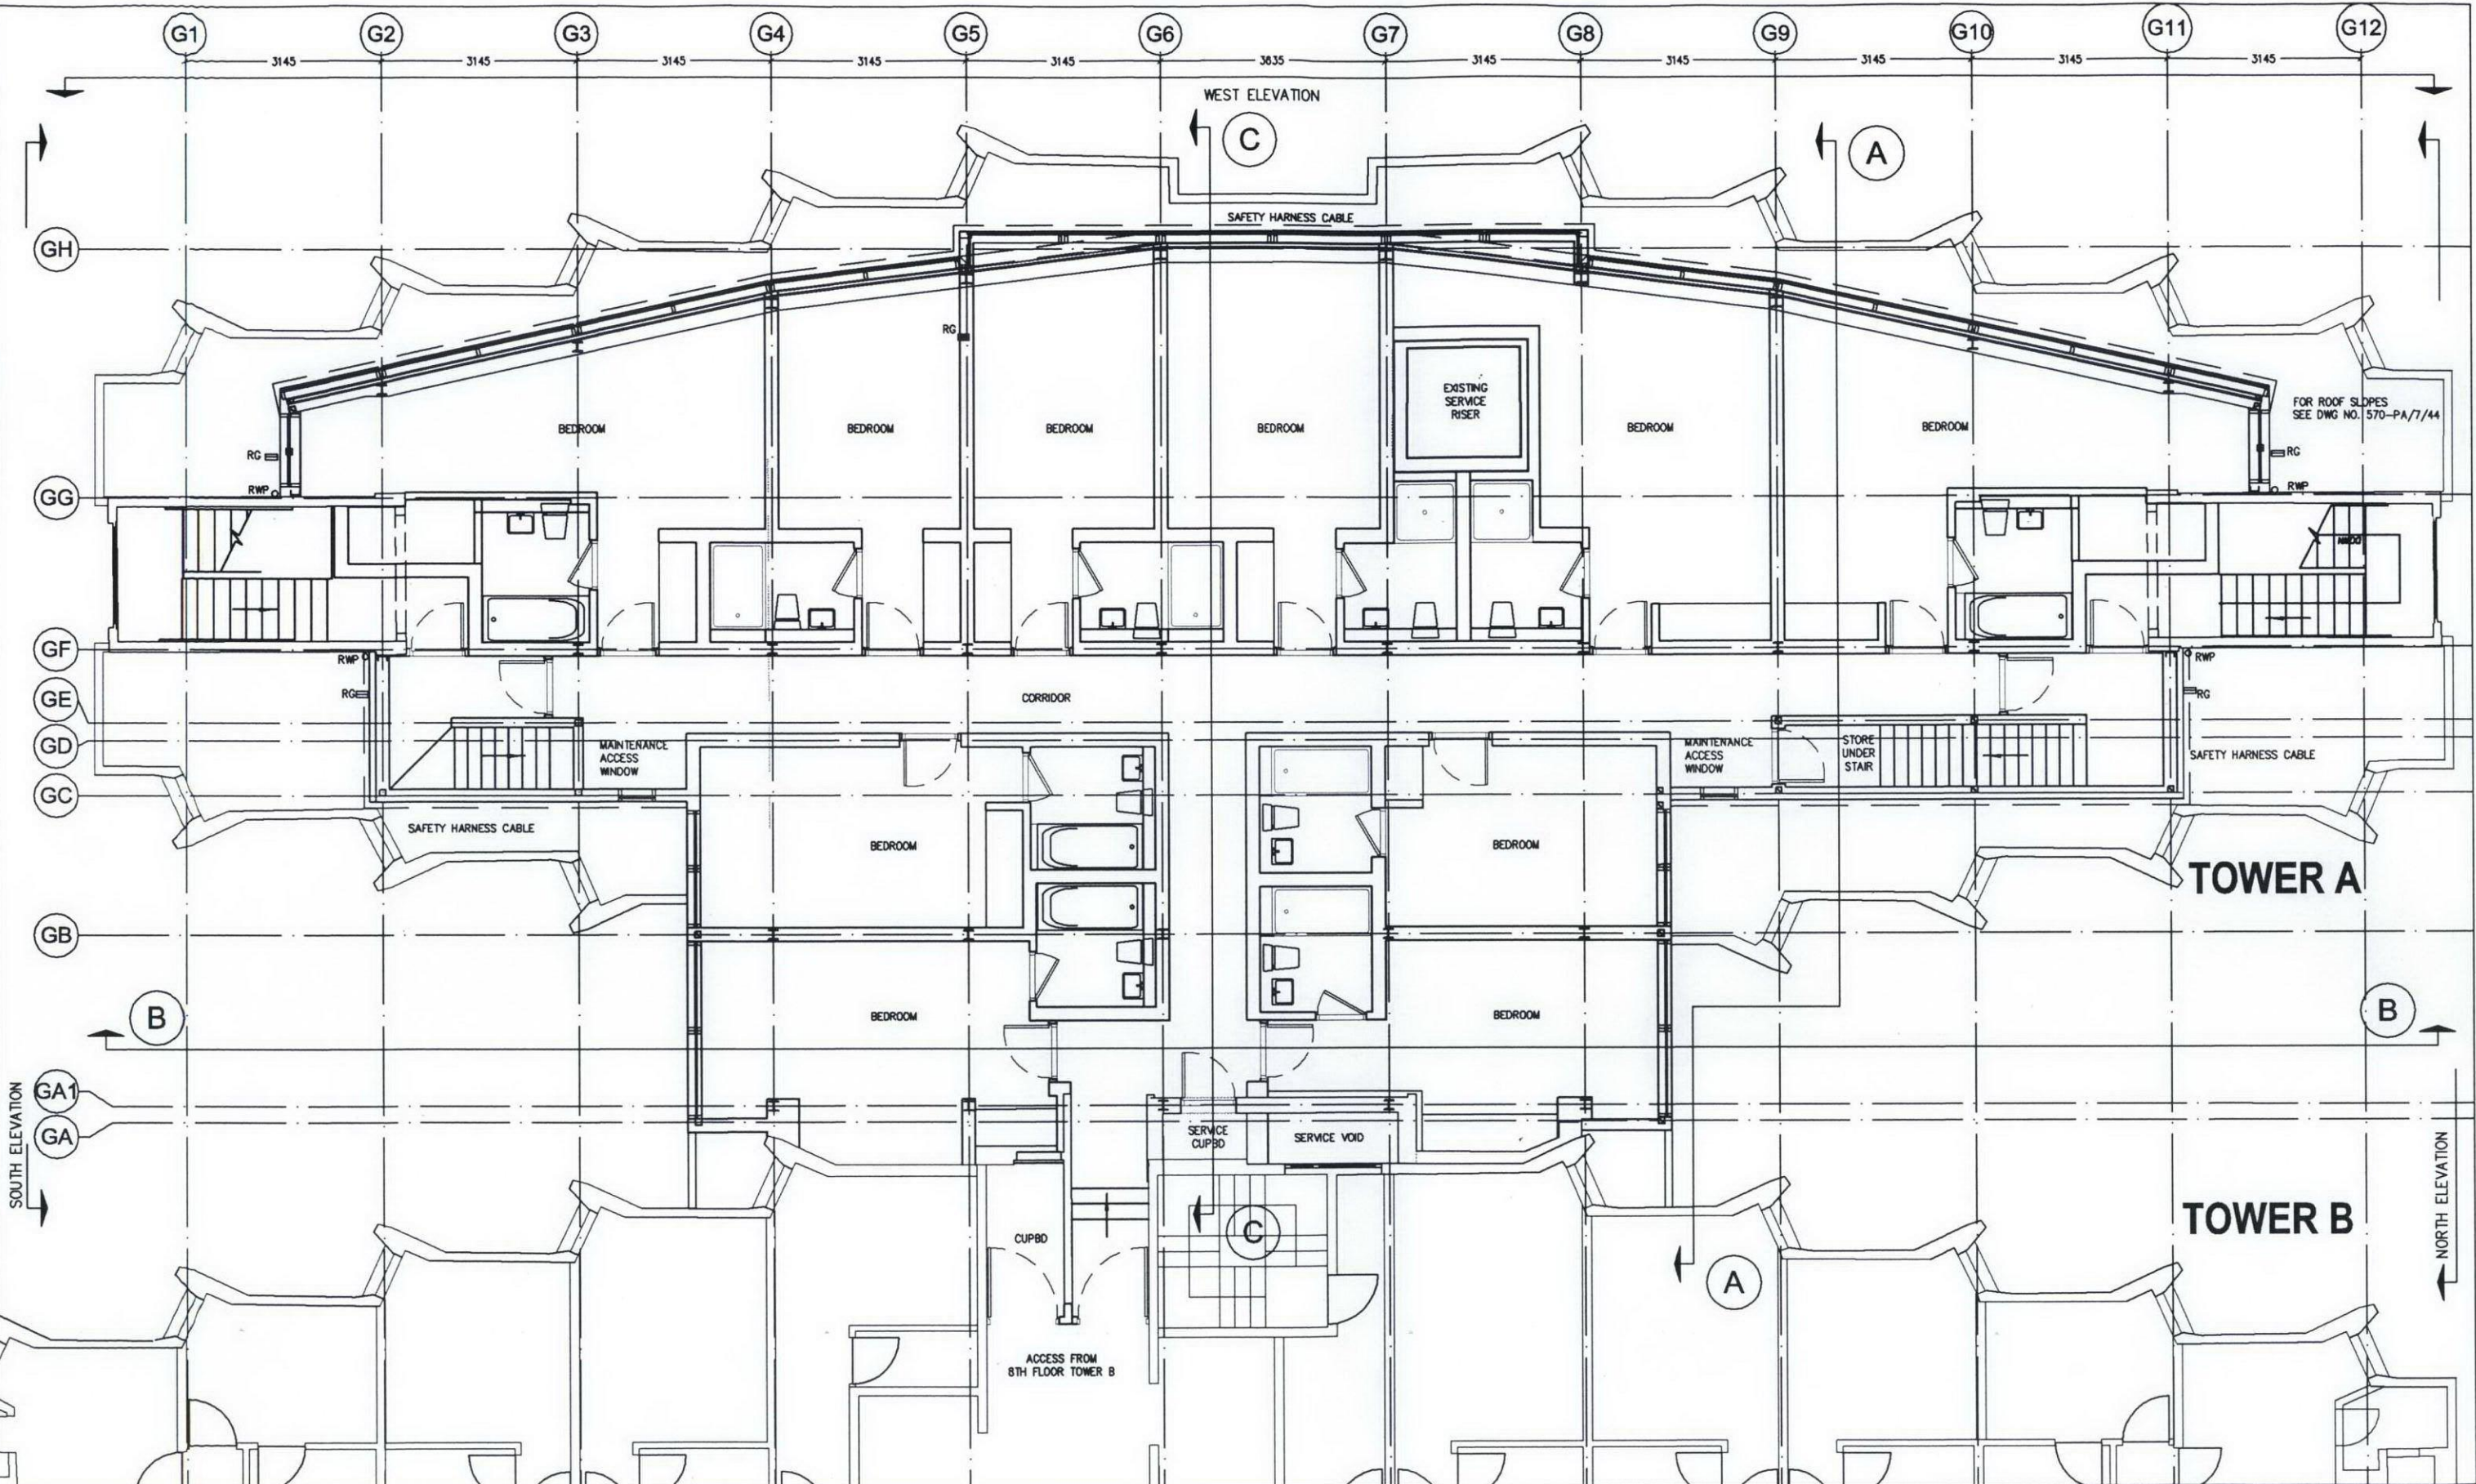

EXTERNAL MATERIALS 1. Al. cladding panels, bronze colour to match existing windows. 2. Windows bronze colour to match existing. double glazed with i-plus glass 3. S.S Tubular, Structural column and Roof ring beam. 4. Structural laminated glass fins with S.S supports. 5. Metallic finish structural beams and maintenance walkway. This drawing is copyright of Keith Horn Architects and must not be copied or reproduced without prior written approval of Keith Horn Architects.	KEITH HORN ARCHITECTS 58 ST PAUL'S ROAD ISLINGTON LONDON N1 2QW TEL 020 7359 8008 FAX 020 226 2328 EMAIL kh@keithhornarchitects.co.uk project ST. GILES HOTEL, LONDON TOWER A & B ROOF TOP EXTENSIONS drawing OPTION 8 PROPOSED 8th FLOOR PLAN scale 1:100 @ A3 date 05/02/2011 project no 570 drawing no PA / 8 / 40 rev do not scale off this drawing	TOWER A TOWER B
--	---	---