


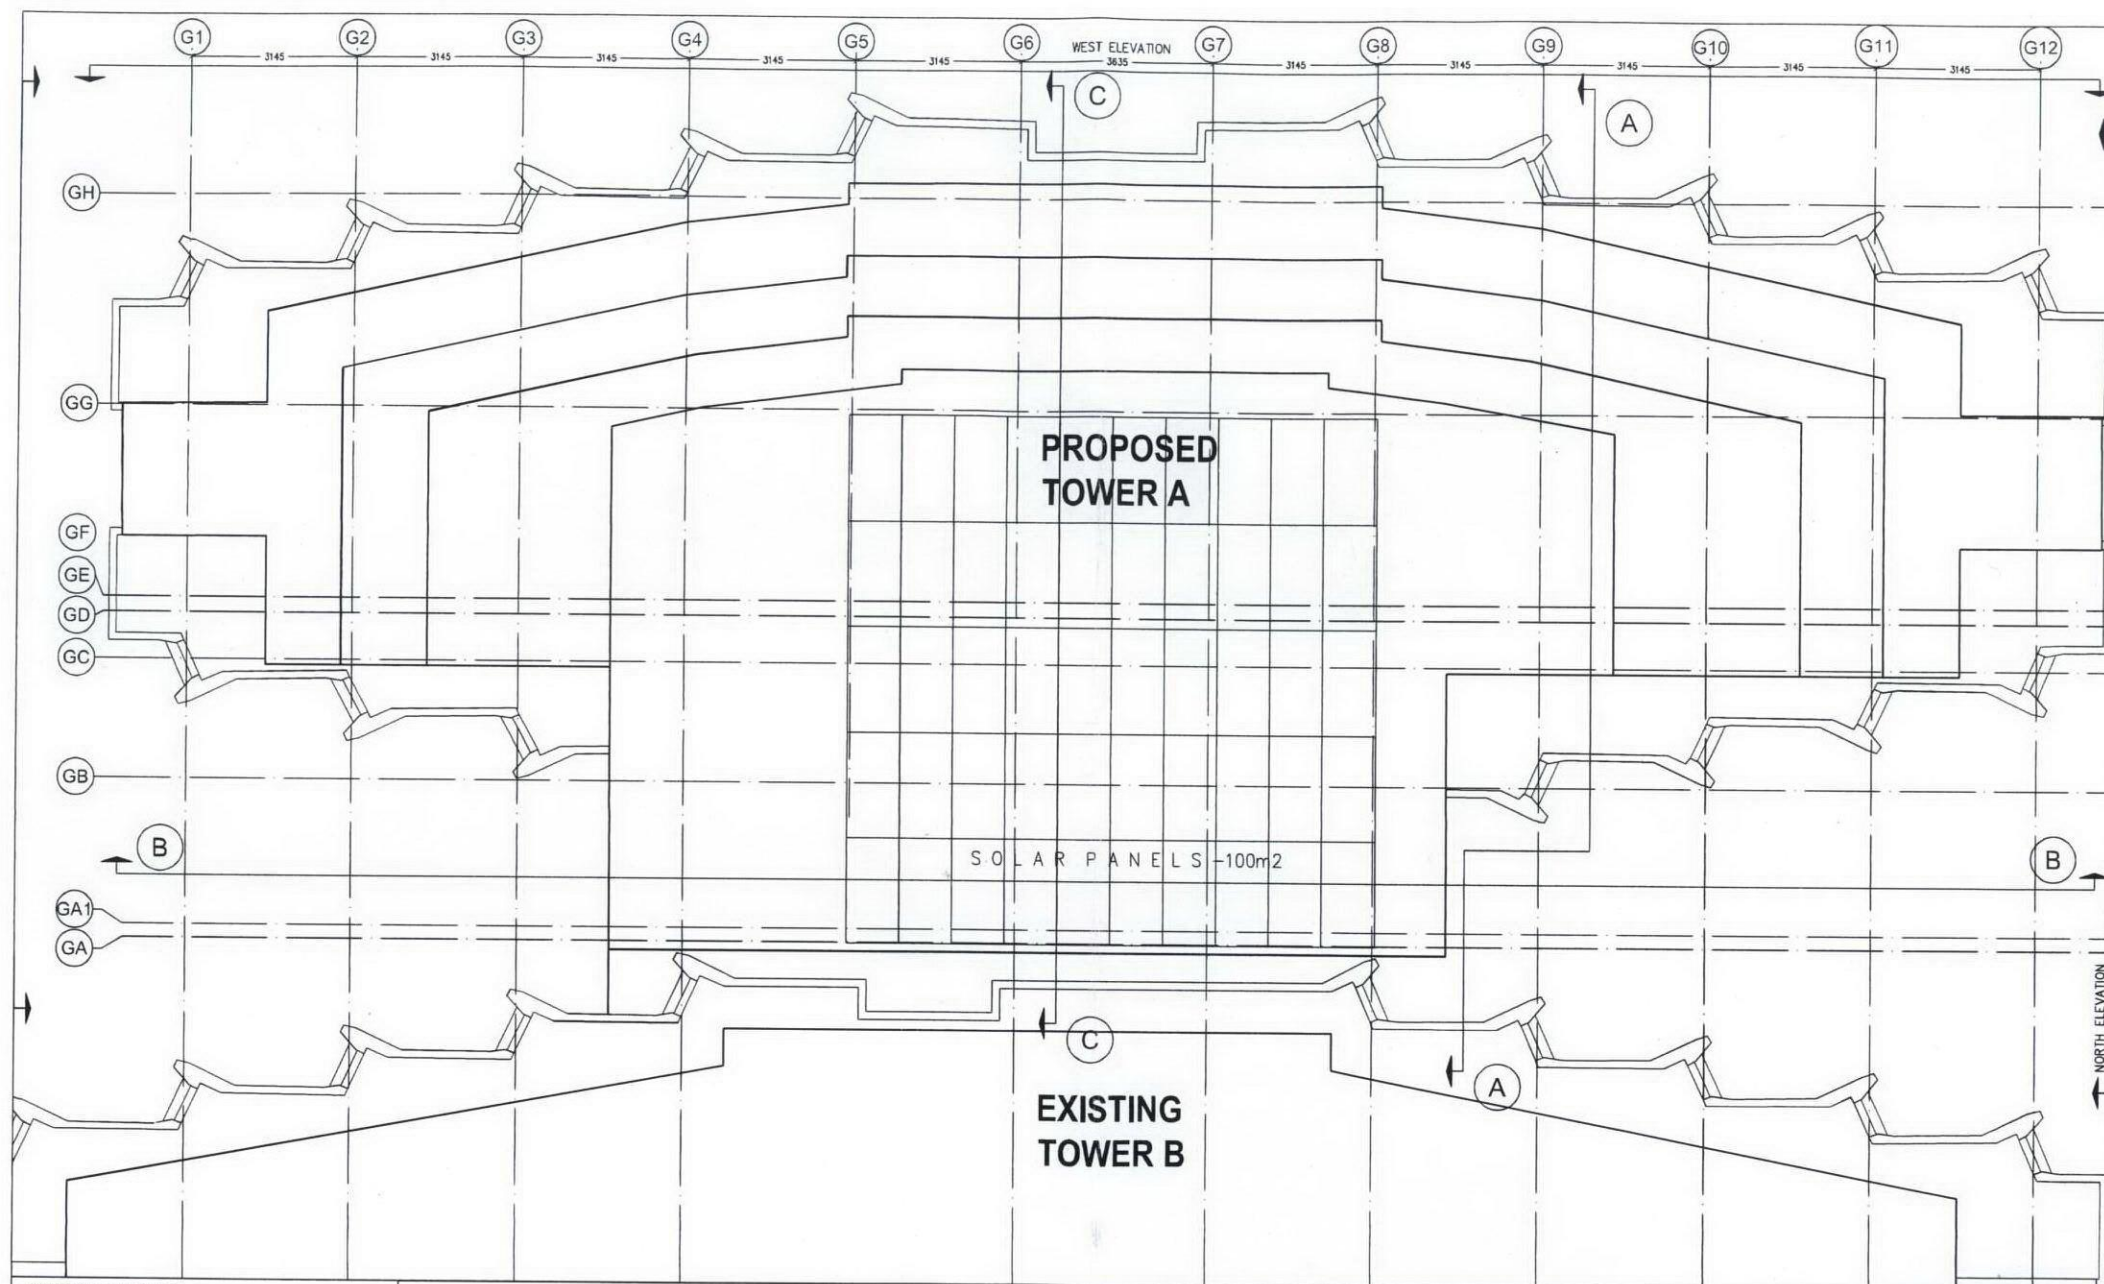

EXTERNAL MATERIALS

1. Al. cladding panels, bronze colour to match existing windows.
2. Windows bronze colour to match existing, double glazed with i-plus glass.
3. S.S Tubular, Structural column and Roof ring beam.
4. Structural laminated glass fins with S.S supports.
5. Metallic finish structural beams and maintenance walkway.

This drawing is copyright of Keith Horn Architects and must not be copied or reproduced without prior written approval of Keith Horn Architects.

KEITH HORN ARCHITECTS
58 ST PAUL'S ROAD, ELINGTON, LONDON N1 2DW
TEL: 020 7559 8888 FAX: 020 226 2202
EMAIL: k.horn@keithhornarchitects.co.uk

project ST. GILES HOTEL, LONDON
TOWER A & B
ROOF TOP EXTENSIONS
drawing OPTION 8
PROPOSED ROOF PLAN

scale 1:100 @ A3 date 05/02/2011

project no. 570 drawing no. PA/8/44 drawing no.

do not scale off this drawing

RECEIVED
06 DEC 2011