


ADELINE PLACE

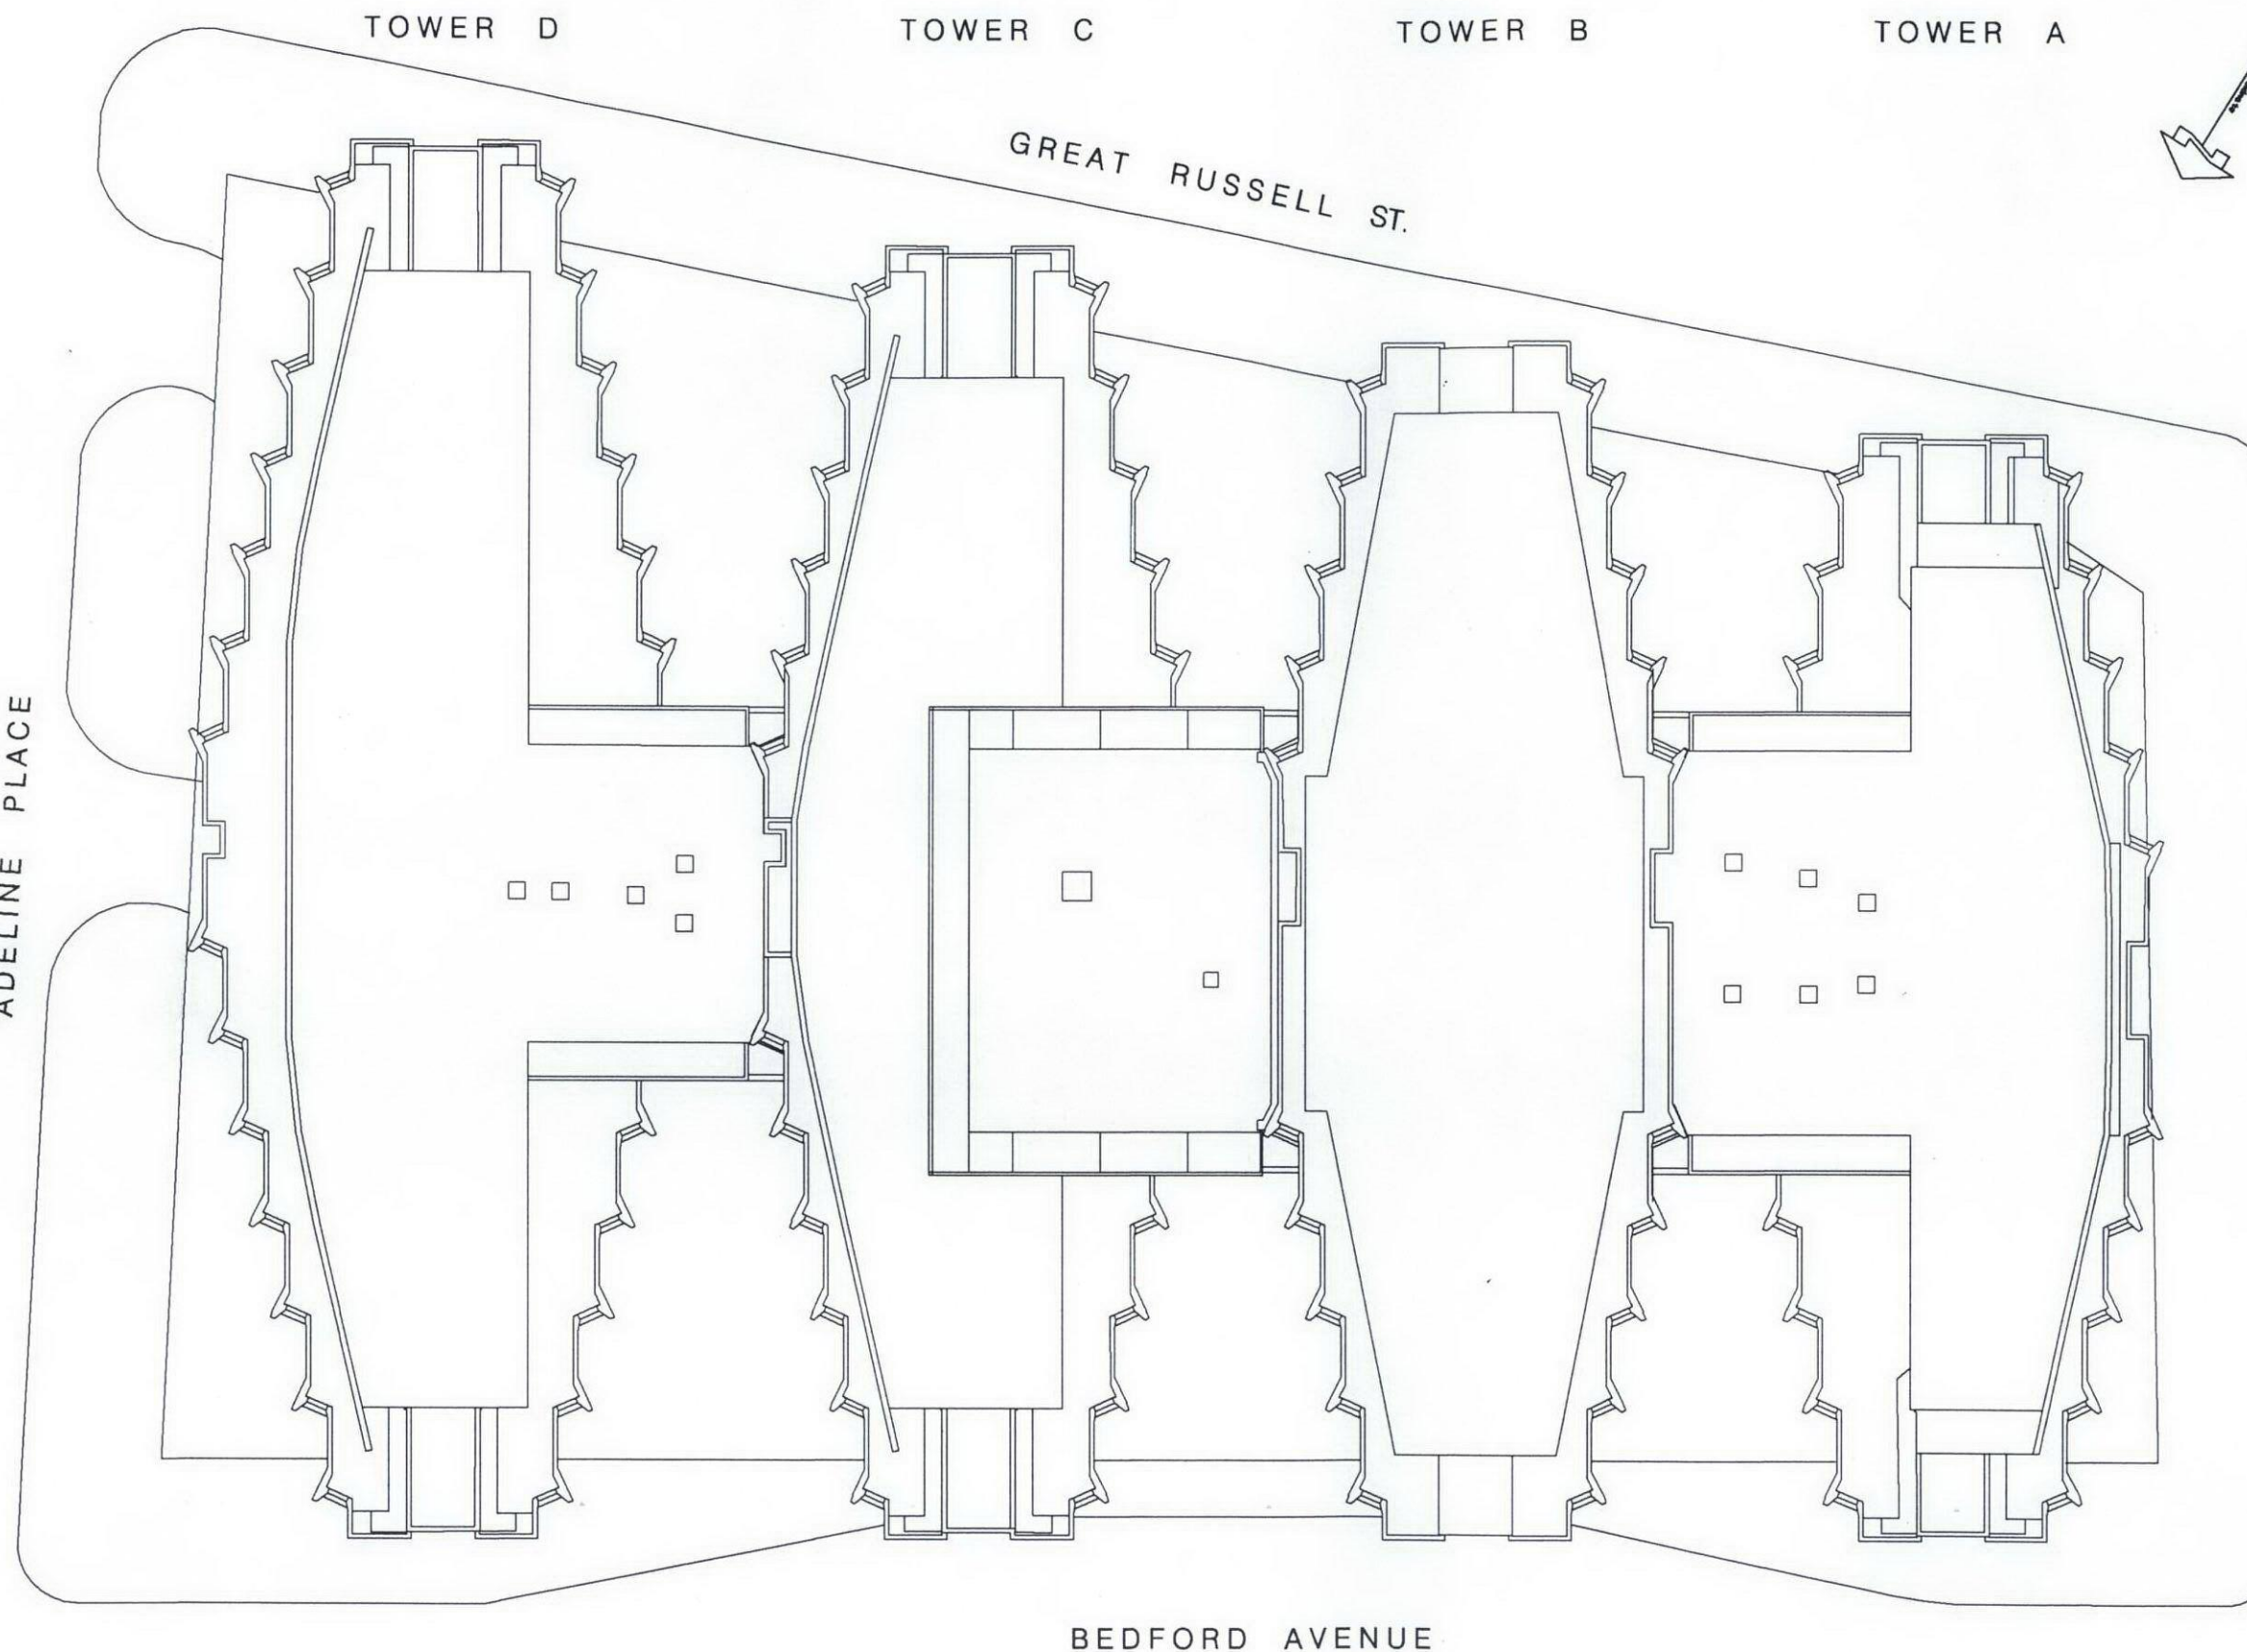

BEDFORD AVENUE

TOTTENHAM COURT RD

GREAT RUSSELL ST.

TOWER D

TOWER C

TOWER B

TOWER A

This drawing is copyright of Keith Horn Architects and must not be copied or reproduced without prior written approval of Keith Horn Architects.

KEITH HORN ARCHITECTS
58 ST PAUL'S ROAD ISLINGTON LONDON N1 2QW
TEL 020 7359 8008 FAX 020 226 2326
EMAIL kh@keithhornarchitects.co.uk

project ST. GILES HOTEL, LONDON
TOWER A & B
ROOF TOP EXTENSIONS

drawing EXISTING OVERALL ROOF PLAN

scale 1:250 @ A3 date 23/10/2010

project no. 570 drawing no. PA/06 drawing rev.

do not scale off this drawing