


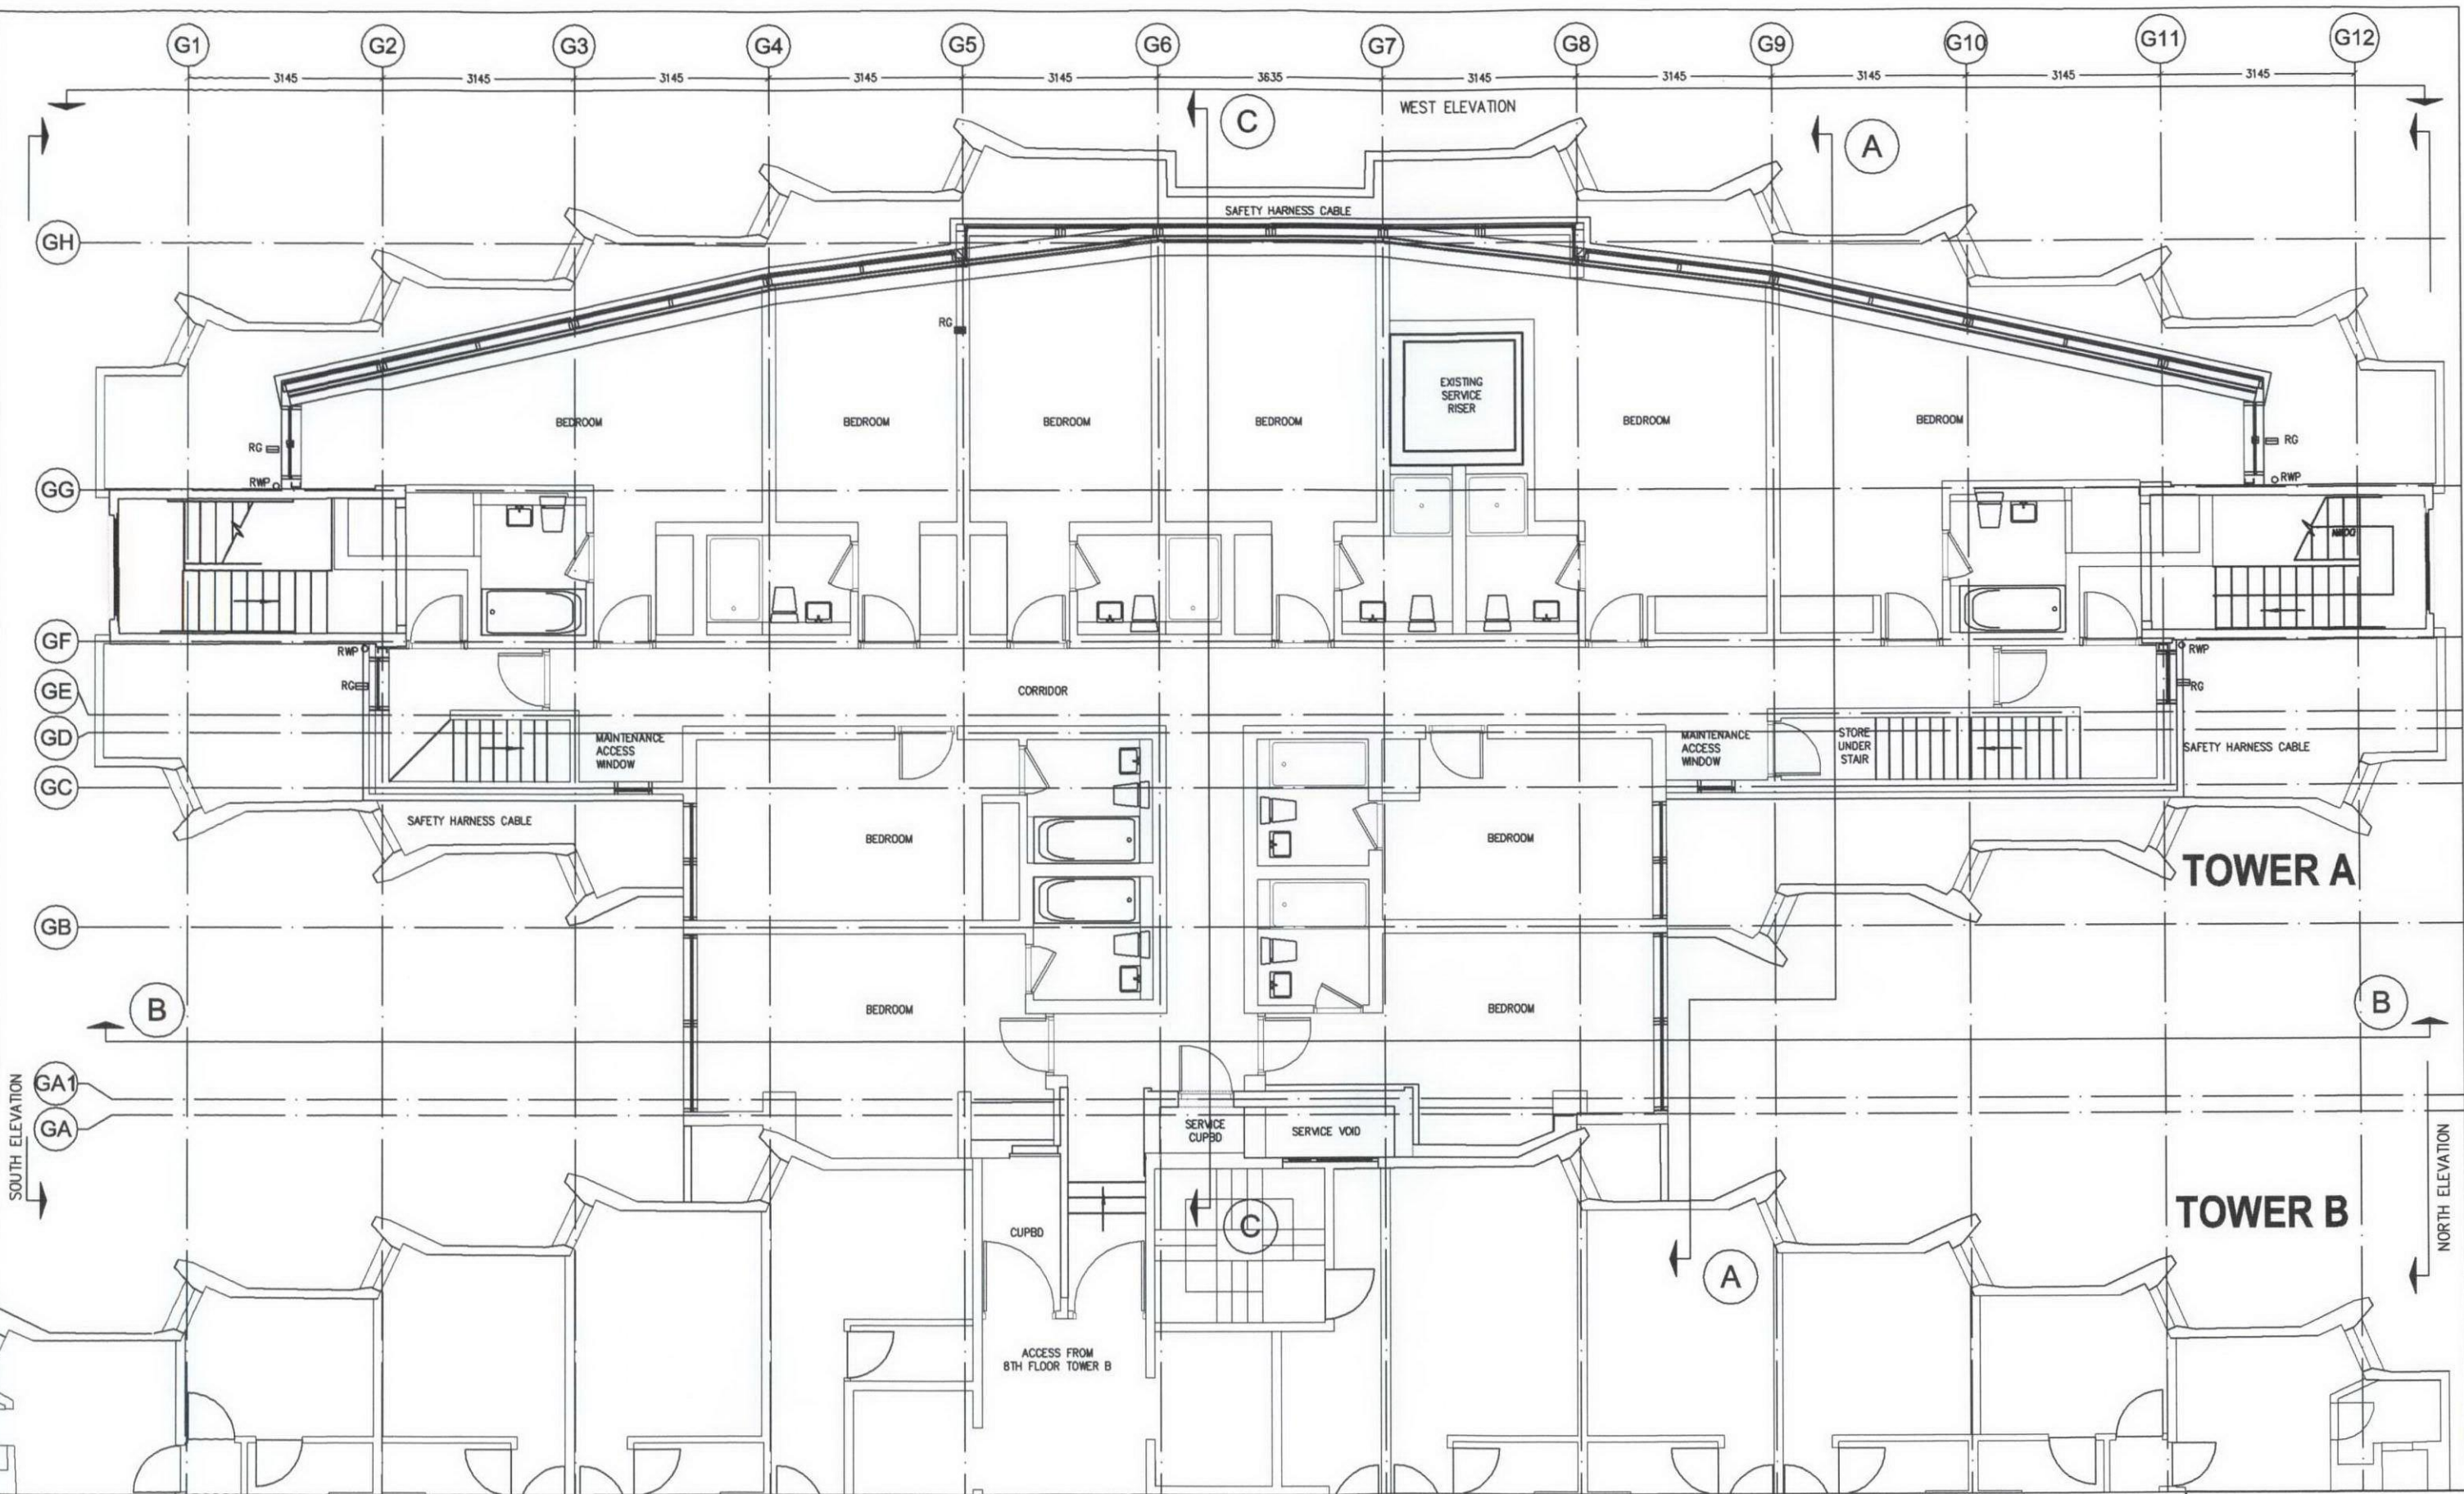

|   |                                                               |             |            |
|---|---------------------------------------------------------------|-------------|------------|
| <b>KEITH HORN ARCHITECTS</b><br>58 ST PAUL'S ROAD, ISLINGTON, LONDON, N1 2QW<br>TEL: 020 7359 8008 FAX: 020 226 2308<br>EMAIL: kh@keithhornarchitects.co.uk |                                                               |             |            |
| project   | ST. GILES HOTEL, LONDON<br>TOWER A & B<br>ROOF TOP EXTENSIONS |             |            |
| drawing   | EXISTING 8th FLOOR PLAN                                       |             |            |
| scale   | 1:100 @ A3                                                    | date        | 23/10/2010 |
| project no.   | 570                                                           | drawing no. | PA / 03    |
| do not scale off this drawing   |                                                               |             |            |

This drawing is copyright of Keith Horn Architects and must not be copied or reproduced without prior written approval of Keith Horn Architects.