




PROPOSED ROOF PLAN

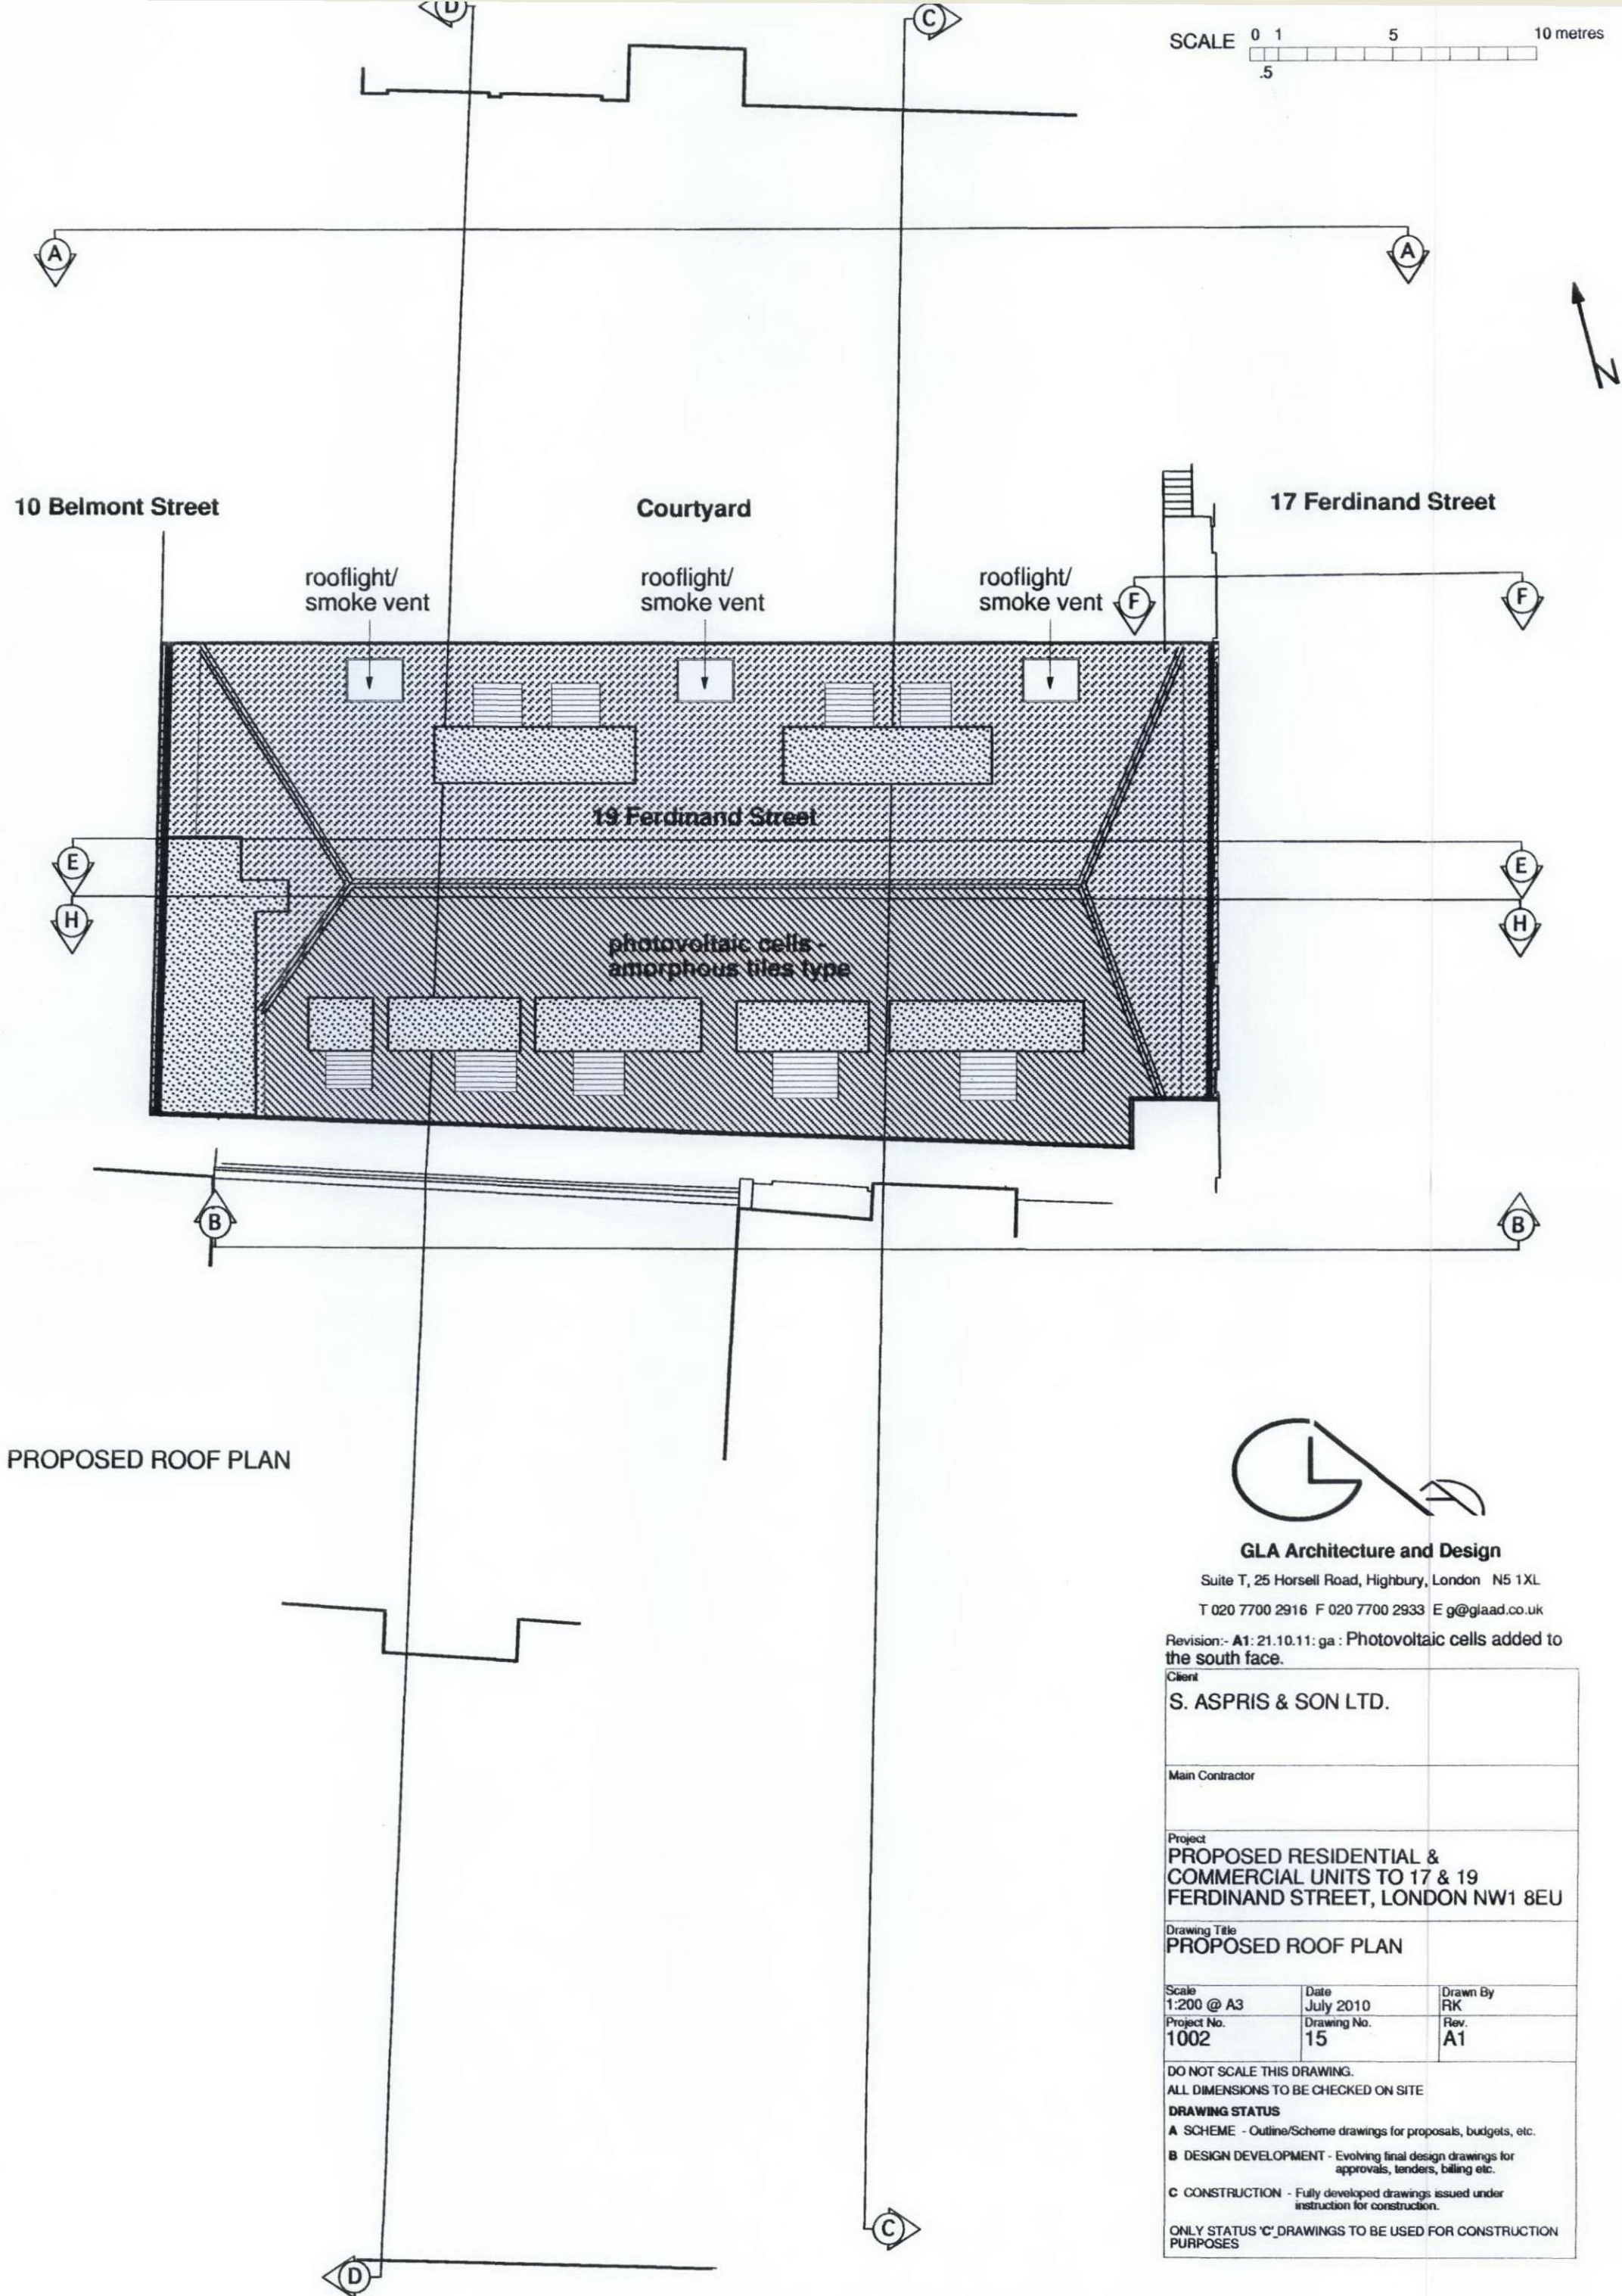

GLA Architecture and Design

Suite T, 25 Horsell Road, Highbury, London N5 1XL

T 020 7700 2916 F 020 7700 2933 E g@glaad.co.uk

Revision:- A1: 21.10.11: ga : Photovoltaic cells added to the south face.

Client		
S. ASPRIS & SON LTD.		
Main Contractor		
Project		
PROPOSED RESIDENTIAL & COMMERCIAL UNITS TO 17 & 19 FERDINAND STREET, LONDON NW1 8EU		
Drawing Title		
PROPOSED ROOF PLAN		
Scale	Date	Drawn By
1:200 @ A3	July 2010	RK
Project No.	Drawing No.	Rev.
1002	15	A1
DO NOT SCALE THIS DRAWING.		
ALL DIMENSIONS TO BE CHECKED ON SITE		
DRAWING STATUS		
A SCHEME - Outline/Scheme drawings for proposals, budgets, etc.		
B DESIGN DEVELOPMENT - Evolving final design drawings for approvals, tenders, billing etc.		
C CONSTRUCTION - Fully developed drawings issued under instruction for construction.		
ONLY STATUS 'C' DRAWINGS TO BE USED FOR CONSTRUCTION PURPOSES		