

NOTES

CONTRACTORS MUST VERIFY ALL DIMENSIONS ON SITE BEFORE
COMMENCING ANY WORK ON SHOP DRAWINGS

DO NOT SCALE FROM THIS DRAWING



McBAINS COOPER CONSULTING LTD COPYRIGHT

Note:

This drawing is based on the measured survey drawings, Nos: 3169-1 of Alan Rhodes Associates

For Elevations/Sections of Cycle Store refer to

drawing 54147-AR-BL7-128

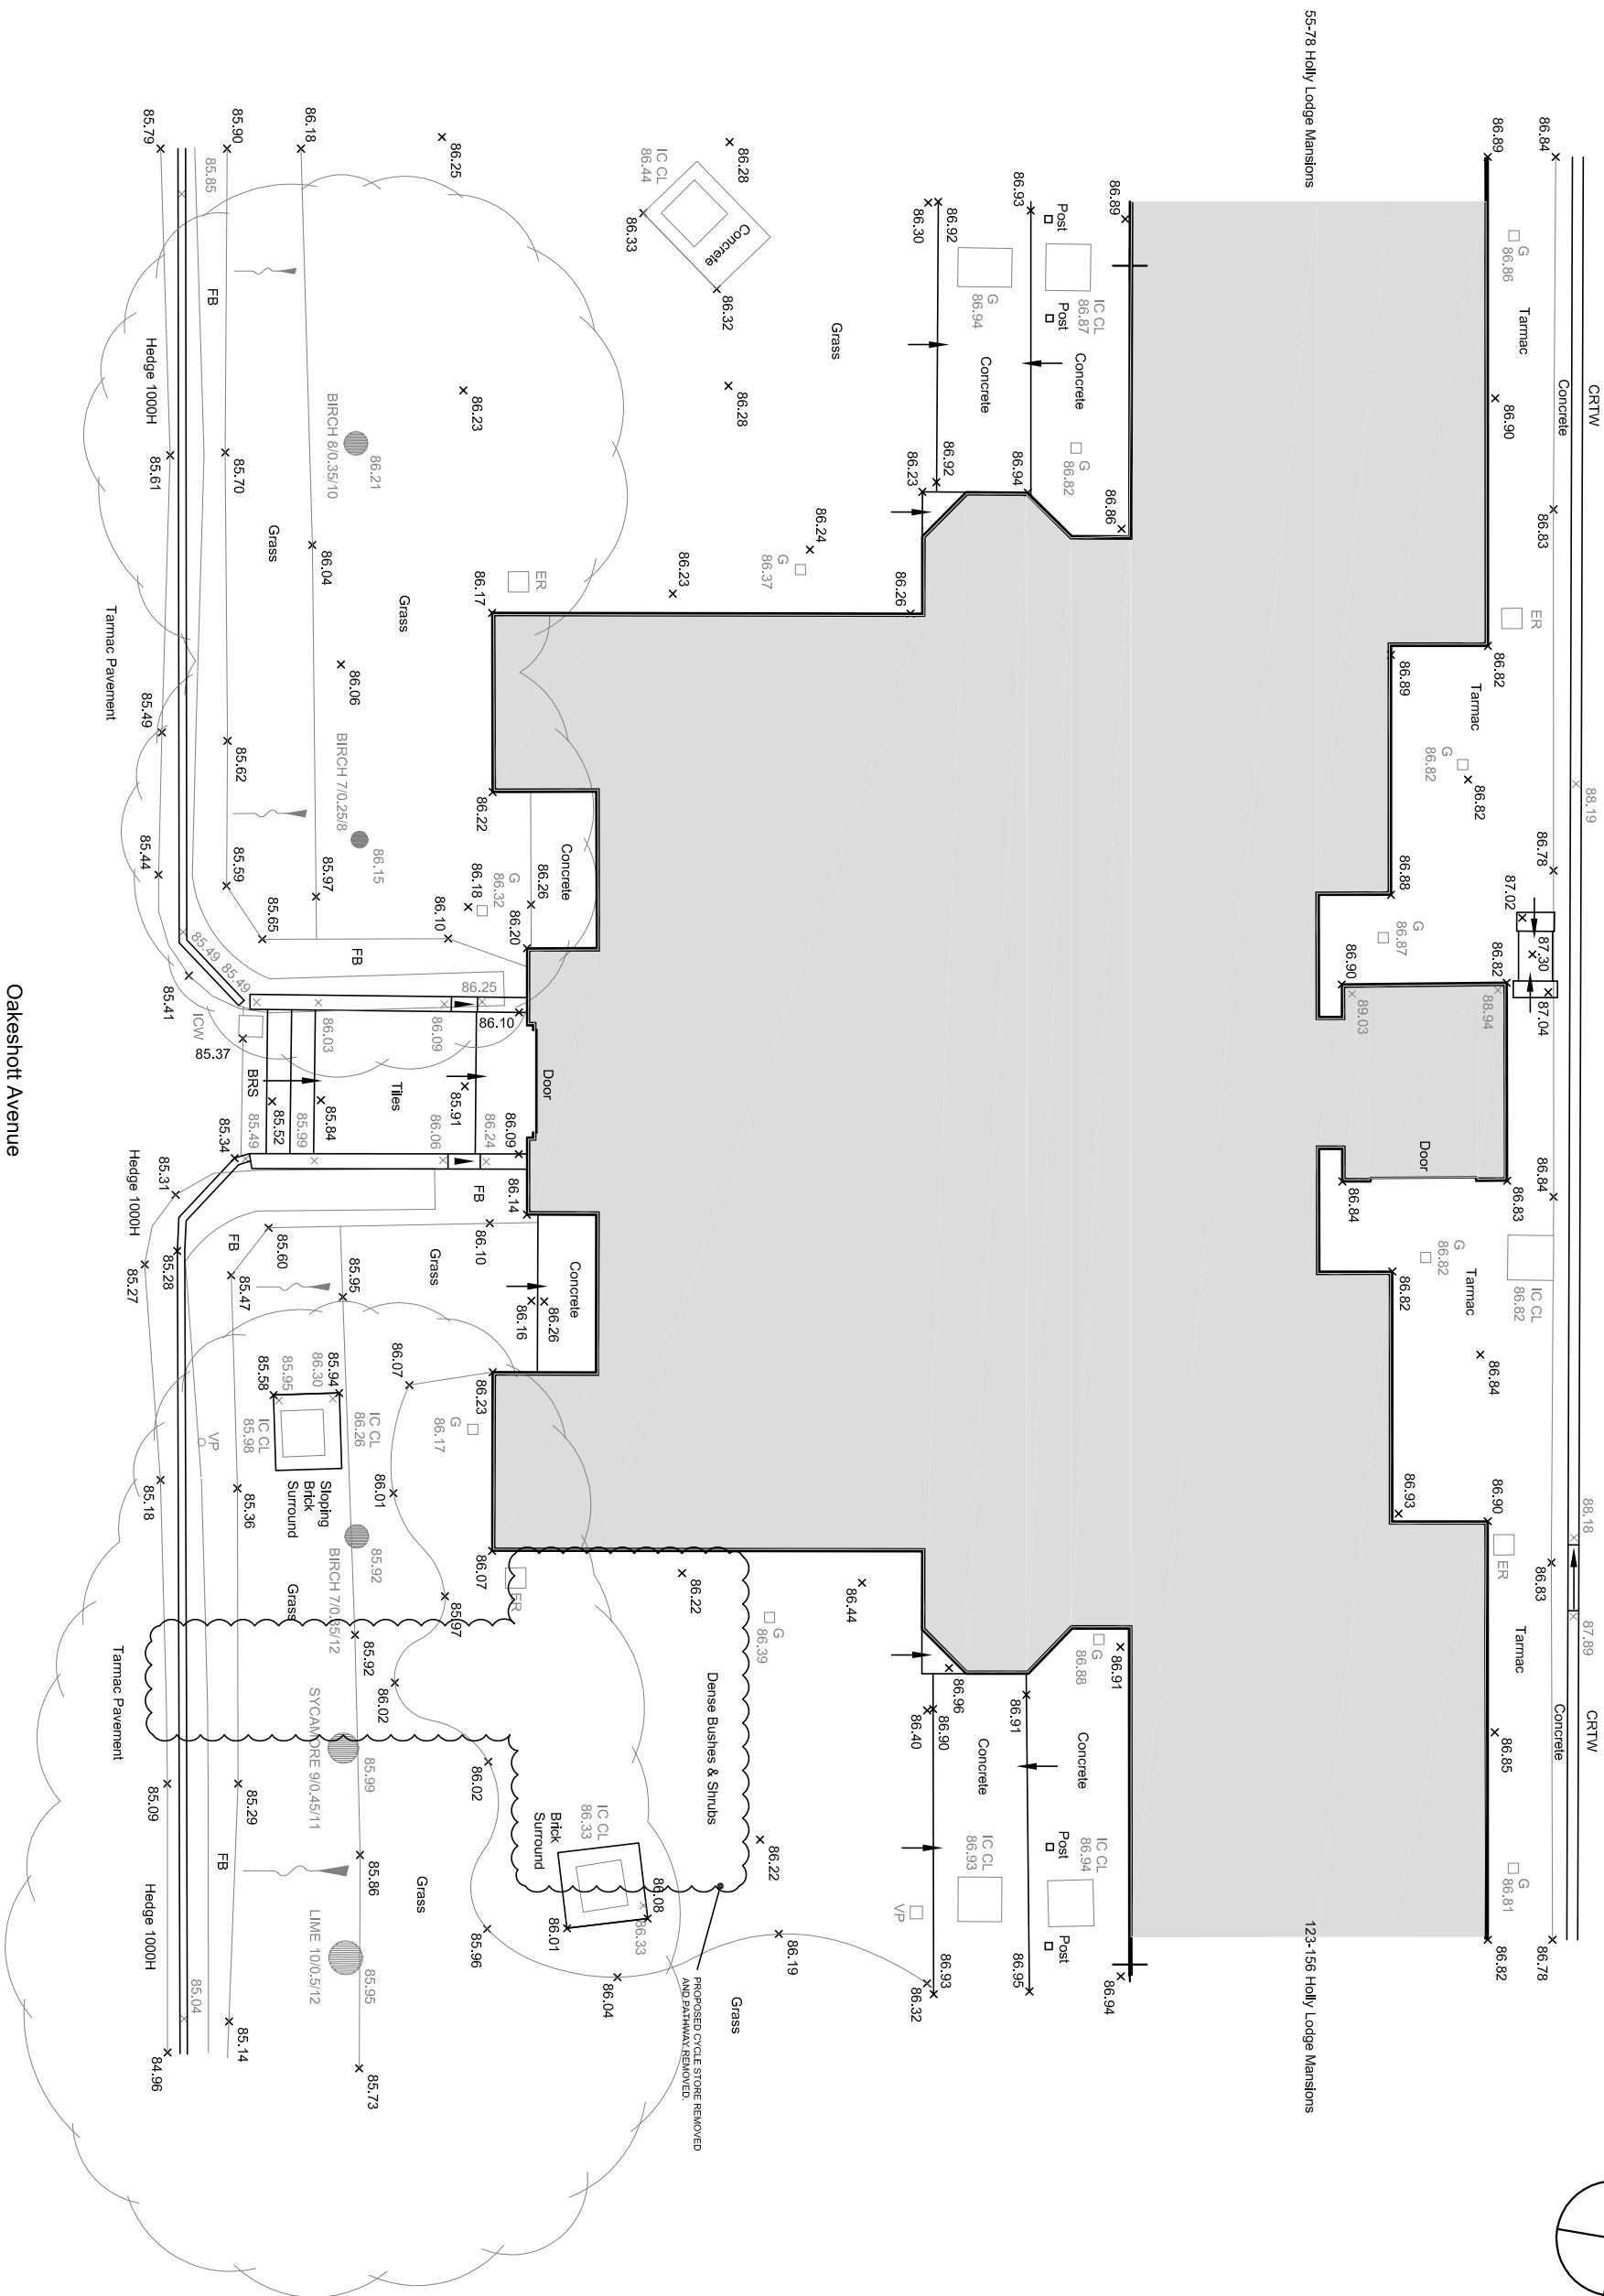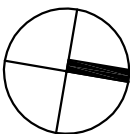

Oakeshott Avenue

ARCHITECTUR

SCALE	DRAWN BY	CHECKED	DATE
1:100 @ A3	JP	PS	MAR 2011

DRAWING NUMBER	REVISION
----------------	----------

54147-AR-BL7-102

○

C	PROPOSED CYCLE STORE & PATHWAY REMOVED	12.12.11	PS
B	ISSUED FOR PLANNING	16.09.11	P
A	ISSUED FOR COMMENT	30.06.11	P
REV	AMENDMENT	DATE	CH

DRAWING STATUS

PLANNING



MCBAINS COOPER CONSULTING LTD.
120 OLD BROAD STREET LONDON EC2N 1AR
TELEPHONE: 020 7786 7900 FACSIMILE: 020 7786 7999

LONDON BOROUGH OF CAMDEN

PROJECT
89 - 122 HOLLY LODGE MANSIONS

PHASE-2; BLOCK - 7

DRAWING TITLE
PROPOSED SITE PLAN