

1. EXISTING GROUND FLOOR PLAN

Notes

1. Do not scale from this drawing
2. Read in conjunction with all other Architect's and structural engineer's drawings
3. Report any discrepancies to the contract administrator before undertaking the work described in the drawings

Project **13a Wadham Gardens**

Drawing No. **242 010** Revision **P1**

Drawing Title **Ground floor plan as existing**

Date **01/12/2011** Scale **1:50 at A1. 1:100 at A3**

Status **Stage C** Project No. **242**

CAD Ref. **GAs existing** Drawn **JC**

© John Cox Associates All rights described in chapter IV of the Copyright Designs and Patents Act 1988 have been asserted.



JOHN COX ASSOCIATES

341B KENTISH TOWN ROAD

LONDON NW5 2TJ

studio@johncox.biz

T 020 7284 2613

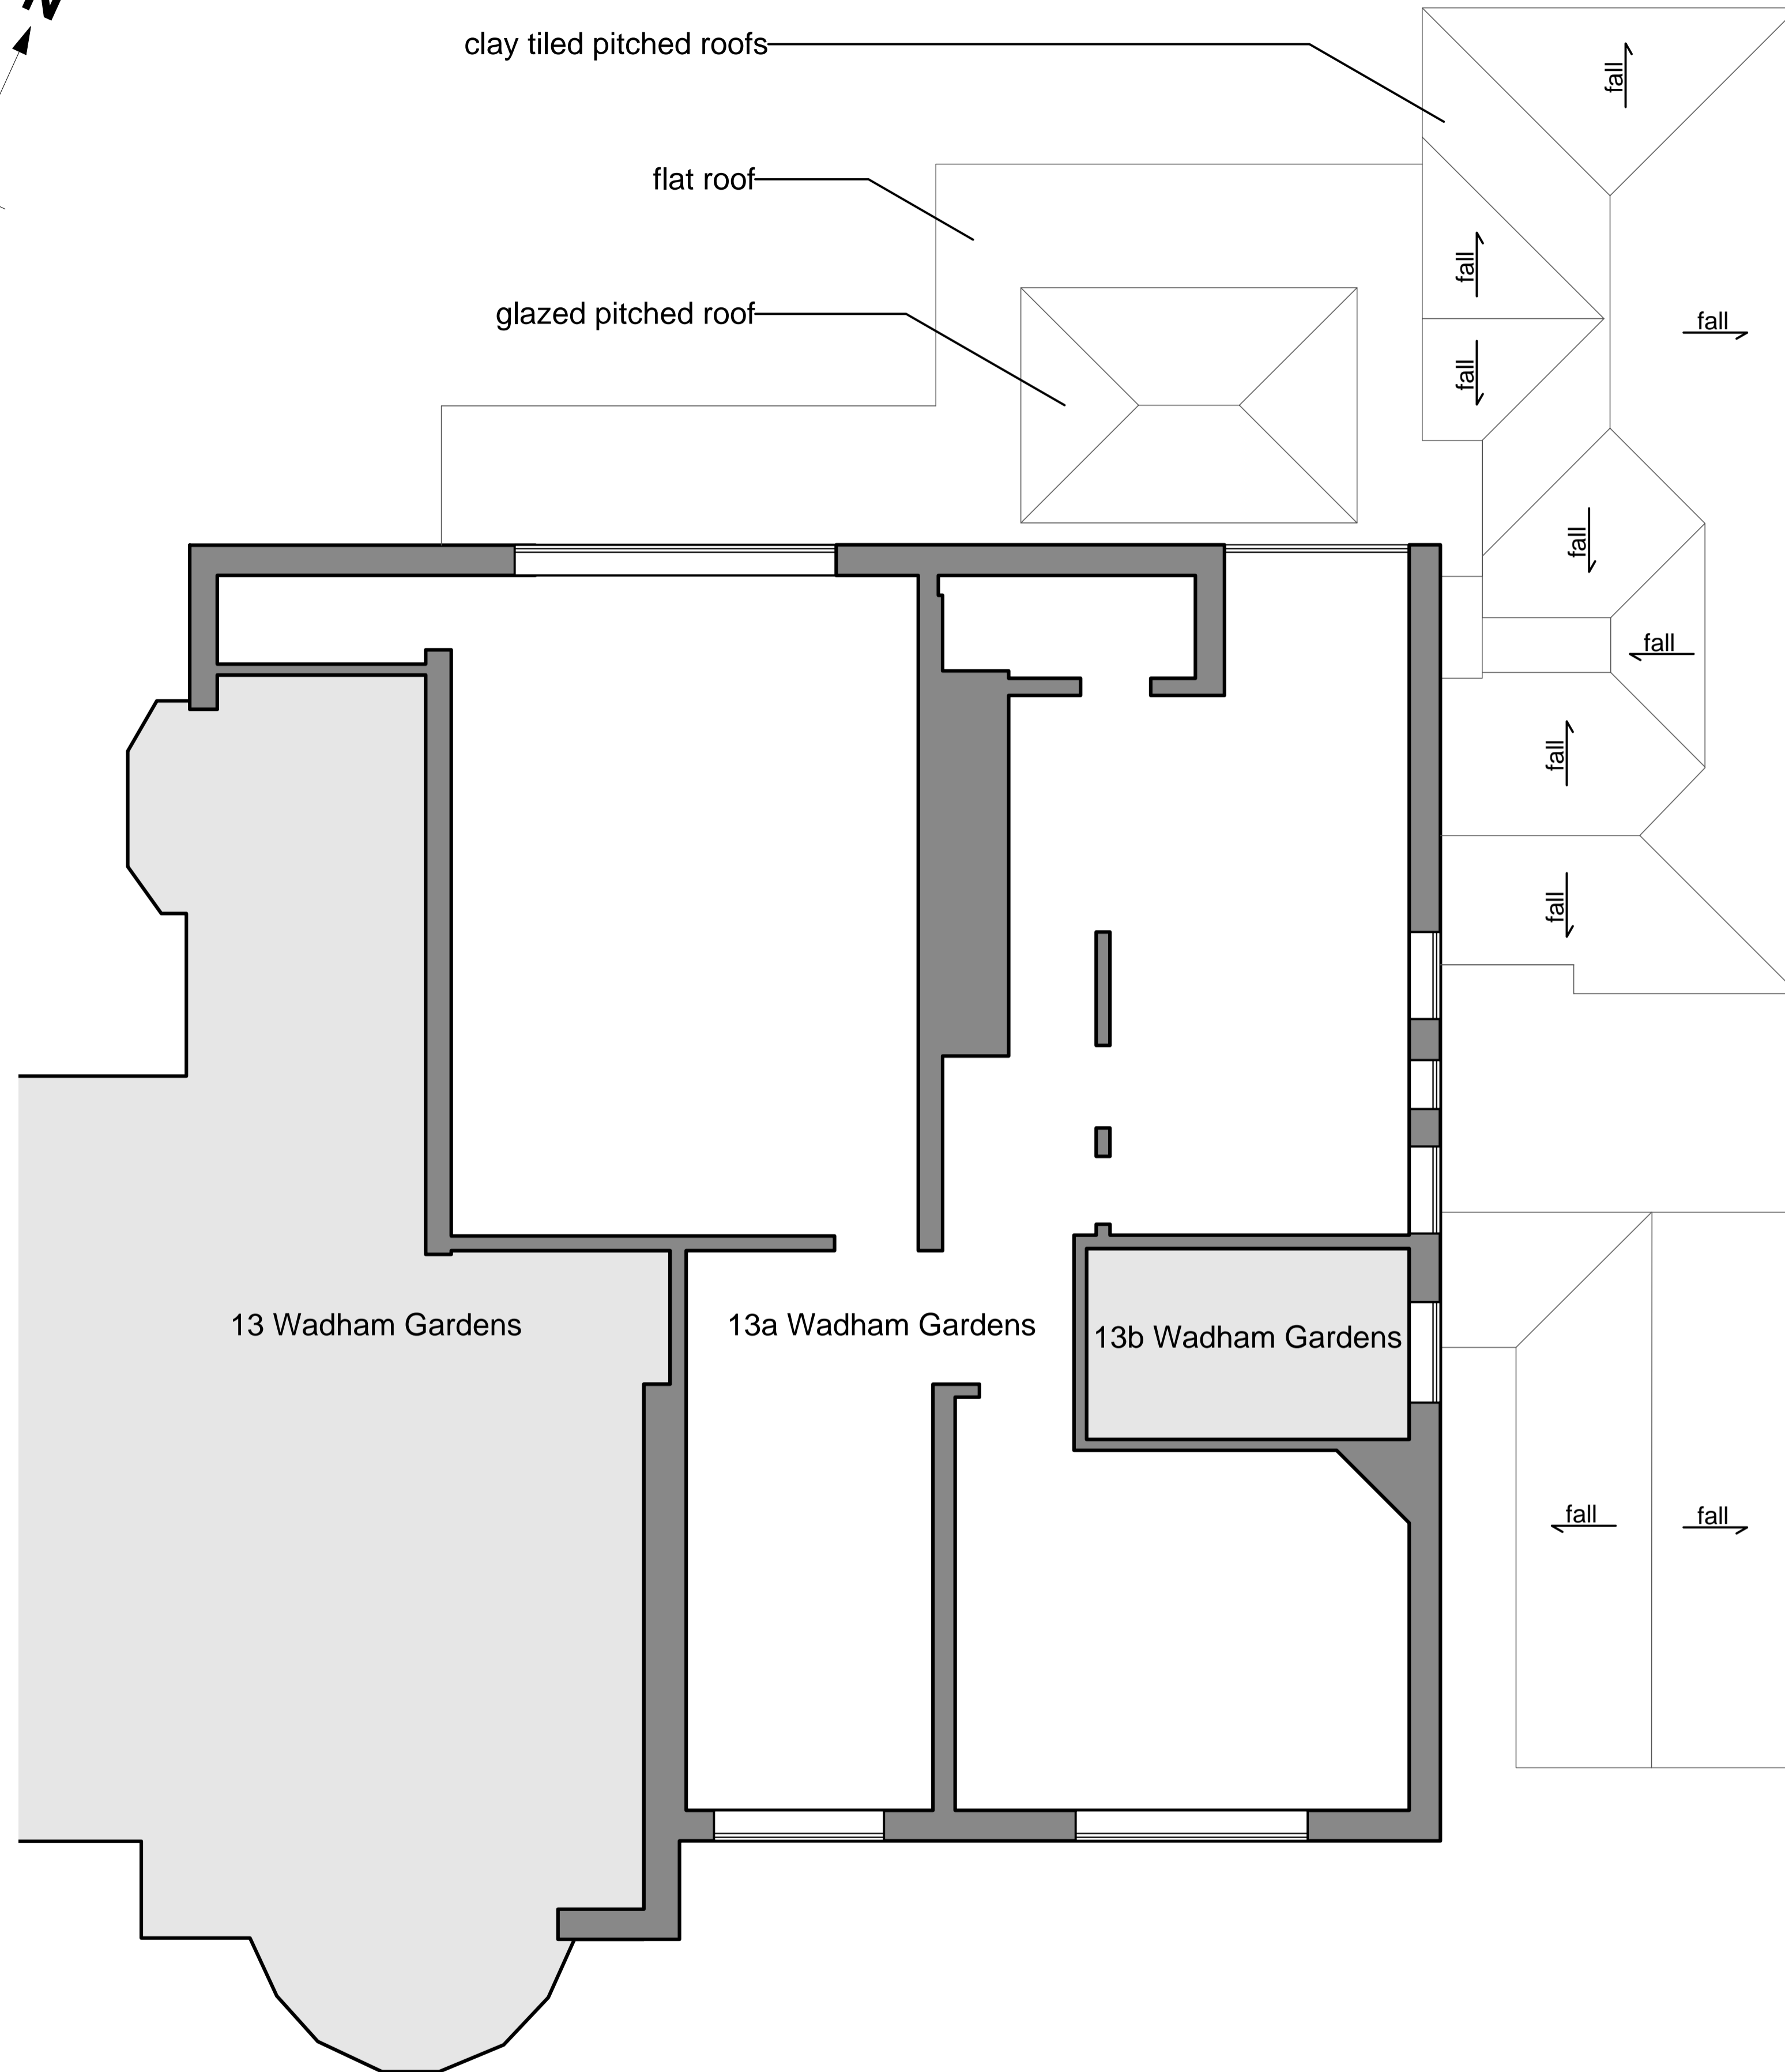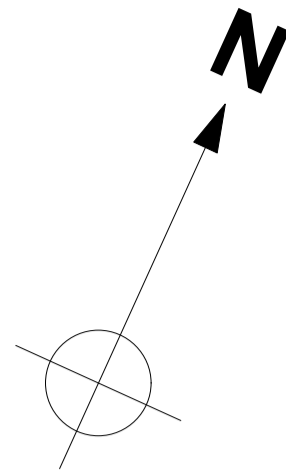

1. EXISTING FIRST FLOOR / ROOF PLAN

Notes

1. Do not scale from this drawing
2. Read in conjunction with all other Architect's and structural engineer's drawings
3. Report any discrepancies to the contract administrator before undertaking the work described in the drawings

Project **13a Wadham Gardens**

Drawing No. **242 011** Revision **P1**

Drawing Title **Roof / First floor plan as existing**

Date **01/12/2011** Scale **1:50 at A1. 1:100 at A3**

Status **Stage C** Project No. **242**

CAD Ref. **GAs existing** Drawn **JC**

© John Cox Associates All rights described in chapter IV of the Copyright Designs and Patents Act 1988 have been asserted.

JOHN COX ASSOCIATES
 341B KENTISH TOWN ROAD
 LONDON NW5 2TJ
 studio@johncox.biz
 T 020 7284 2613

Notes

1. Do not scale from this drawing
2. Read in conjunction with all other Architect's and structural engineer's drawings
3. Report any discrepancies to the contract administrator before undertaking the work described in the drawings



1. EXISTING SOUTH ELEVATION

Project **13a Wadham Gardens**

Drawing No. **242 020** Revision **P1**

Drawing Title **South elevation as existing**

Date **01/12/2011** Scale **1:50 at A1. 1:100 at A3**

Status **Stage C** Project No. **242**


CAD Ref. **GAs existing** Drawn **JC**

© John Cox Associates All rights described in chapter IV of the Copyright Designs and Patents Act 1988 have been asserted.

JOHN COX ASSOCIATES
341B KENTISH TOWN ROAD
LONDON NW5 2TJ
studio@johncox.biz
T 020 7284 2613

Notes

1. Do not scale from this drawing
2. Read in conjunction with all other Architect's and structural engineer's drawings
3. Report any discrepancies to the contract administrator before undertaking the work described in the drawings
4. Dimensions marked * are approximate site dimensions

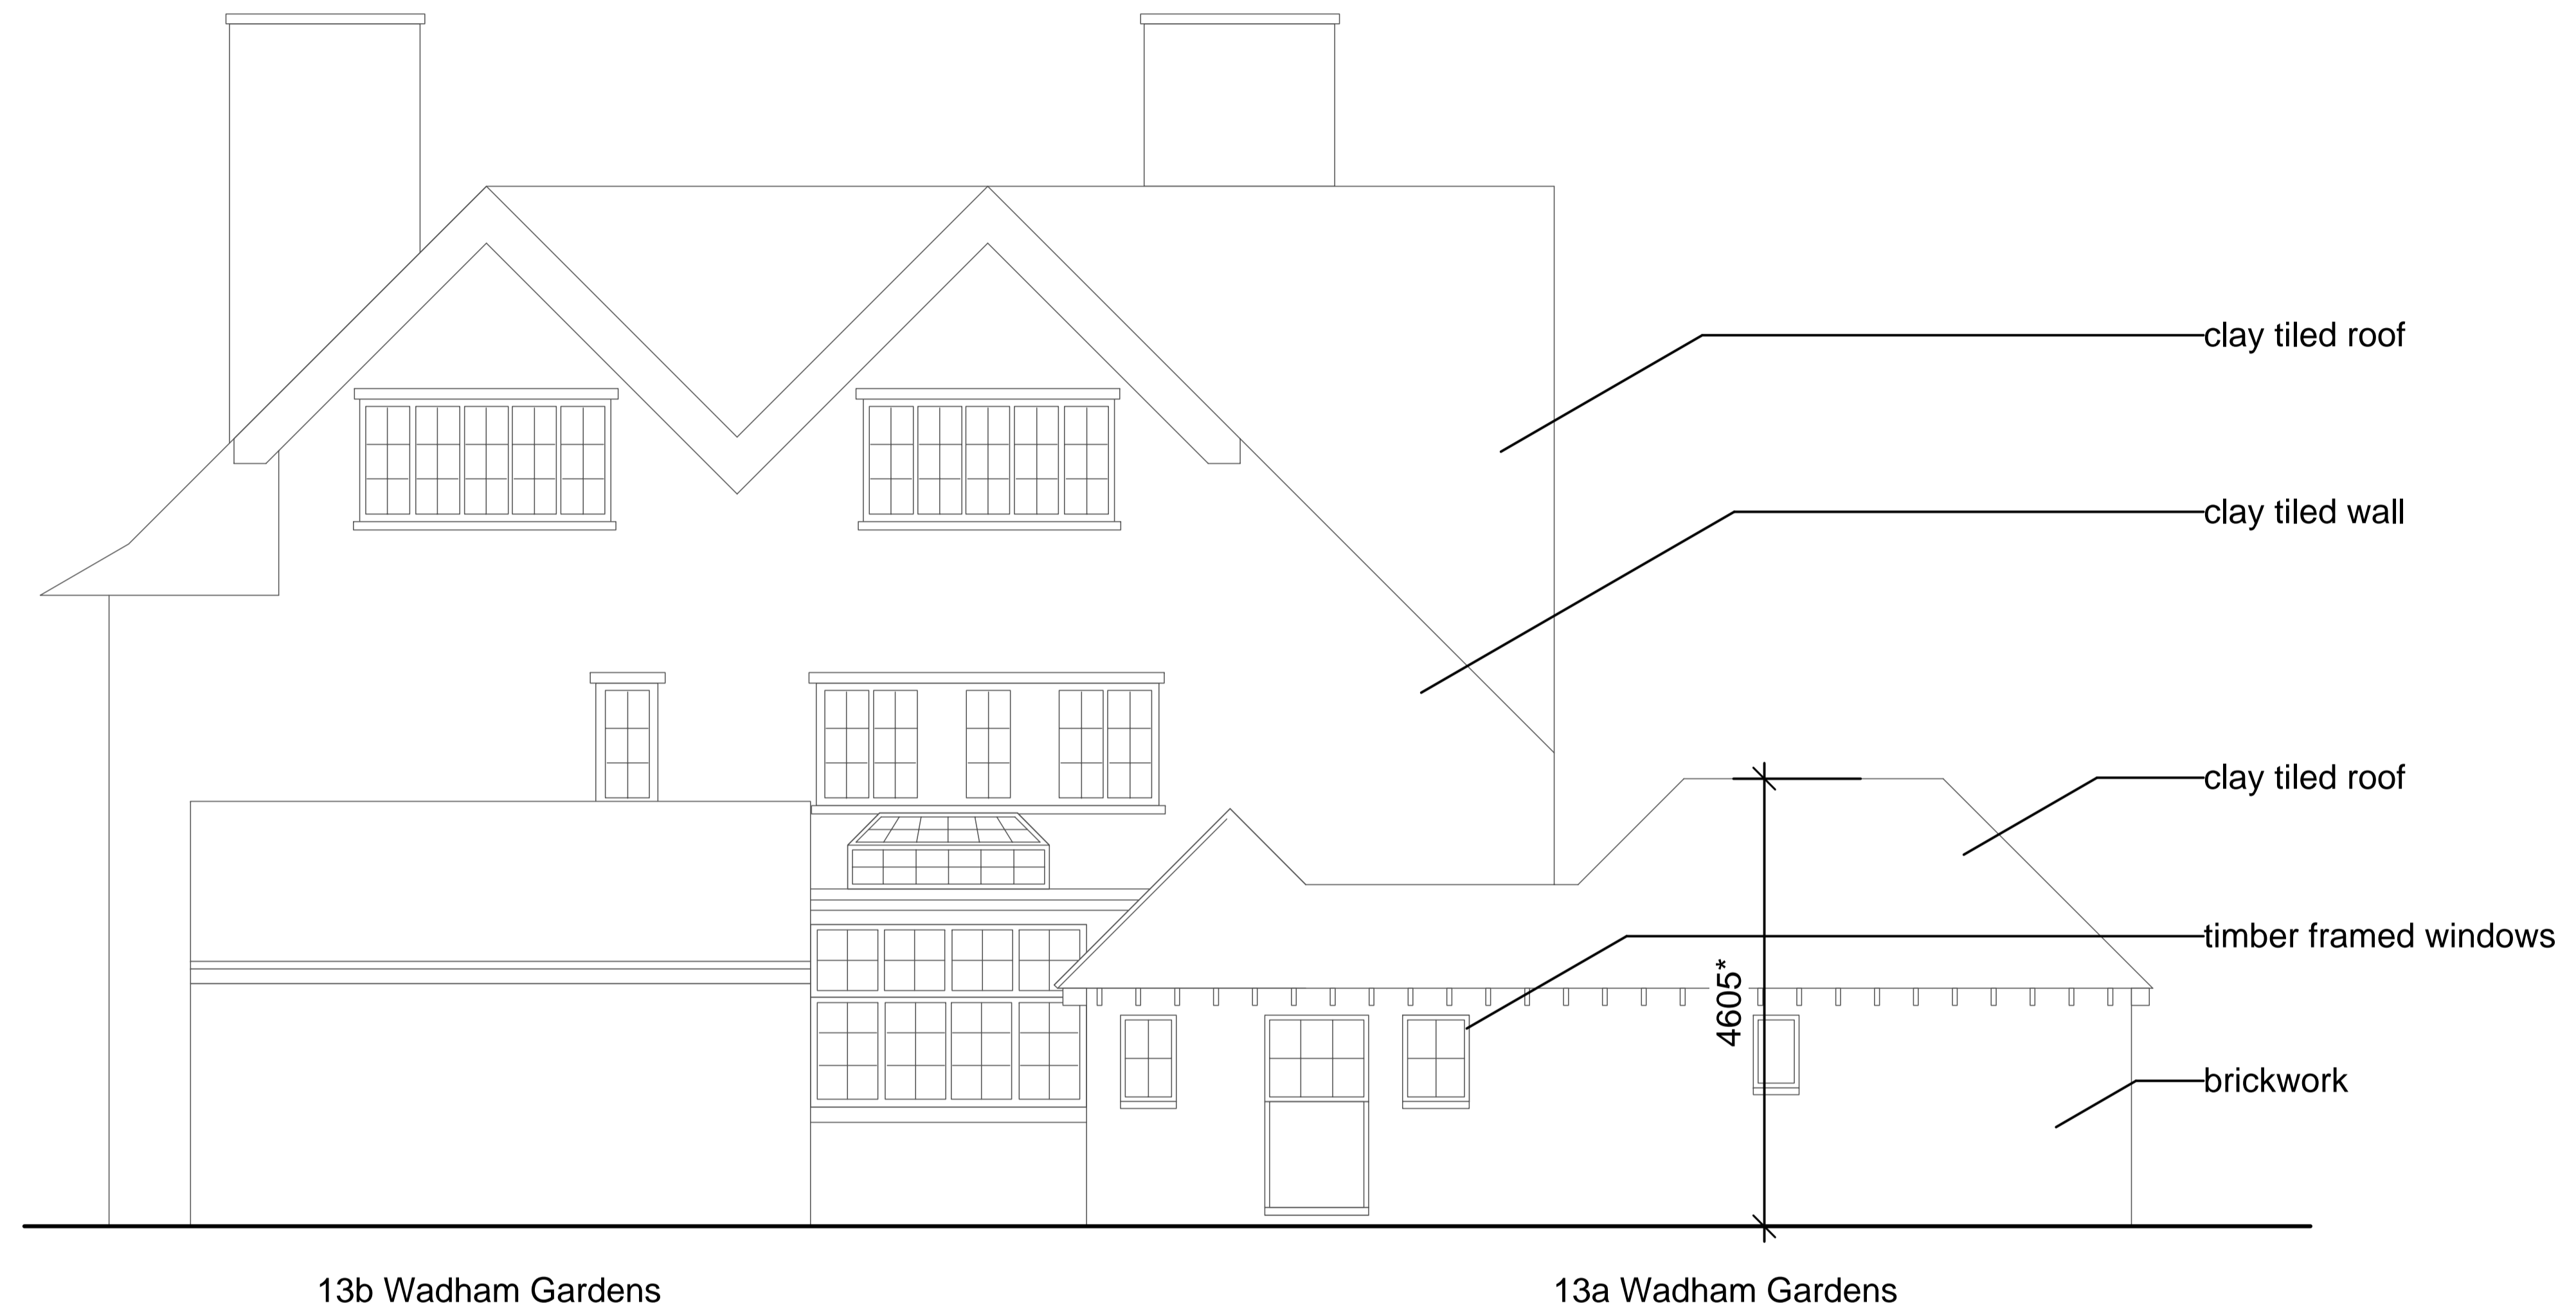

13b Wadham Gardens

13a Wadham Gardens

1. EXISTING EAST ELEVATION

Project **13a Wadham Gardens**

Drawing No. **242 021** Revision **P1**

Drawing Title **East elevation as existing**

Date **01/12/2011** Scale **1:50 at A1. 1:100 at A3**

Status **Stage C** Project No. **242**

CAD Ref. **GAs existing** Drawn **JC**

© John Cox Associates All rights described in chapter IV of the Copyright Designs and Patents Act 1988 have been asserted.

JOHN COX ASSOCIATES

341B KENTISH TOWN ROAD

LONDON NW5 2TJ

studio@johncox.biz

T 020 7284 2613

Notes

1. Do not scale from this drawing
2. Read in conjunction with all other Architect's and structural engineer's drawings
3. Report any discrepancies to the contract administrator before undertaking the work described in the drawings



1. EXISTING NORTH ELEVATION

Project 13a Wadham Gardens

Drawing No. 242 022 Revision P1

Drawing Title North elevation as existing

Date 01/12/2011 Scale 1:50 at A1. 1:100 at A3

Status Stage C Project No. 242


CAD Ref. GAs existing Drawn JC

© John Cox Associates All rights described in chapter IV of the Copyright Designs and Patents Act 1988 have been asserted.

JOHN COX ASSOCIATES
341B KENTISH TOWN ROAD
LONDON NW5 2TJ
studio@johncox.biz
T 020 7284 2613

Notes

1. Do not scale from this drawing
2. Read in conjunction with all other Architect's and structural engineer's drawings
3. Report any discrepancies to the contract administrator before undertaking the work described in the drawings


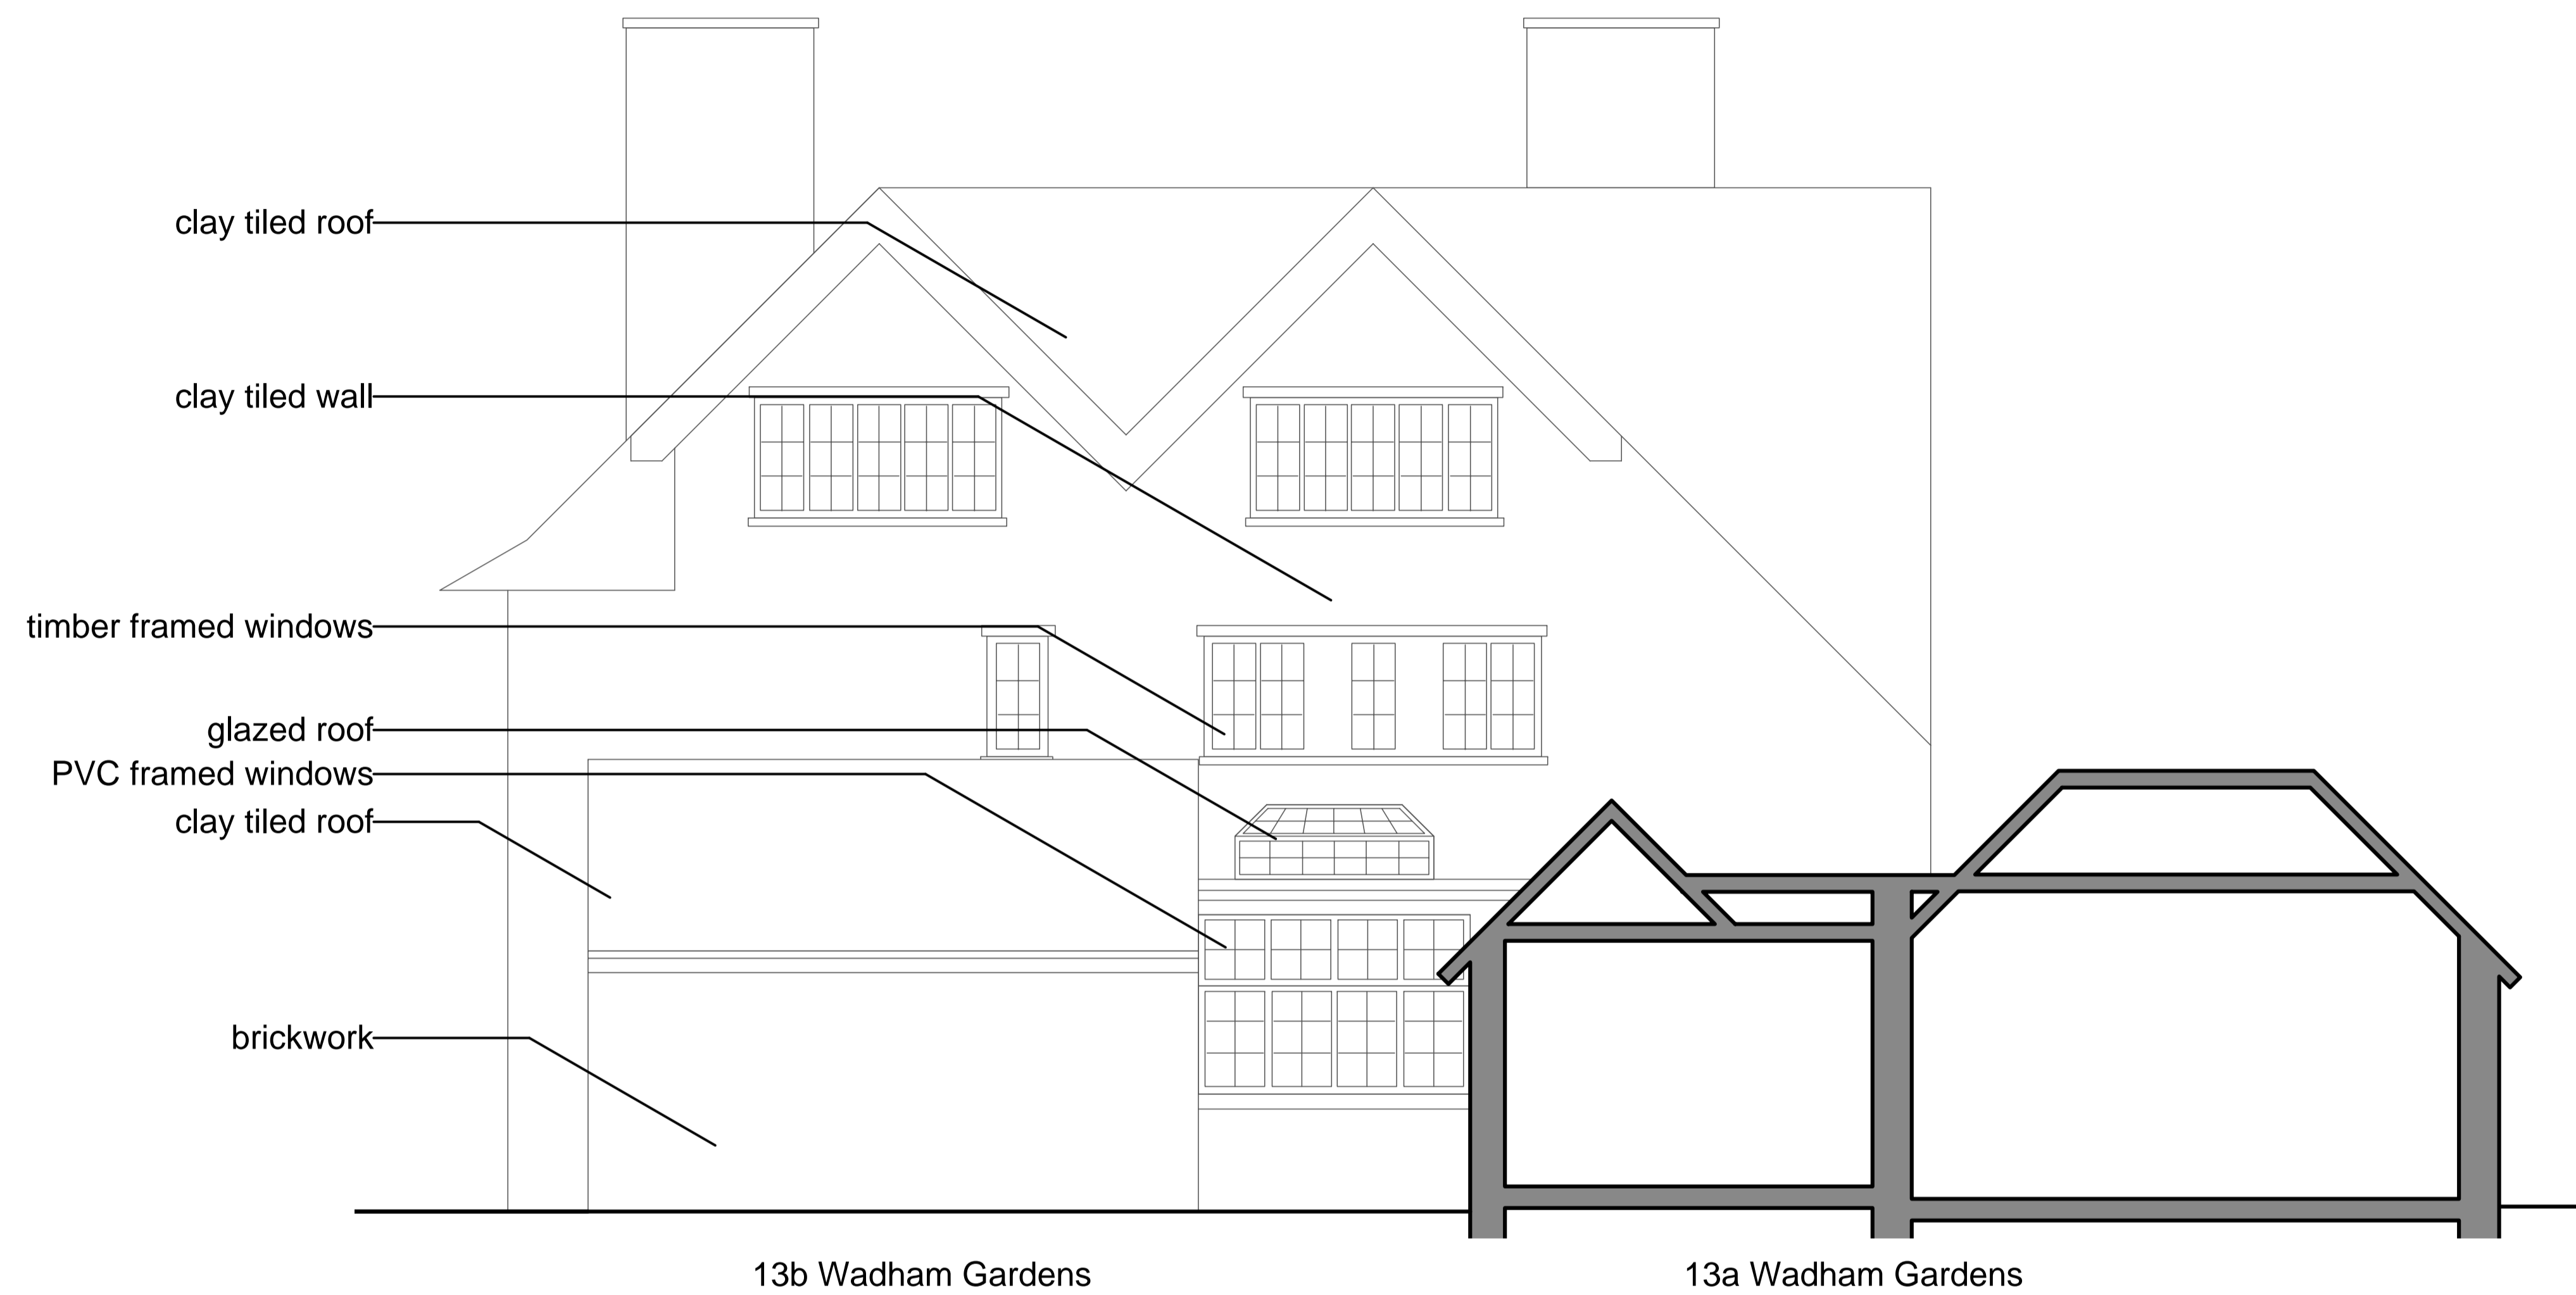


1. SECTION LOOKING WEST AS EXISTING

Project **13a Wadham Gardens**
Drawing No. **242 028** Revision **P1**
Drawing Title **West section as existing**
Date **01/12/2011** Scale **1:50 at A1. 1:100 at A3**
Status **Stage C** Project No. **242**
CAD Ref. **GAs existing** Drawn **JC**

© John Cox Associates All rights described in chapter IV of the Copyright Designs and Patents Act 1988 have been asserted.

JOHN COX ASSOCIATES
341B KENTISH TOWN ROAD
LONDON NW5 2TJ
studio@johncox.biz
T 020 7284 2613

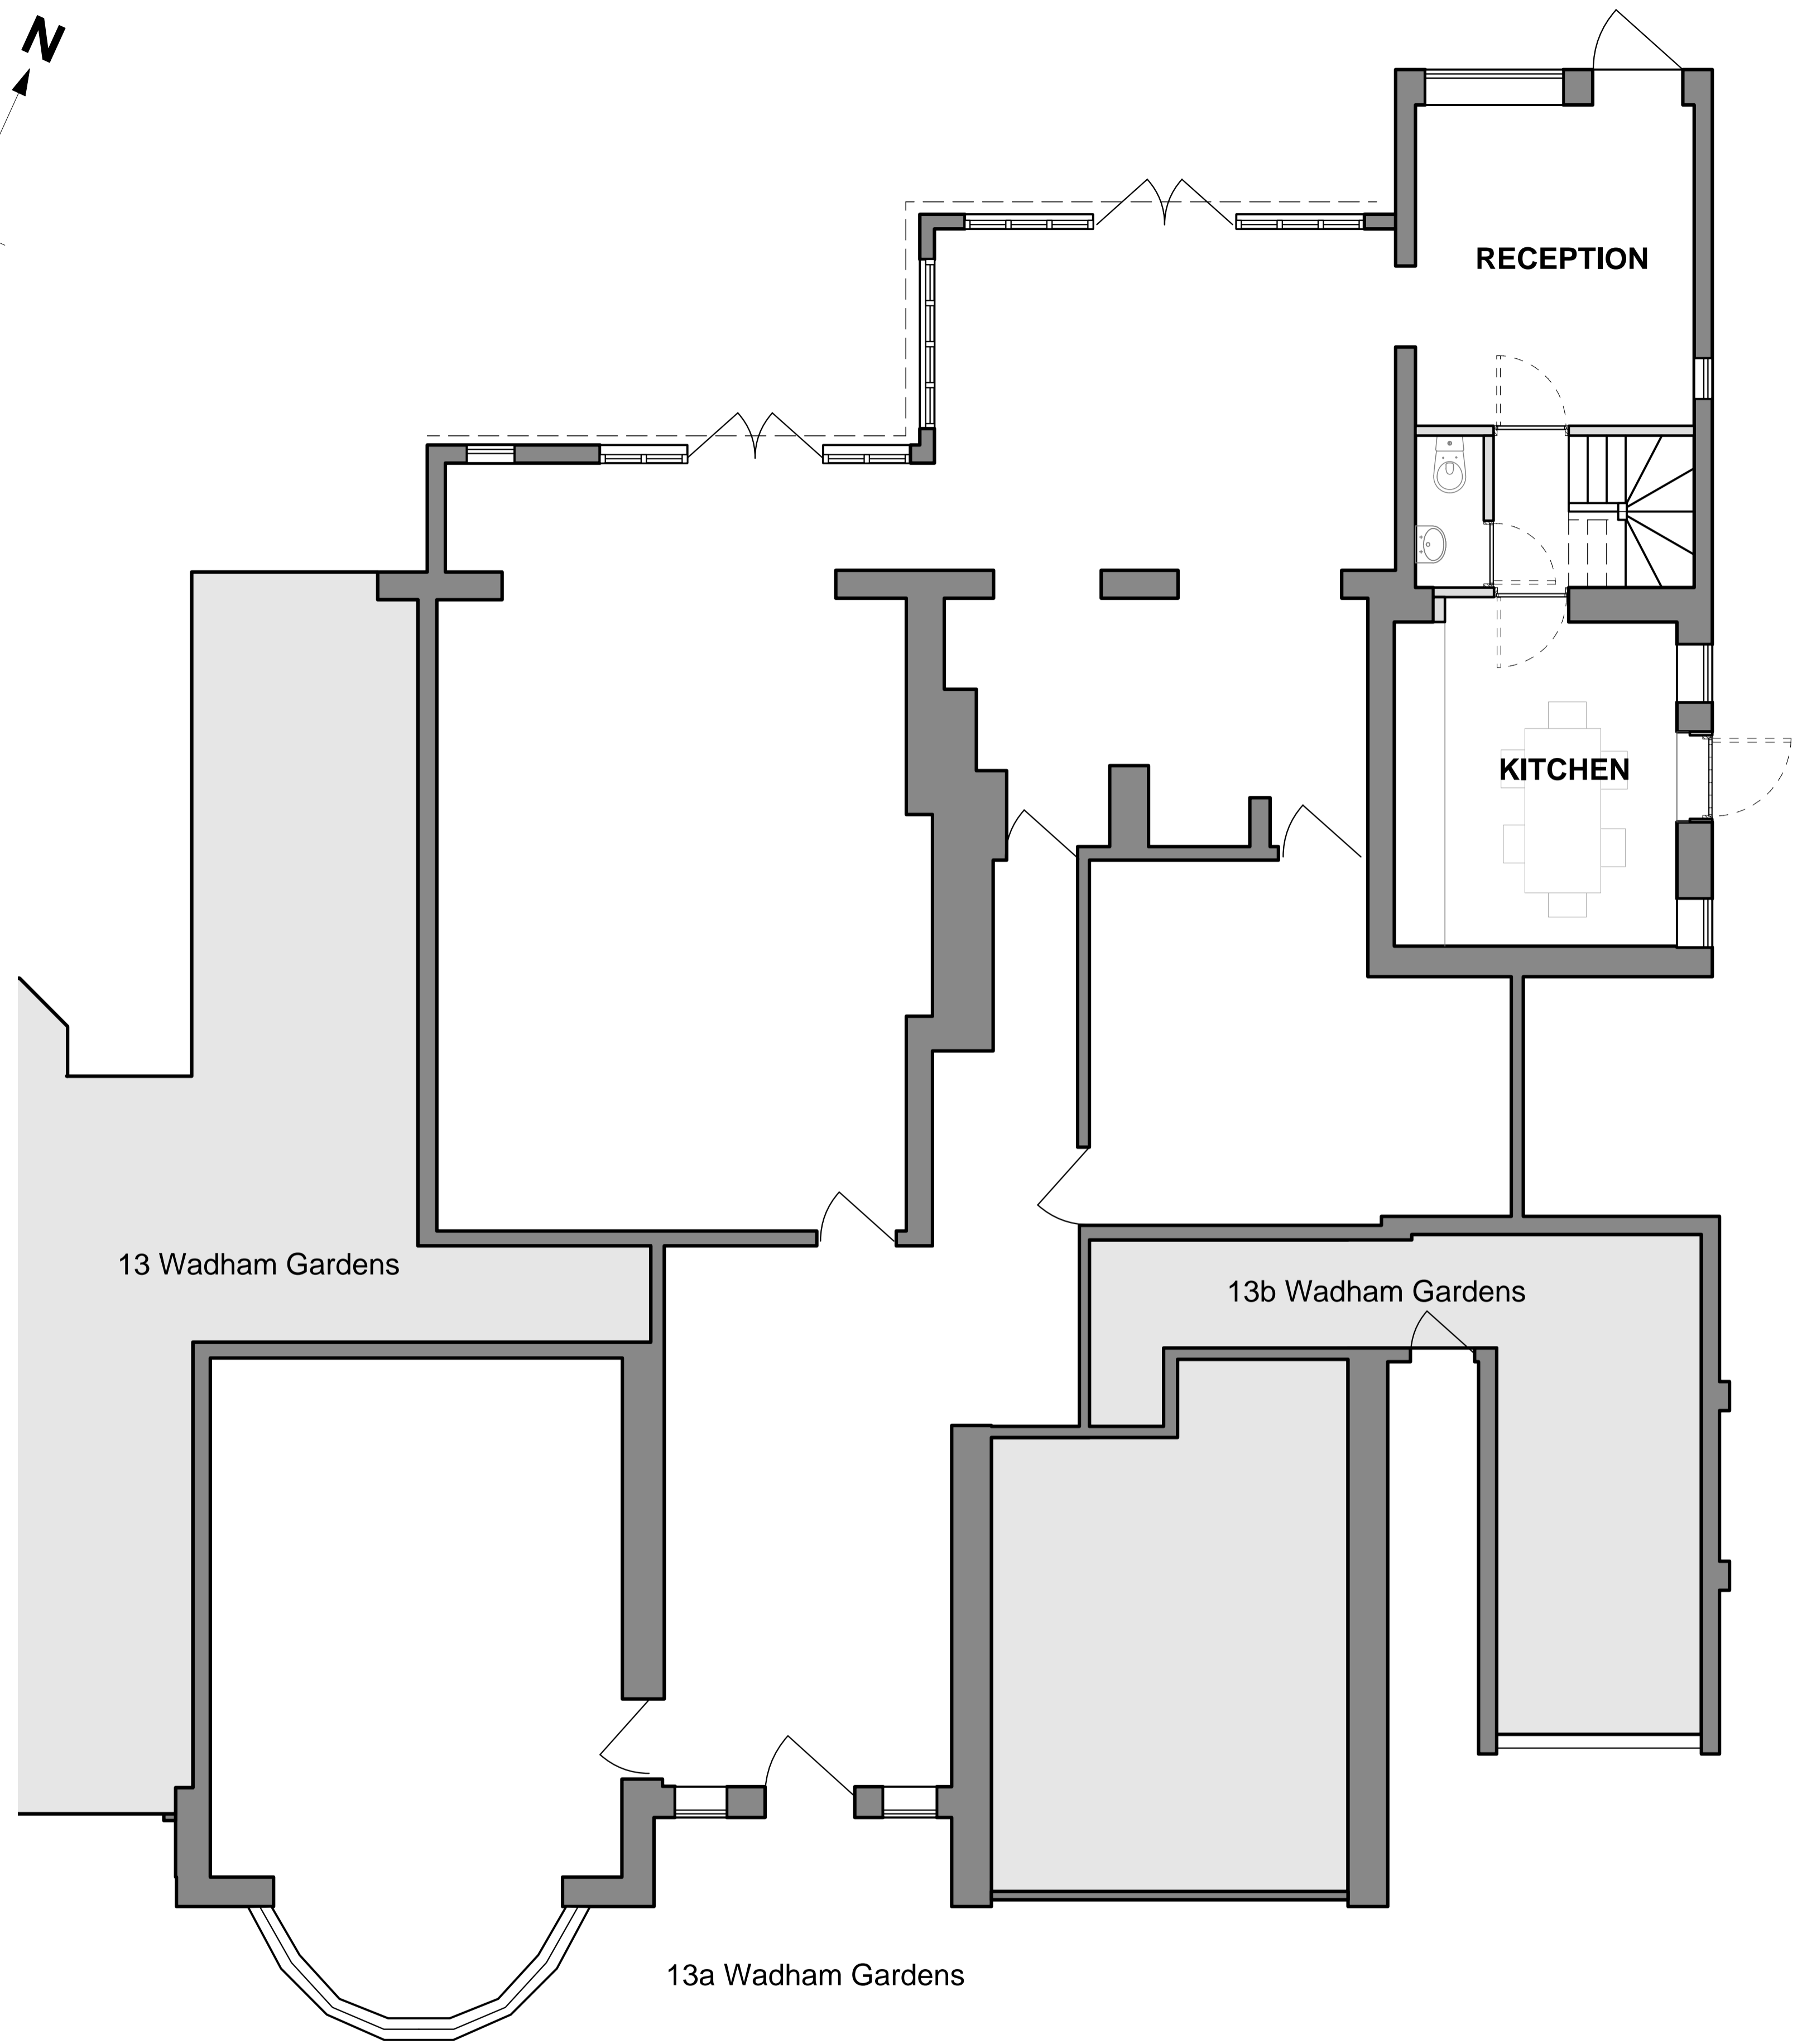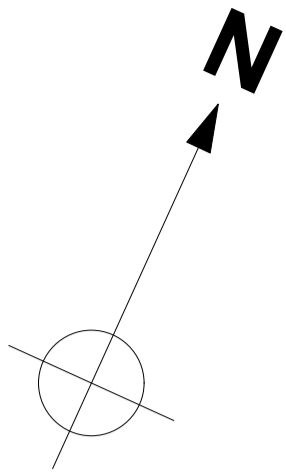

Notes



1. Do not scale from this drawing
2. Read in conjunction with all other Architect's and structural engineer's drawings
3. Report any discrepancies to the contract administrator before undertaking the work described in the drawings

1. PROPOSED GROUND FLOOR PLAN


Project **13a Wadham Gardens**
Drawing No. **242 110** Revision **P1**
Drawing Title **Ground floor plan as proposed**
Date **01/12/2011** Scale **1:50 at A1. 1:100 at A3**
Status **Stage C** Project No. **242**
CAD Ref. **GAs proposed** Drawn **JC**

© John Cox Associates All rights described in chapter IV of the Copyright Designs and Patents Act 1988 have been asserted.

JOHN COX ASSOCIATES
341B KENTISH TOWN ROAD
LONDON NW5 2TJ
studio@johncox.biz
T 020 7284 2613

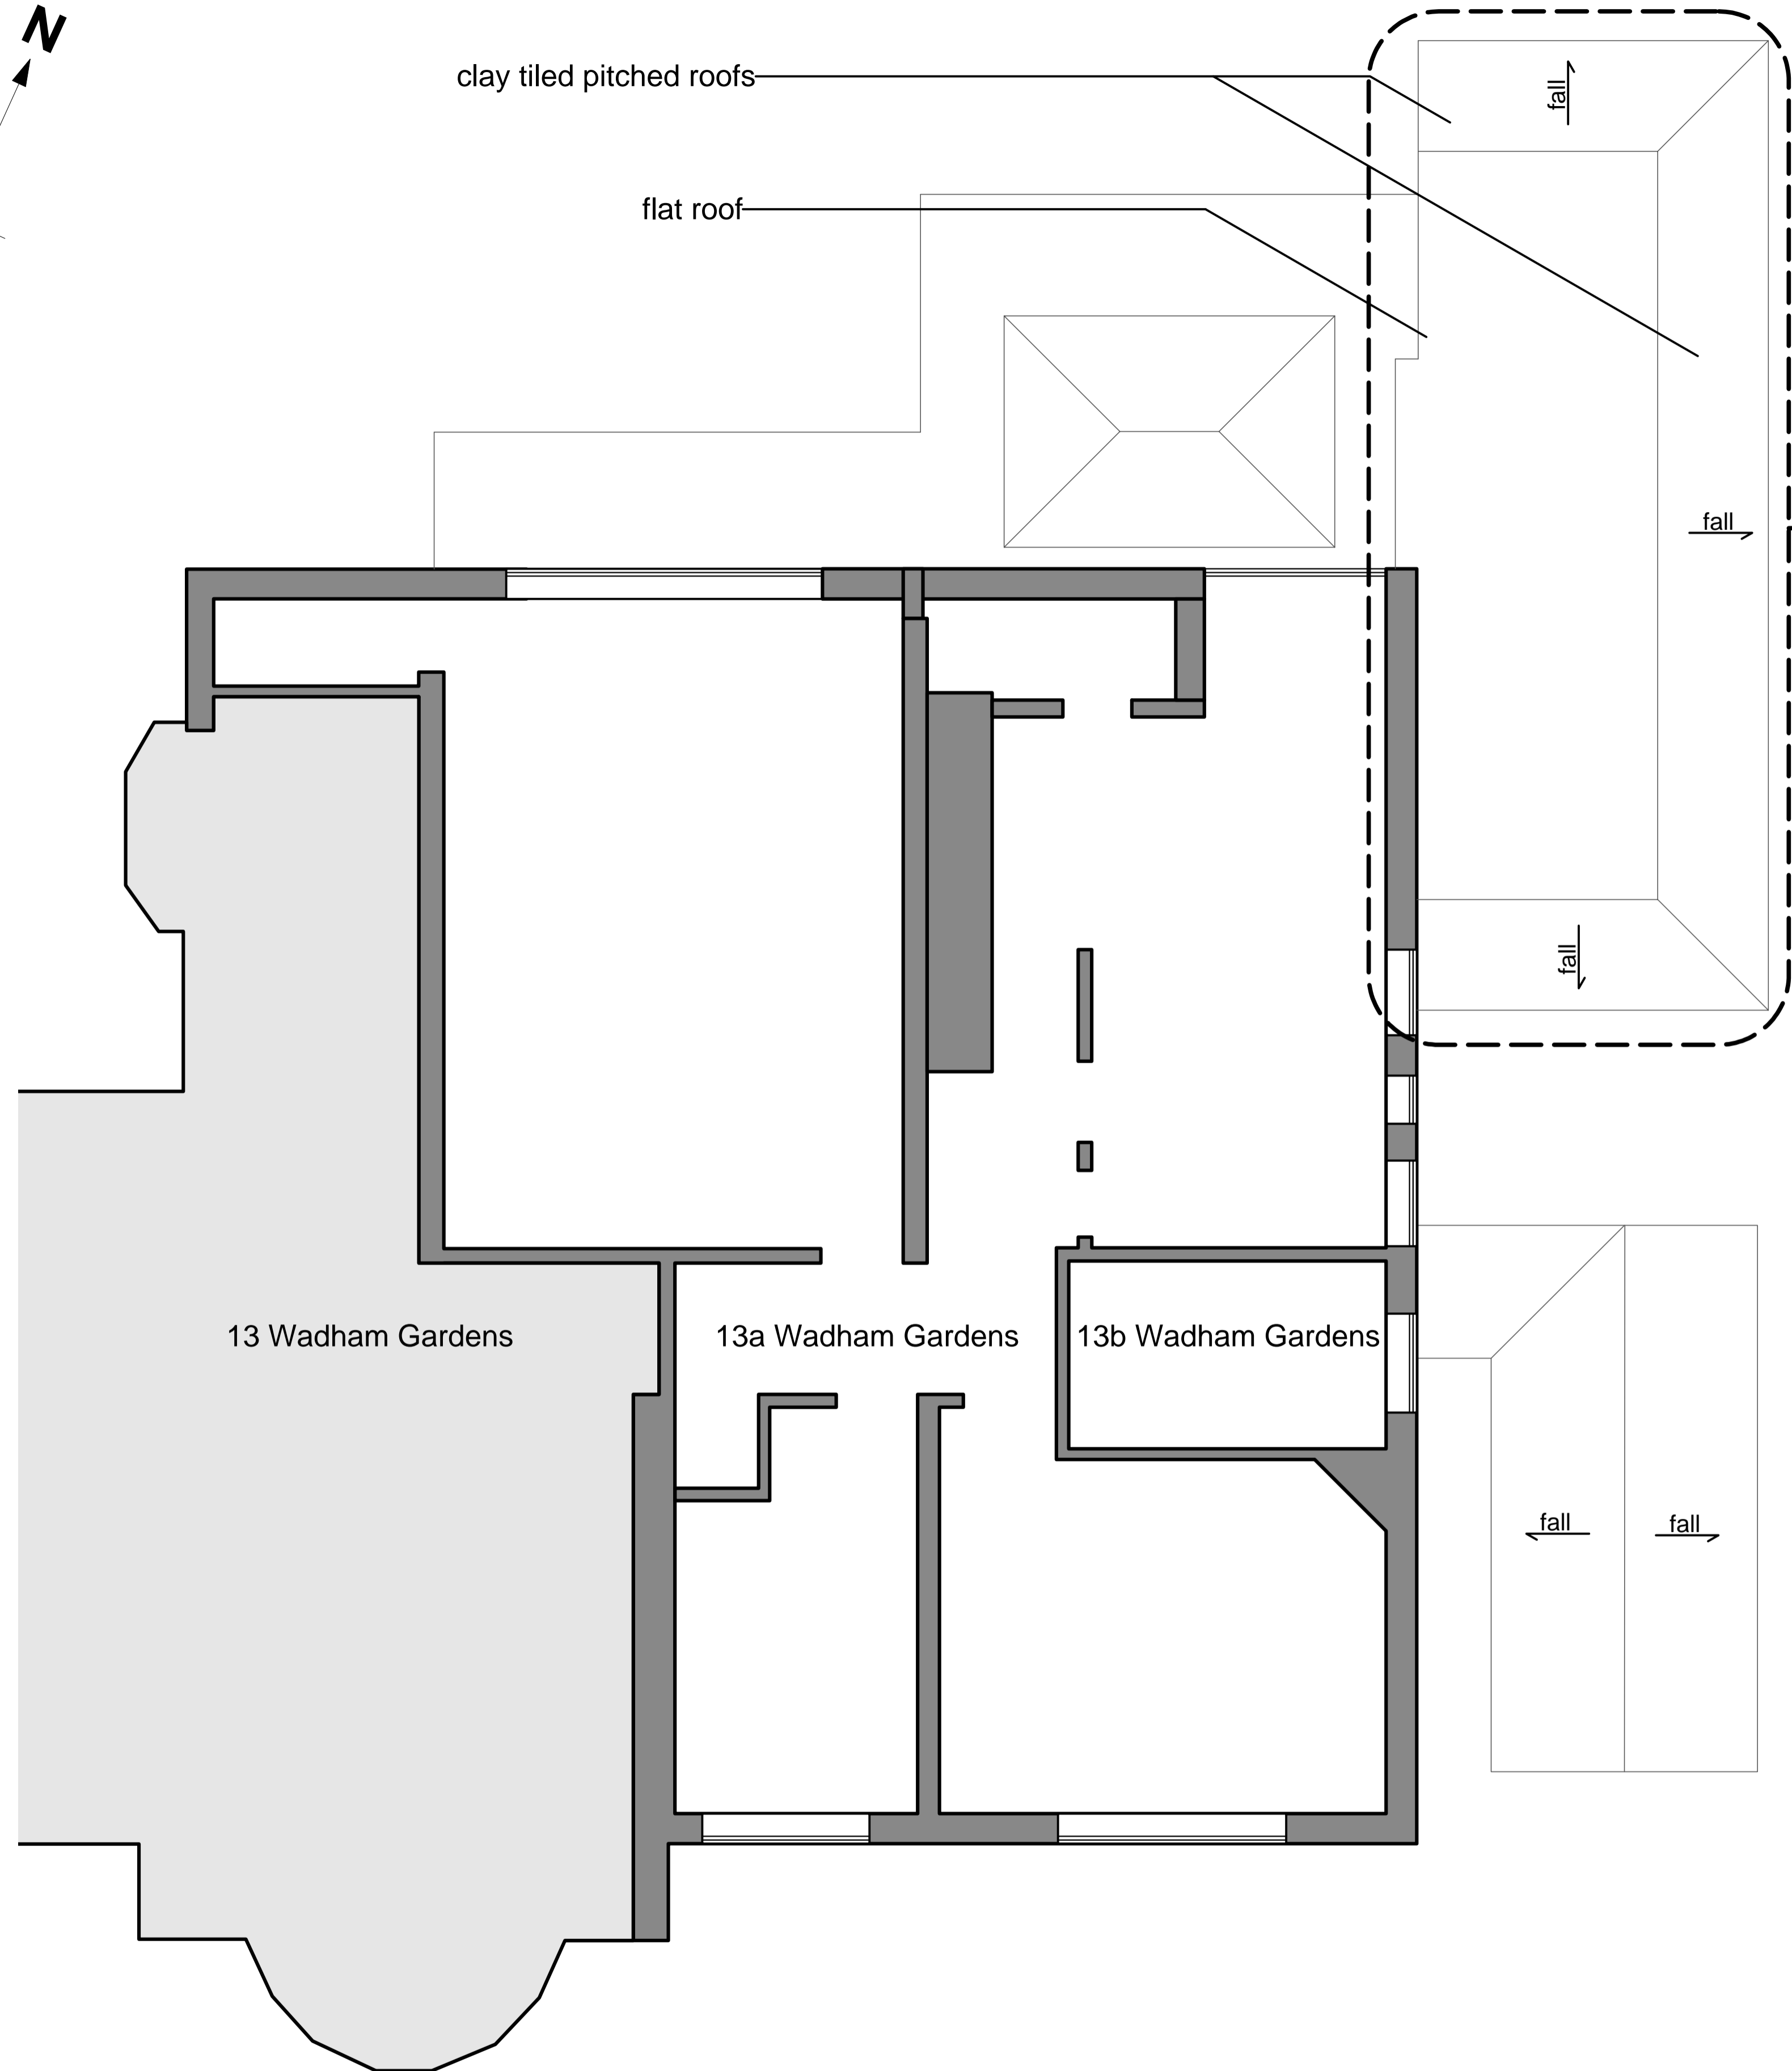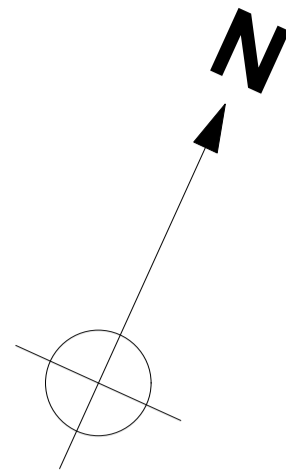

1. PROPOSED FIRST FLOOR / ROOF PLAN

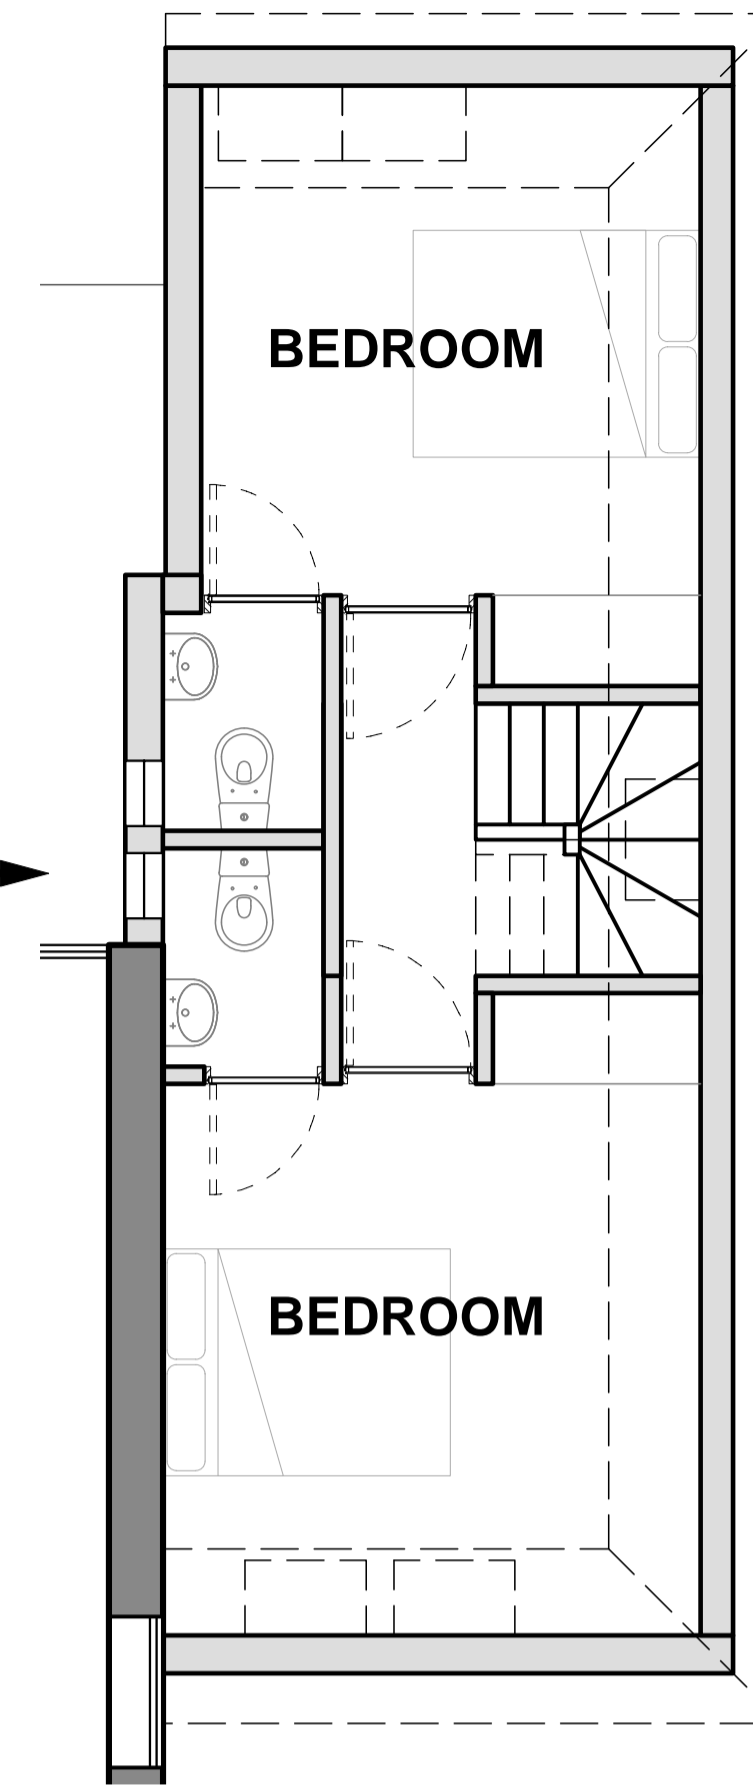

**1. PROPOSED FIRST FLOOR
WITHIN EXTENSION ROOF SPACE**

Notes

1. Do not scale from this drawing
2. Read in conjunction with all other Architect's and structural engineer's drawings
3. Report any discrepancies to the contract administrator before undertaking the work described in the drawings

Project	13a Wadham Gardens		
Drawing No.	242 111	Revision	P1
Drawing Title	Roof / First floor plan as proposed		
Date	01/12/2011 Scale 1:50 at A1. 1:100 at A3		
Status	Stage C Project No. 242		
CAD Ref.	GAs proposed	Drawn	JC

© John Cox Associates All rights described in chapter IV of the Copyright Designs and Patents Act 1988 have been asserted.

JOHN COX ASSOCIATES
 341B KENTISH TOWN ROAD
 LONDON NW5 2TJ
 studio@johncox.biz
 T 020 7284 2613

Notes

1. Do not scale from this drawing
2. Read in conjunction with all other Architect's and structural engineer's drawings
3. Report any discrepancies to the contract administrator before undertaking the work described in the drawings



1. PROPOSED SOUTH ELEVATION

Project **13a Wadham Gardens**

Drawing No. **242 120** Revision **P1**

Drawing Title **South elevation as proposed**

Date **01/12/2011** Scale **1:50 at A1. 1:100 at A3**

Status **Stage C** Project No. **242**


CAD Ref. **GAs proposed** Drawn **JC**

© John Cox Associates All rights described in chapter IV of the Copyright Designs and Patents Act 1988 have been asserted.

JOHN COX ASSOCIATES
341B KENTISH TOWN ROAD
LONDON NW5 2TJ
studio@johncox.biz
T 020 7284 2613

Notes

1. Do not scale from this drawing
2. Read in conjunction with all other Architect's and structural engineer's drawings
3. Report any discrepancies to the contract administrator before undertaking the work described in the drawings

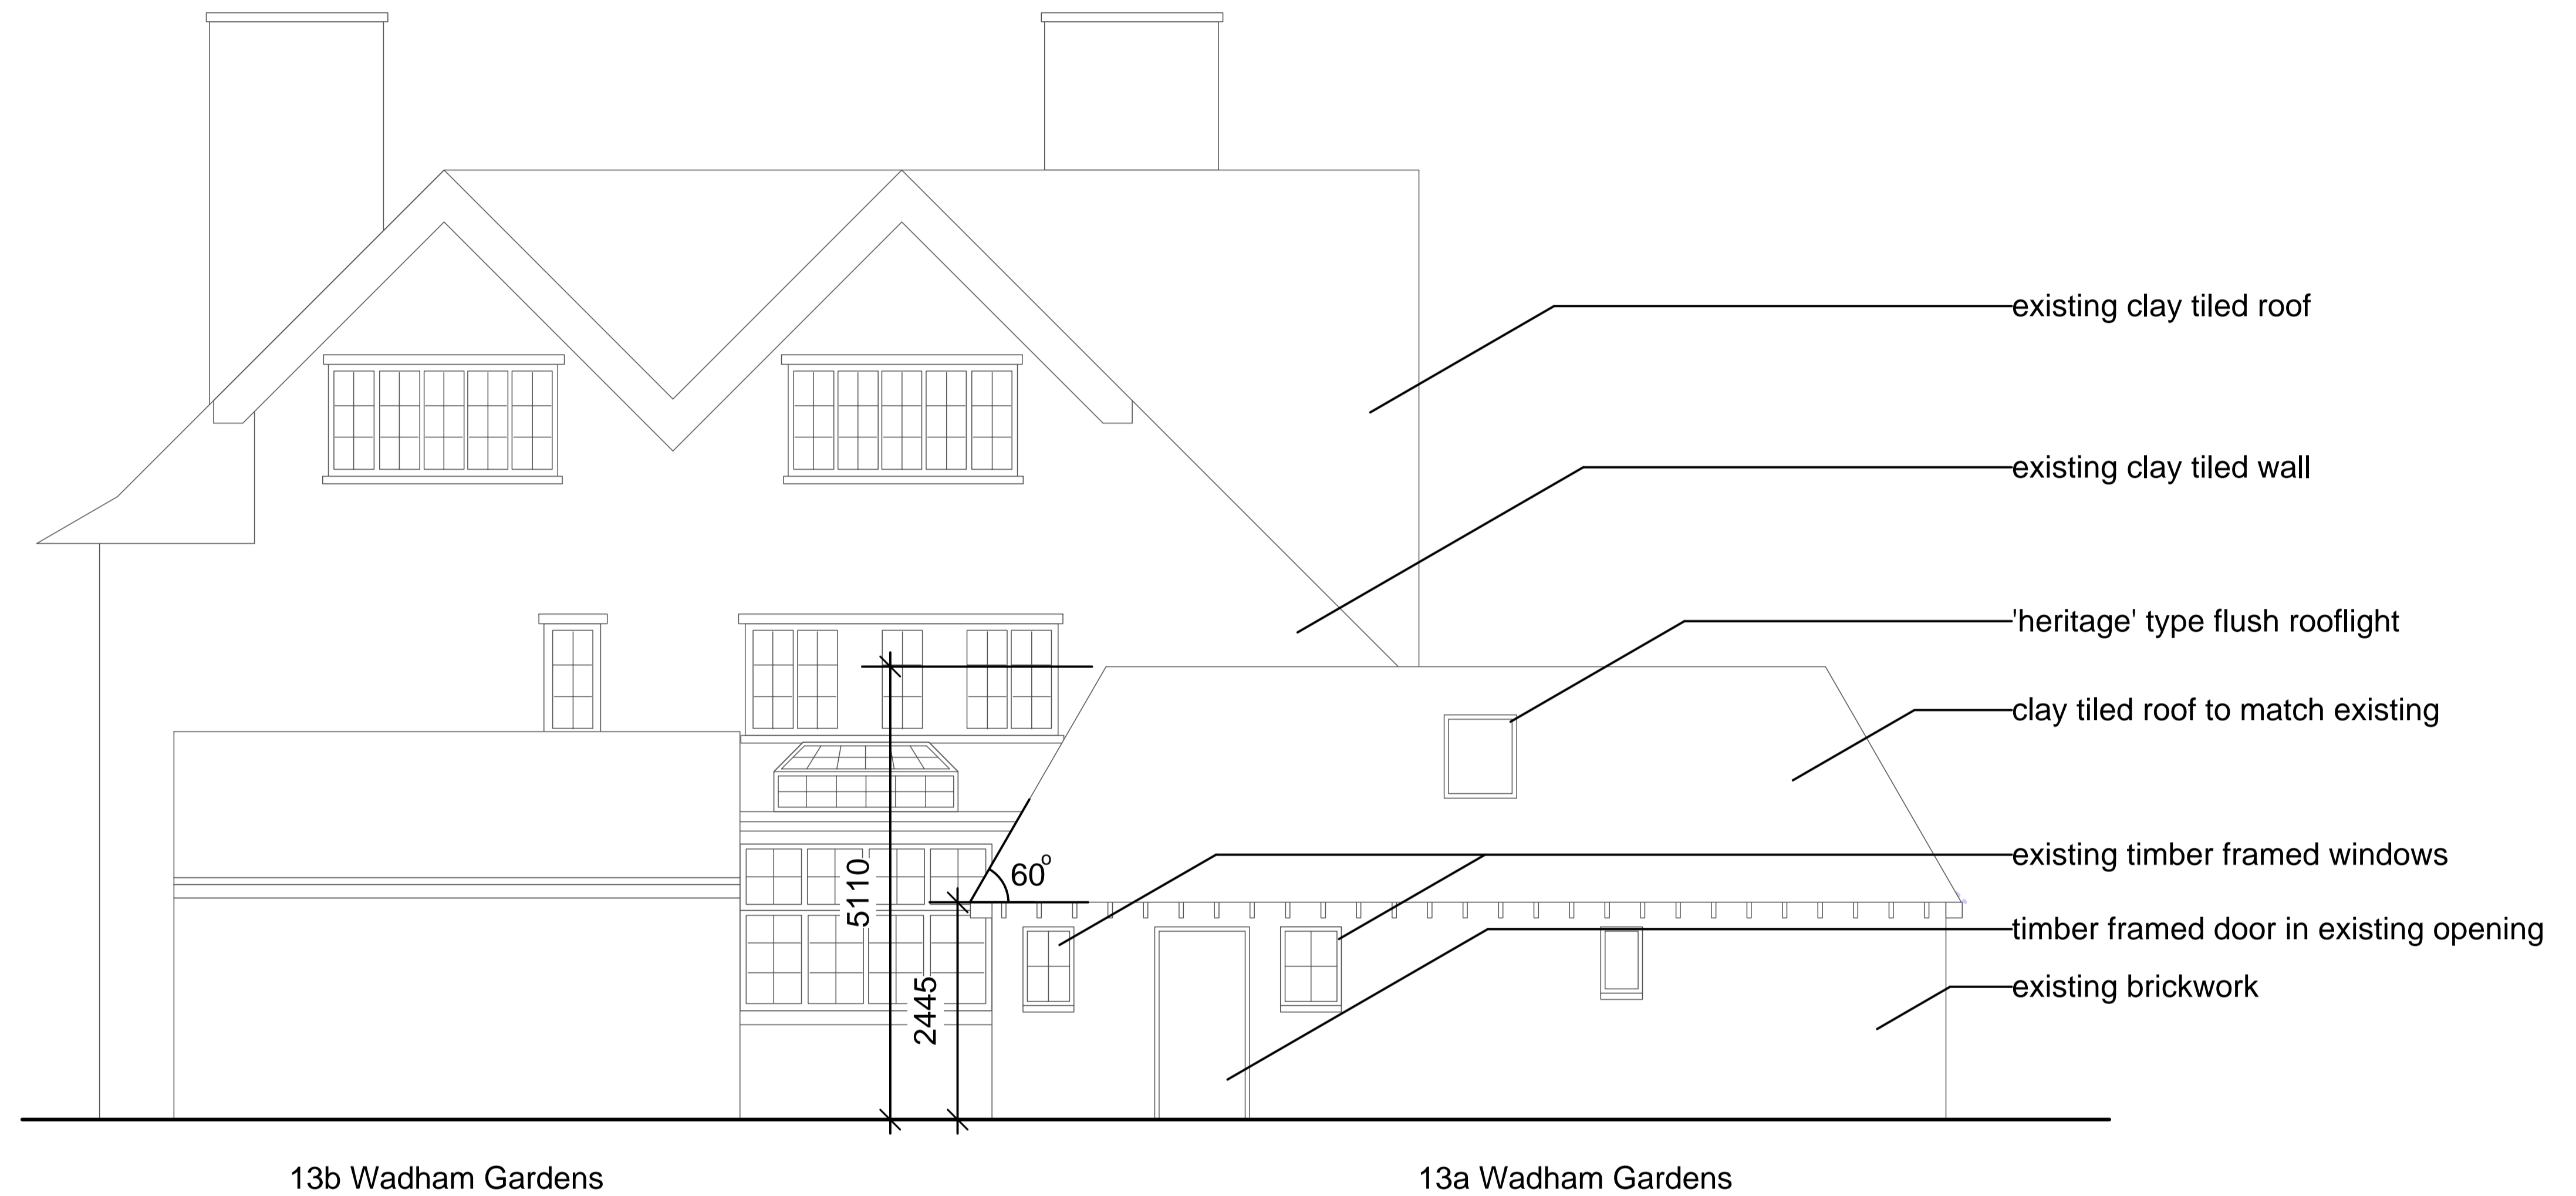

1. PROPOSED EAST ELEVATION

Project **13a Wadham Gardens**

Drawing No. **242 121** Revision **P1**

Drawing Title **East elevation as proposed**

Date **01/12/2011** Scale **1:50 at A1. 1:100 at A3**

Status **Stage C** Project No. **242**


CAD Ref. **GAs proposed** Drawn **JC**

© John Cox Associates All rights described in chapter IV of the Copyright Designs and Patents Act 1988 have been asserted.

JOHN COX ASSOCIATES
341B KENTISH TOWN ROAD
LONDON NW5 2TJ
studio@johncox.biz
T 020 7284 2613

Notes

1. Do not scale from this drawing
2. Read in conjunction with all other Architect's and structural engineer's drawings
3. Report any discrepancies to the contract administrator before undertaking the work described in the drawings

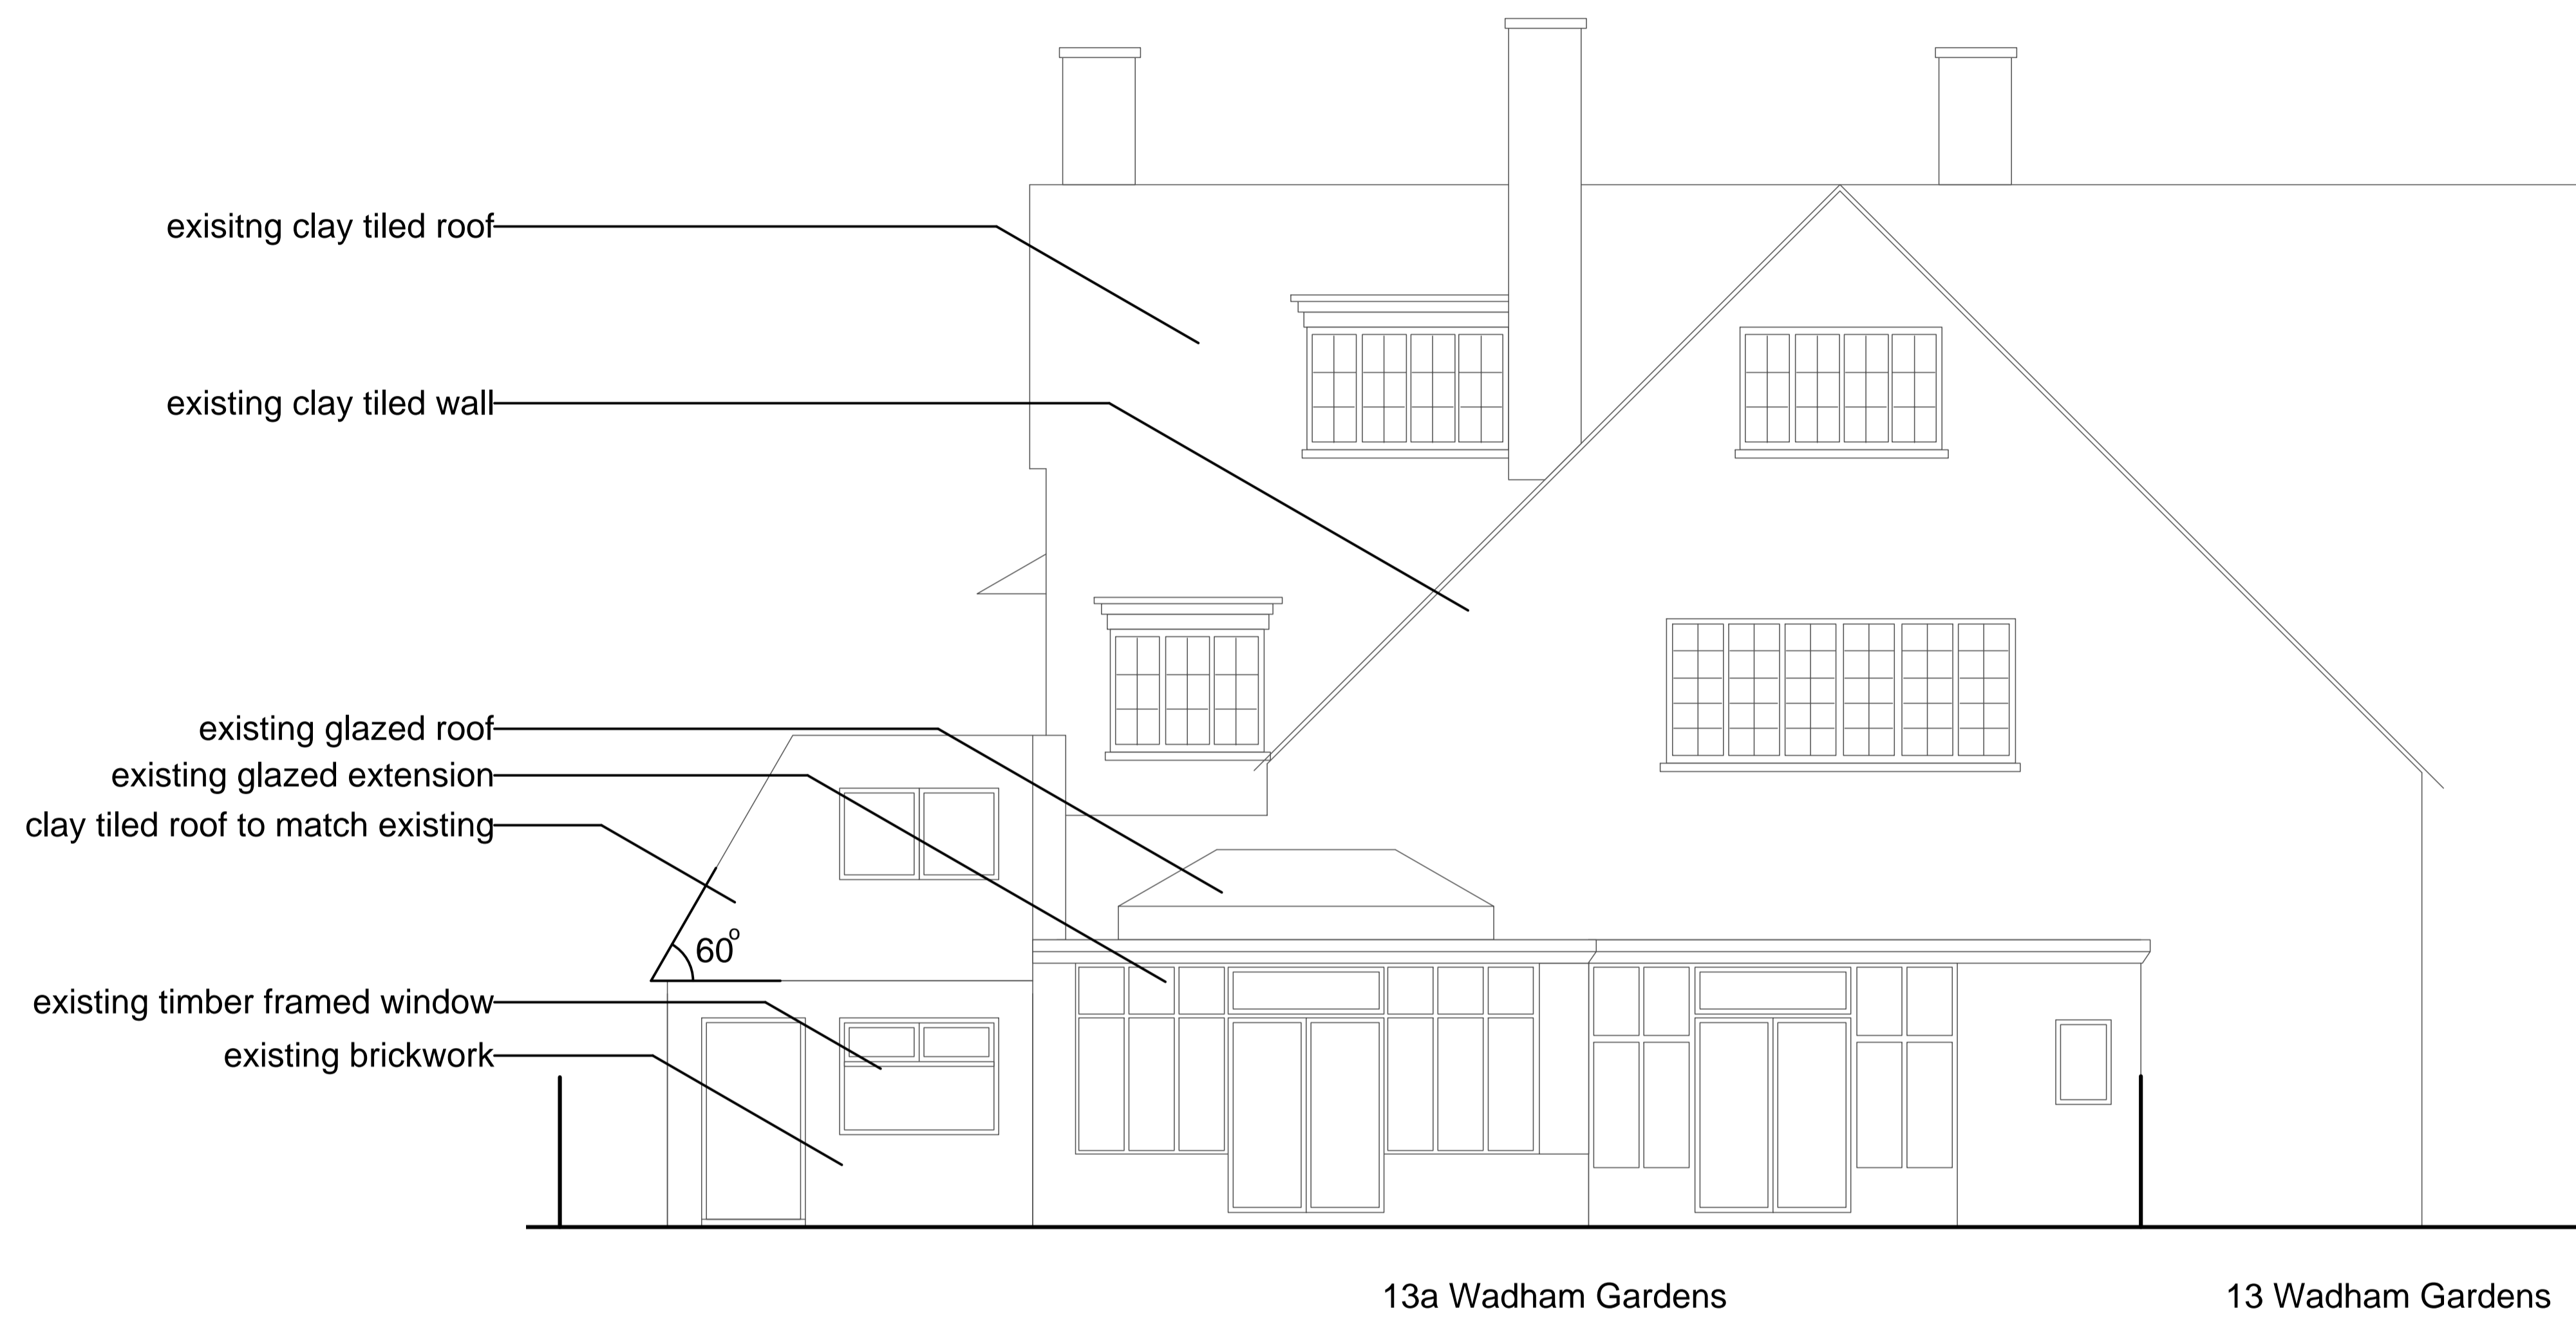

1. PROPOSED NORTH ELEVATION

Project **13a Wadham Gardens**

Drawing No. **242 122** Revision **P1**

Drawing Title **North elevation as proposed**

Date **01/12/2011** Scale **1:50 at A1. 1:100 at A3**

Status **Stage C** Project No. **242**


CAD Ref. **GAs proposed** Drawn **JC**

© John Cox Associates All rights described in chapter IV of the Copyright Designs and Patents Act 1988 have been asserted.

JOHN COX ASSOCIATES
341B KENTISH TOWN ROAD
LONDON NW5 2TJ
studio@johncox.biz
T 020 7284 2613

Notes

1. Do not scale from this drawing
2. Read in conjunction with all other Architect's and structural engineer's drawings
3. Report any discrepancies to the contract administrator before undertaking the work described in the drawings

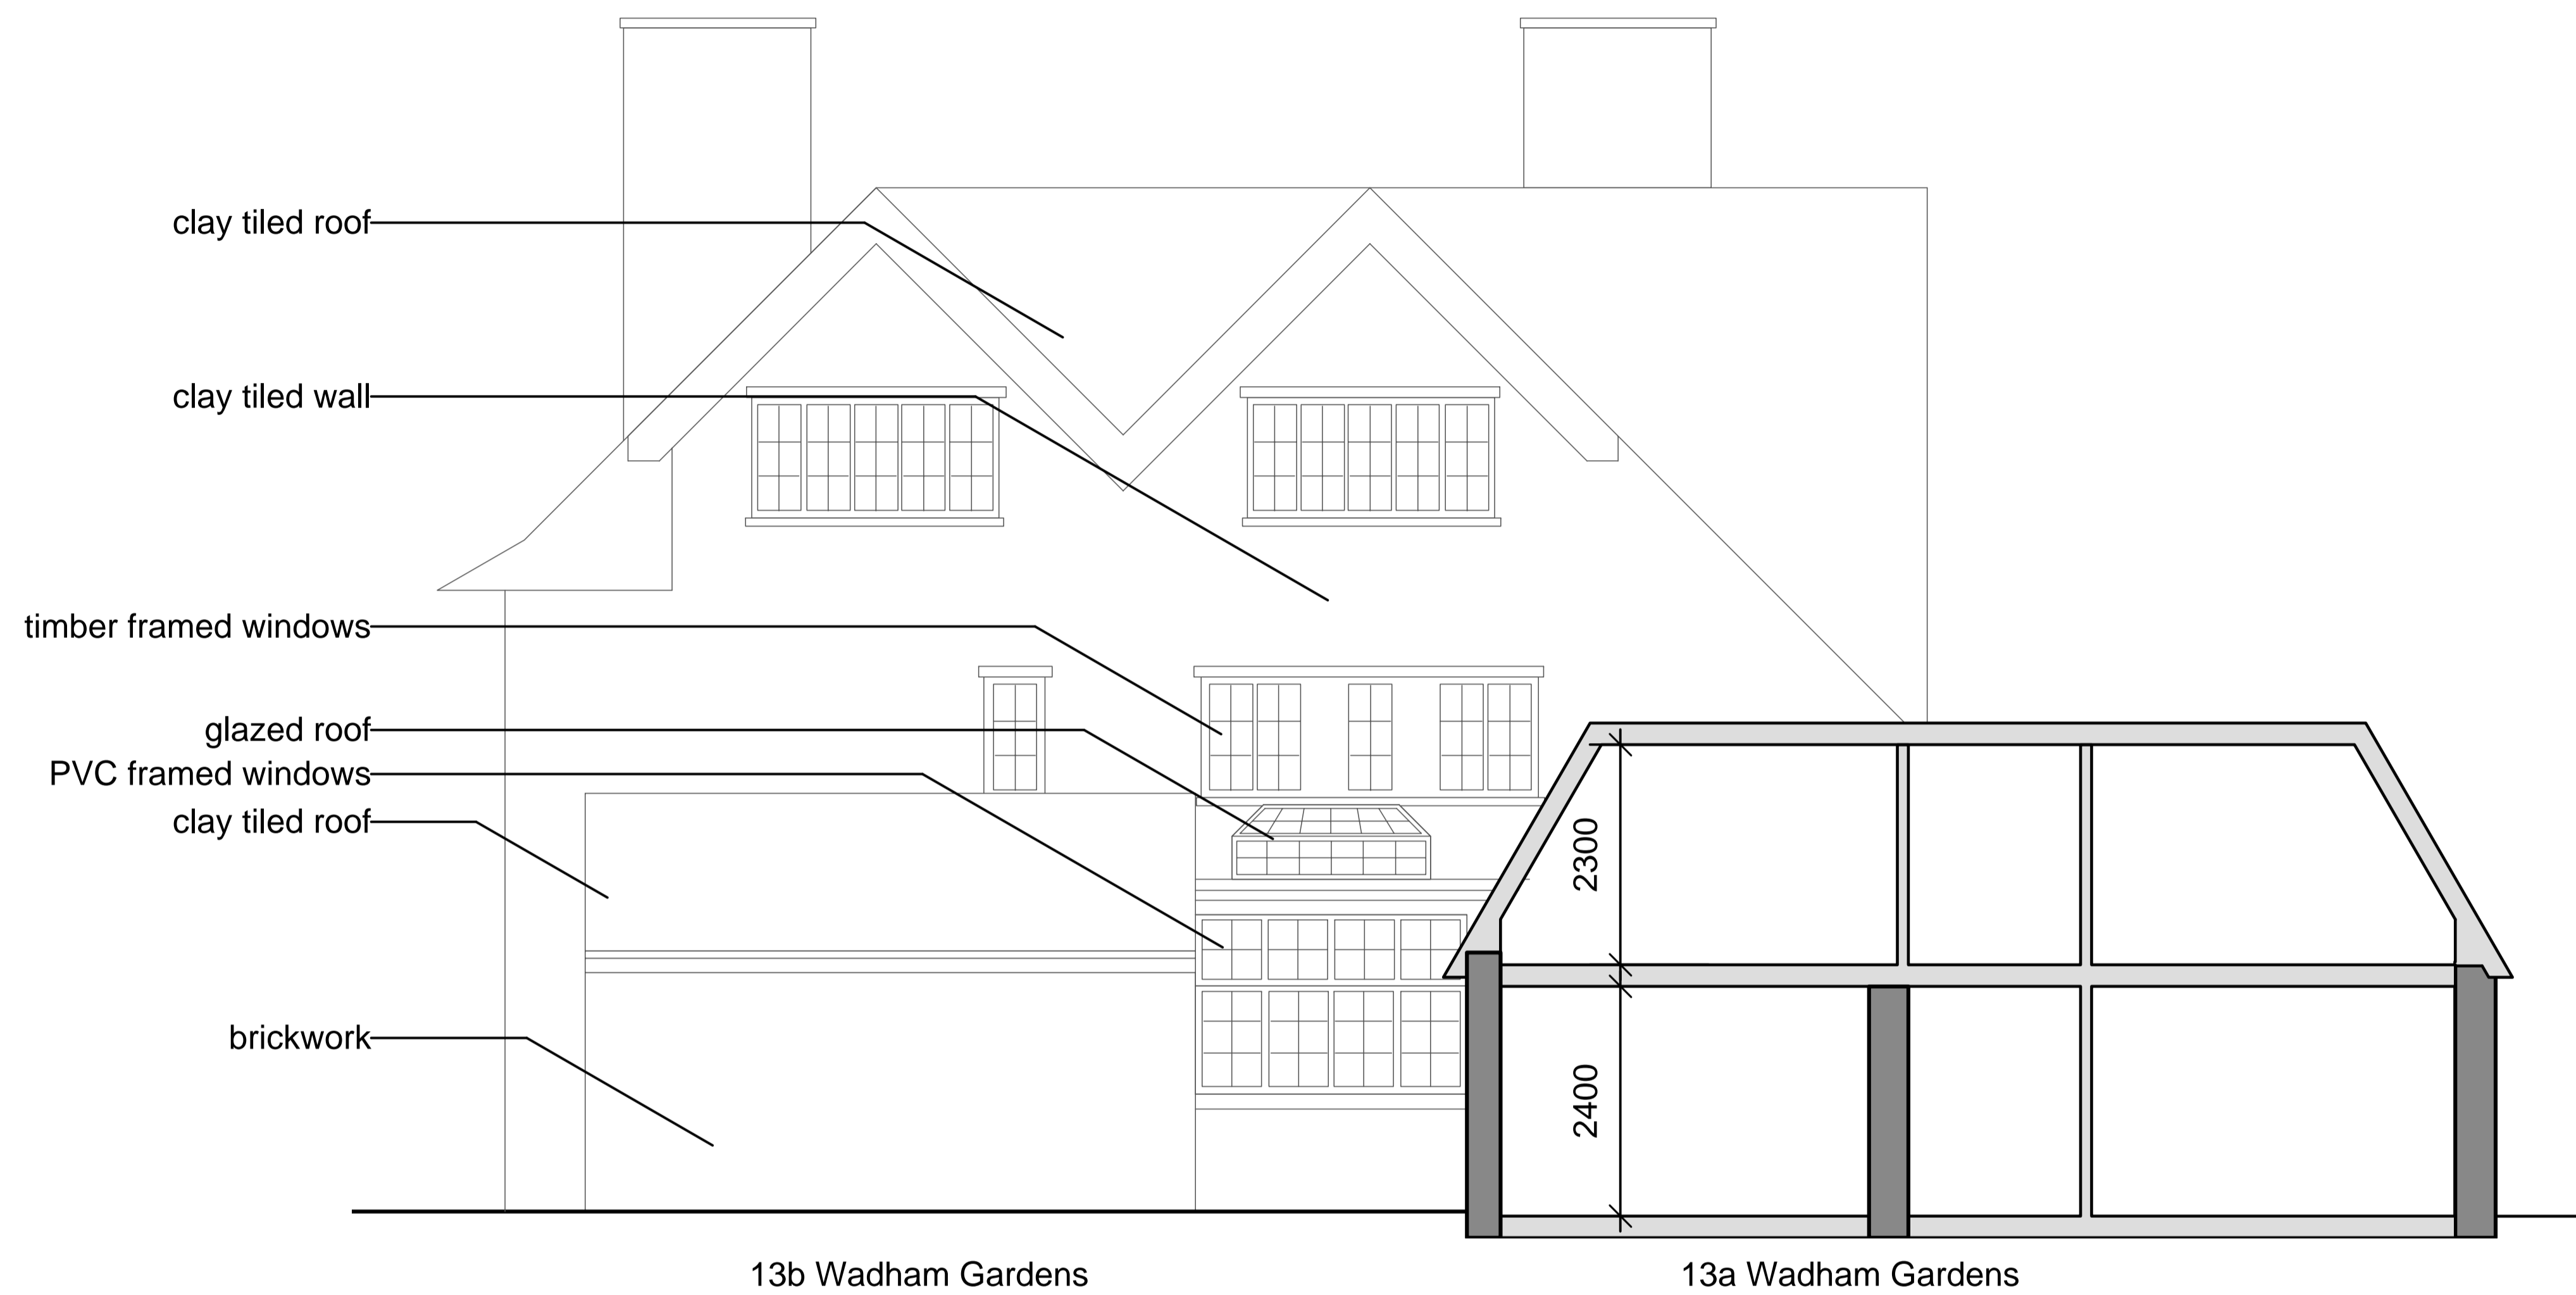

1. SECTION LOOKING WEST AS PROPOSED

Project **13a Wadham Gardens**

Drawing No. **242 128** Revision **P1**

Drawing Title **West section as proposed**

Date **01/12/2011** Scale **1:50 at A1. 1:100 at A3**

Status **Stage C** Project No. **242**

CAD Ref. **GAs proposed** Drawn **JC**

© John Cox Associates All rights described in chapter IV of the Copyright Designs and Patents Act 1988 have been asserted.

JOHN COX ASSOCIATES
341B KENTISH TOWN ROAD
LONDON NW5 2TJ
studio@johncox.biz
T 020 7284 2613