



Ground floor plan

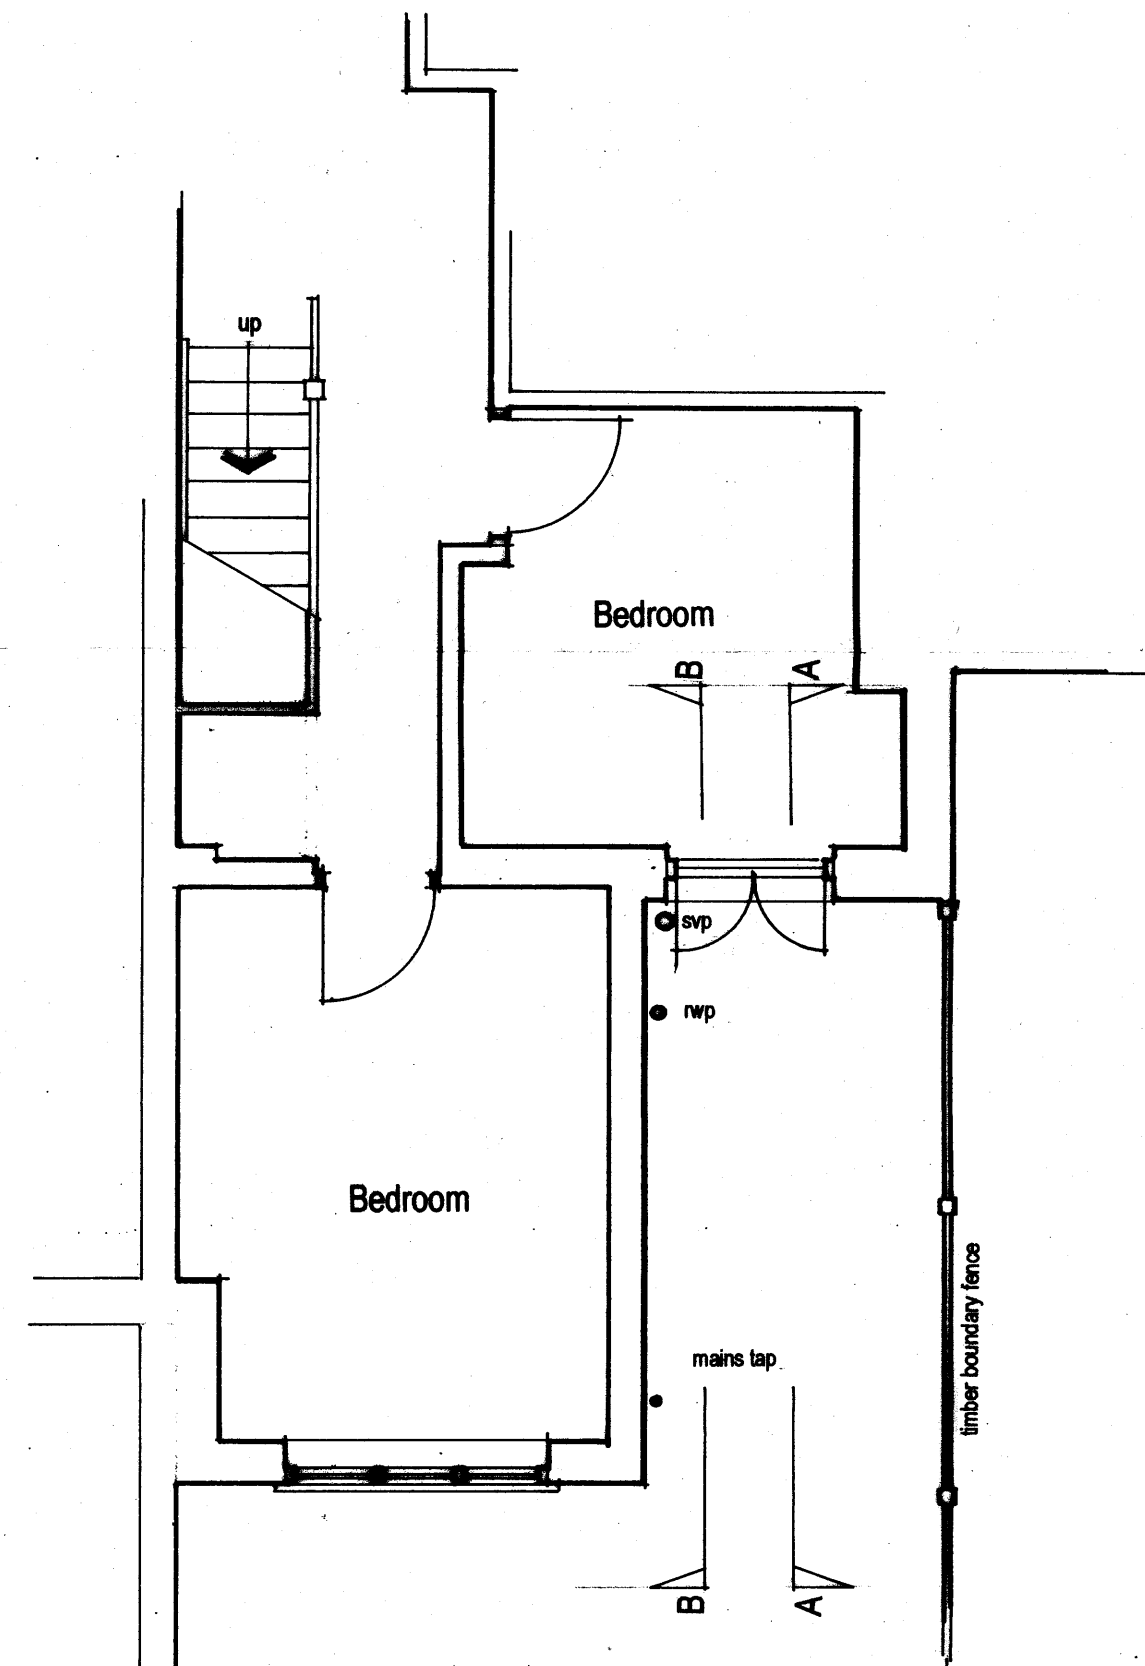

Lower ground floor plan

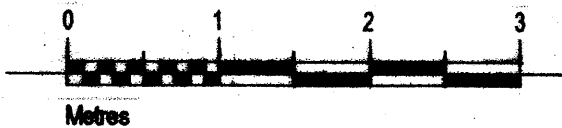

Malcolm Kemp RIBA Chartered Architect 45 Forty Avenue Wembley Park Middlesex HA9 8JN Tel 07762 129556 e-mail malcolmkemp.architect@googlemail.com	Contract Garden Flat 46 Hemstal Road London NW6 2AJ	Drawing title Floor plans as existing	Date Nov. 2011	Drawing number Drawing No.135/02
			Scale 1:50 & A3	