




Rear elevation

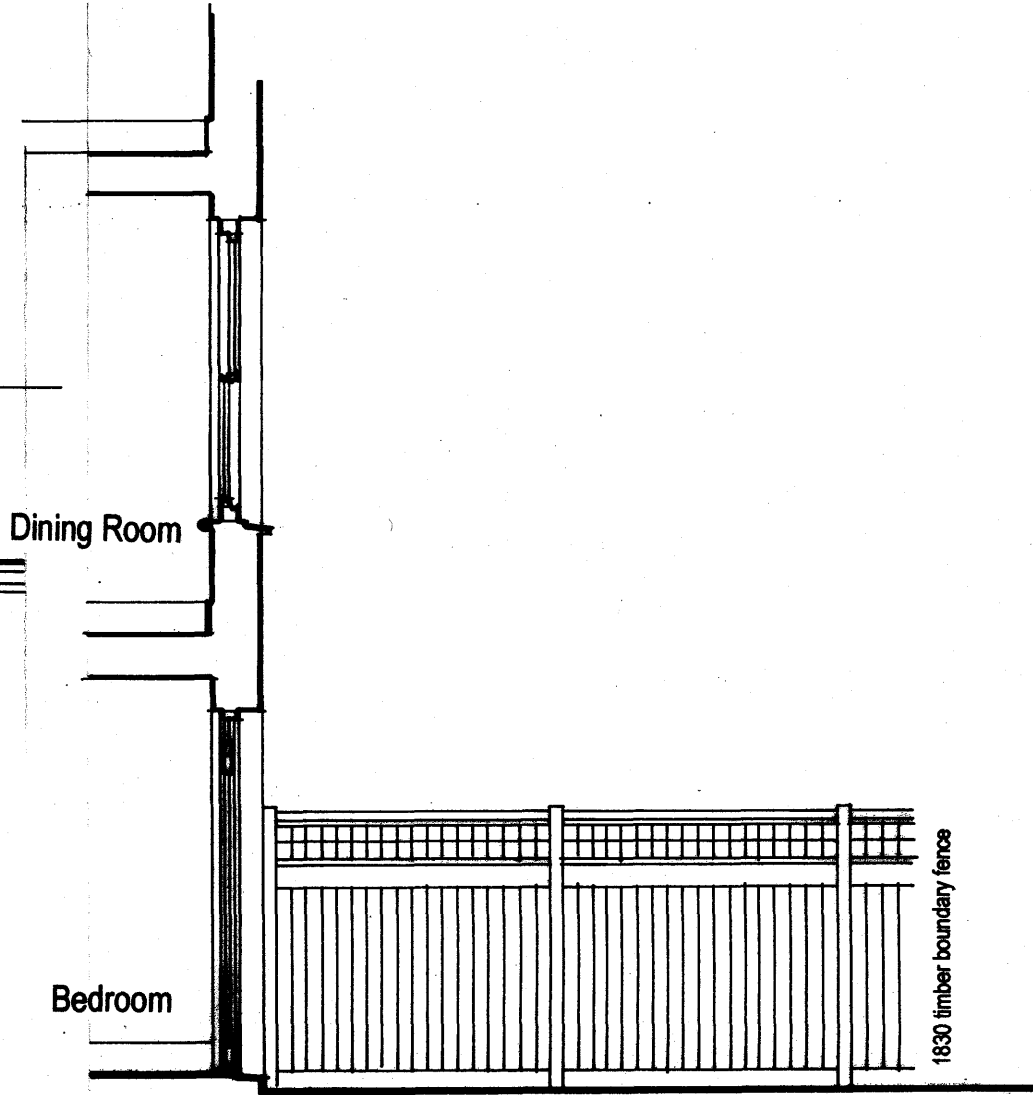

Section A-A

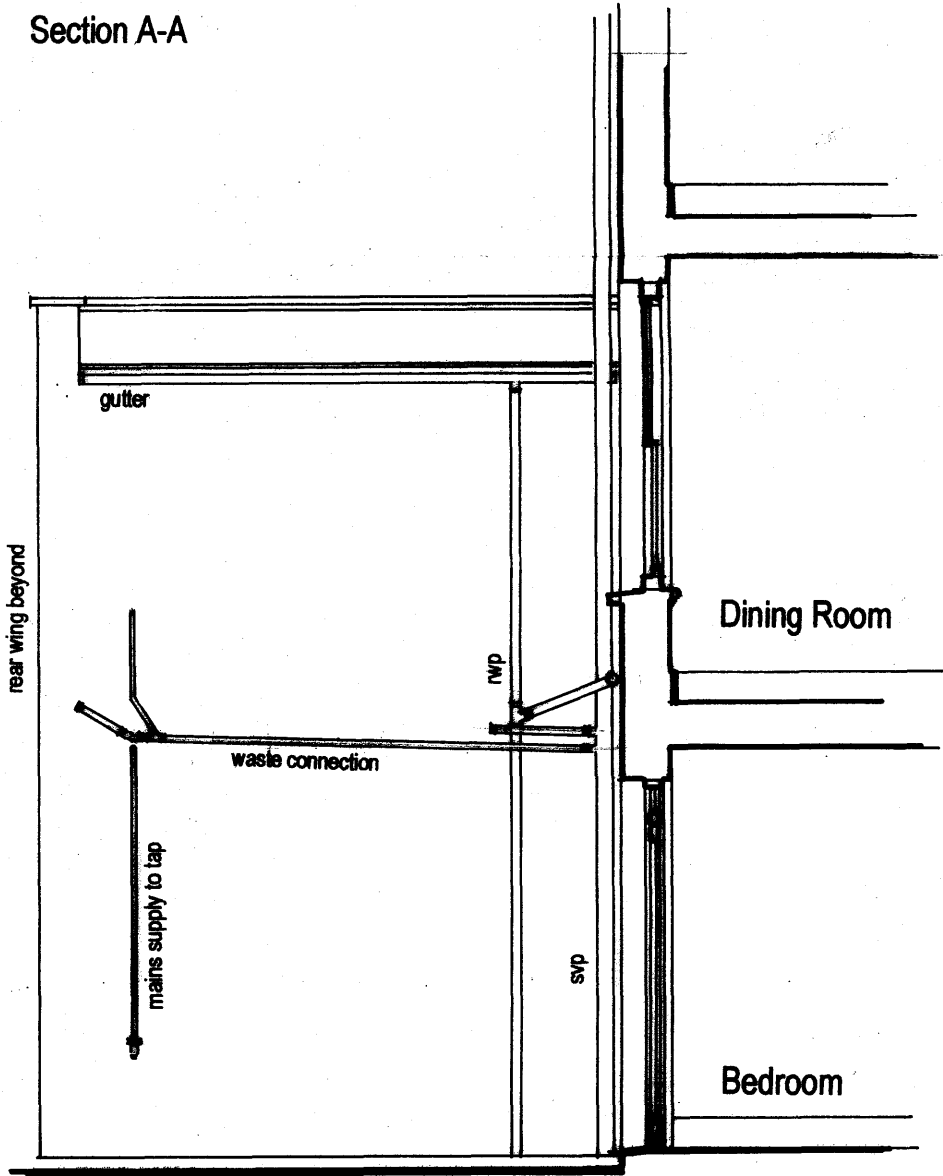

Section B-B

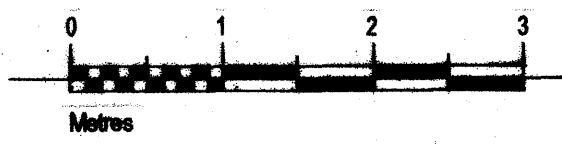

<p>Malcolm Kemp RIBA Chartered Architect</p> <p>45 Forty Avenue Wembley Park Middlesex HA9 8JN Tel 07762 129556 e-mail malcolmkemp.architect@googlemail.com</p>	<p>Contract Garden Flat 46 Hemstal Road London NW6 2AJ</p>	<p>Drawing title Rear elevation and sections as existing</p>	<p>Date Nov. 2011</p> <p>Scale 1:50 & A3</p>	<p>Drawing number Drawing No.135/03</p>
---	--	--	--	---