
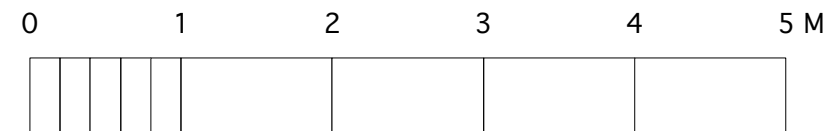
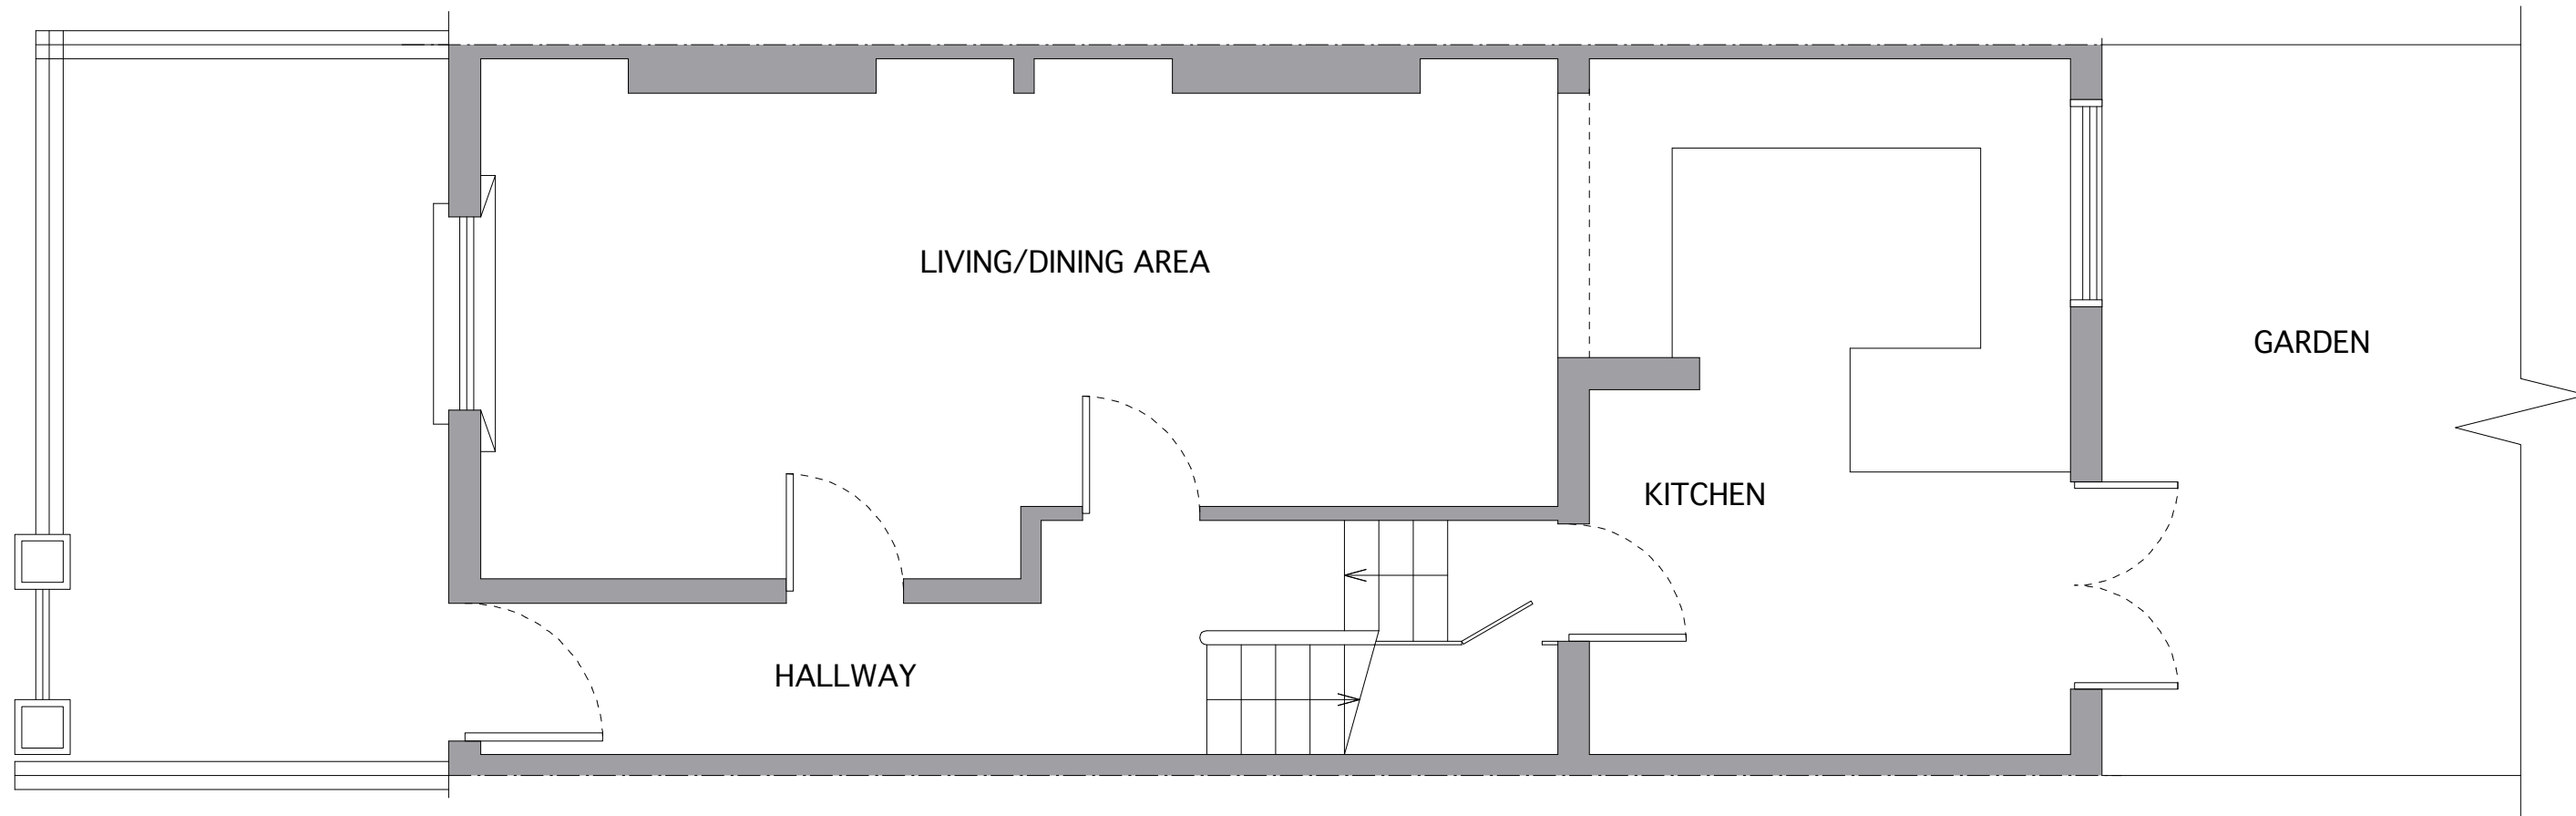


Upper Ground floor plan

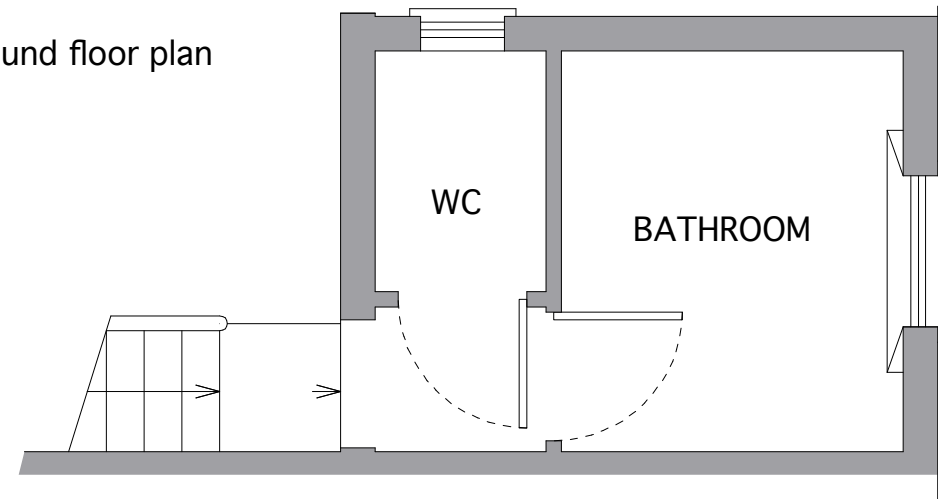

**MW ARCHITECTS**  
 83 Weston Street  
 London  
 SE1 3RS  
 020 7403 9090



Job Title  
**23 Ivor Street**  
 Job Number  
**1116**



Drawn by  
 Melissa Robinson  
 Created  
 Nov 2011  
 Checked by  
 Matthew Wood  
 Last Modified  
 Nov 2011

Drawing Status  
**Existing**  
 Drawing Scale  
**1:50 at A3**

Drawing Name  
**Ground and Upper Ground floor plan**  
 Layout ID  
**E1.0**  
 Revision

Revision Notes

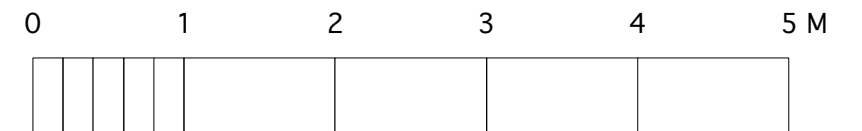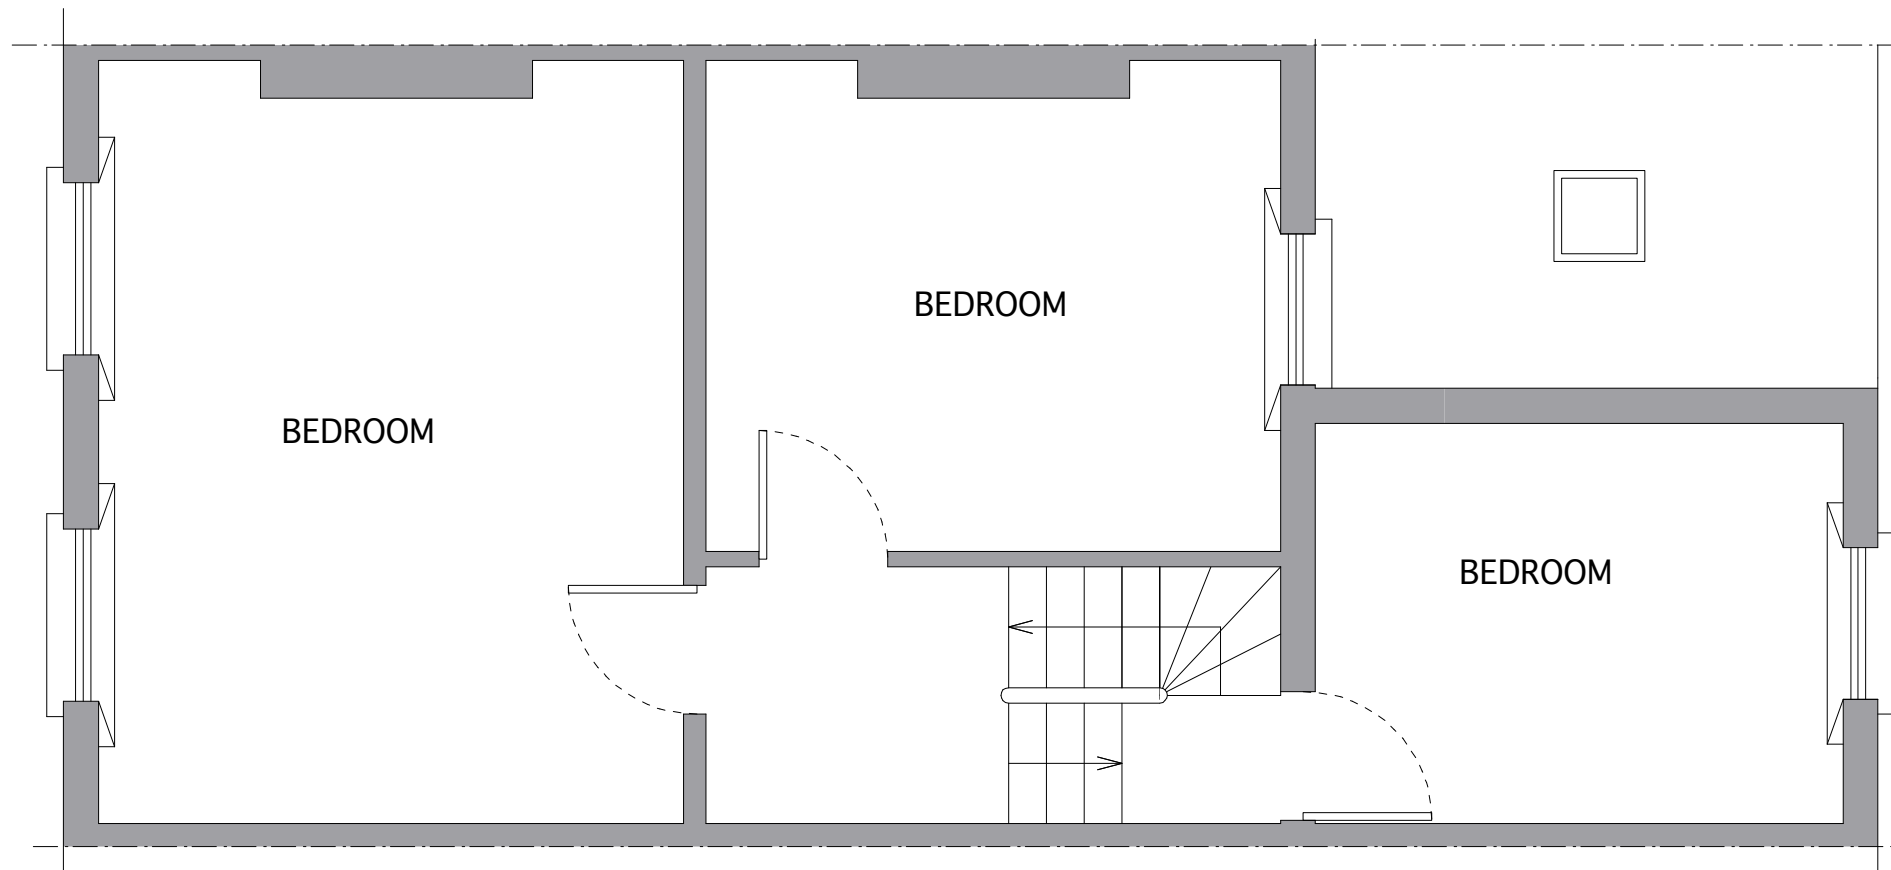

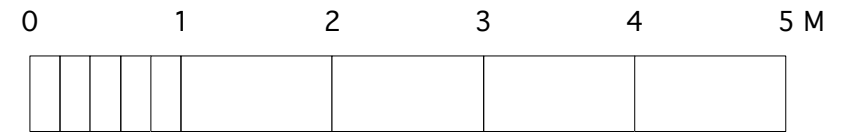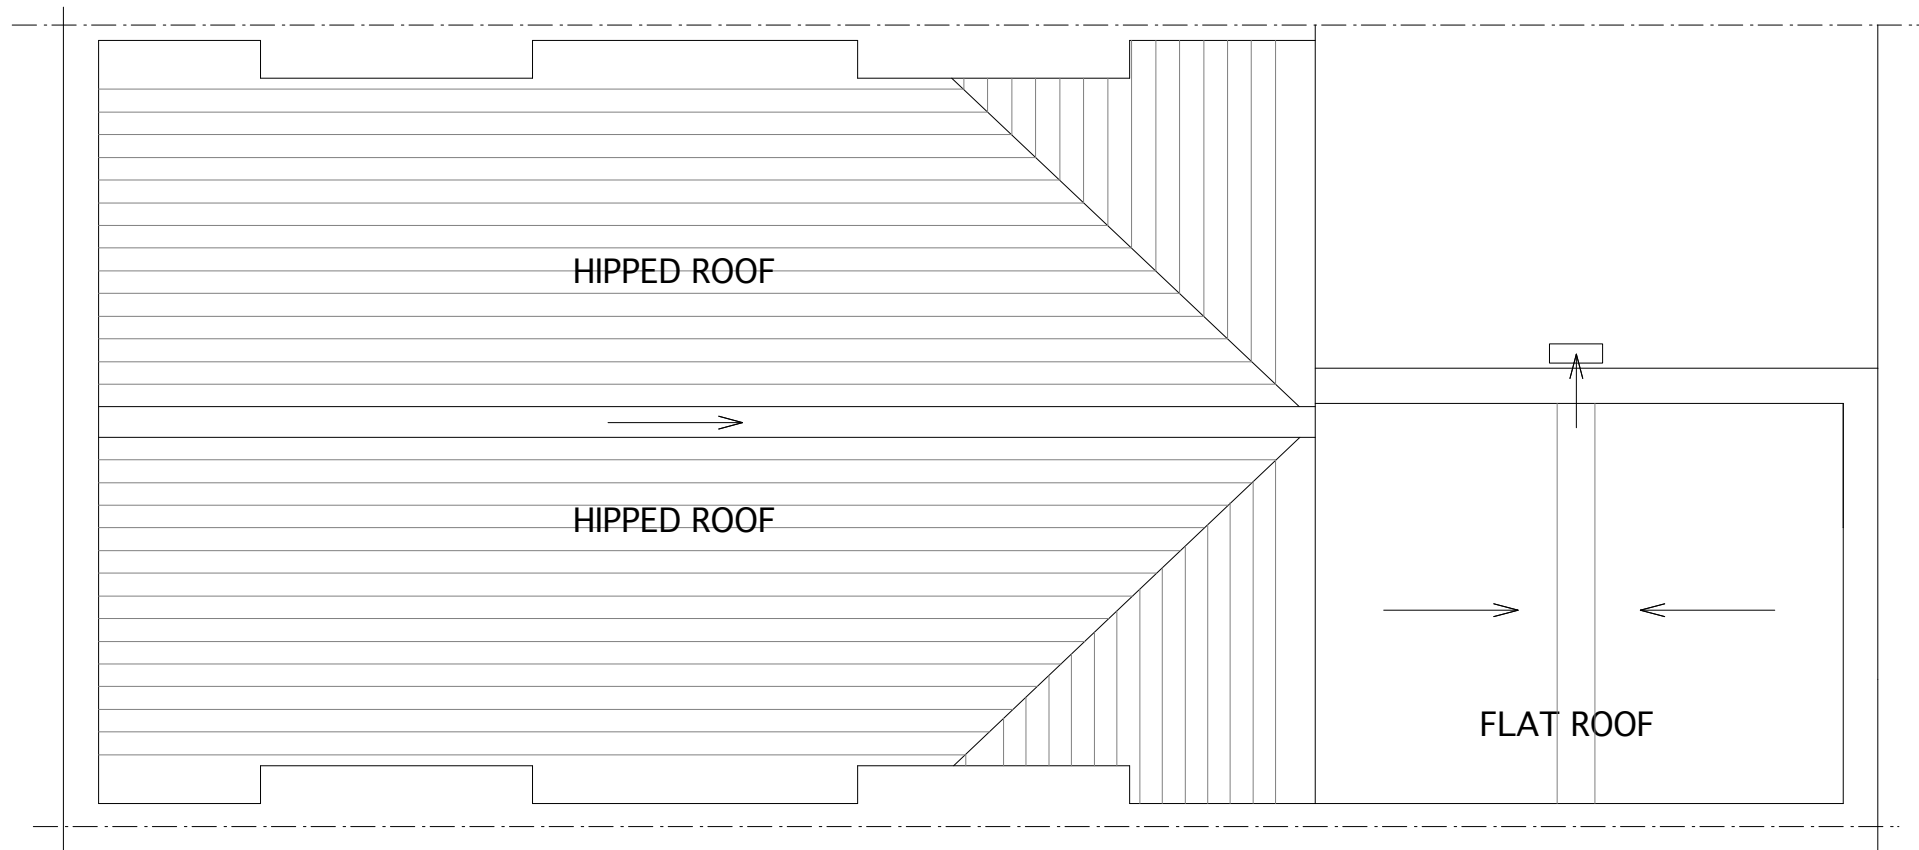



Front Elevation

Rear Elevation

