




REVISION A - 30.11.11  
 EXISTING AND PROPOSED  
 ROOF PLANS PROVIDED

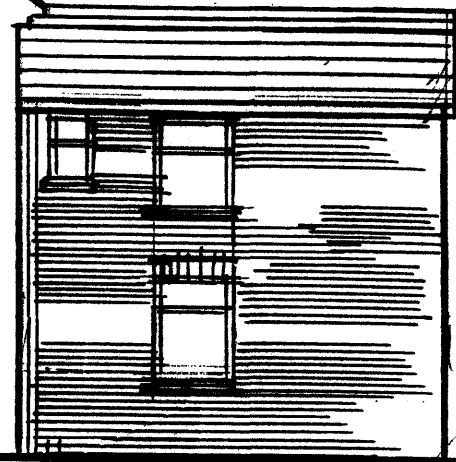


SIDE ELEVATION

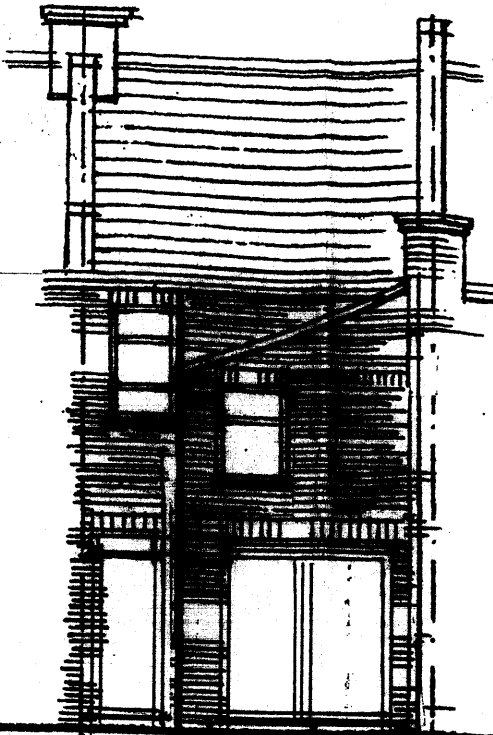


REAR ELEVATION

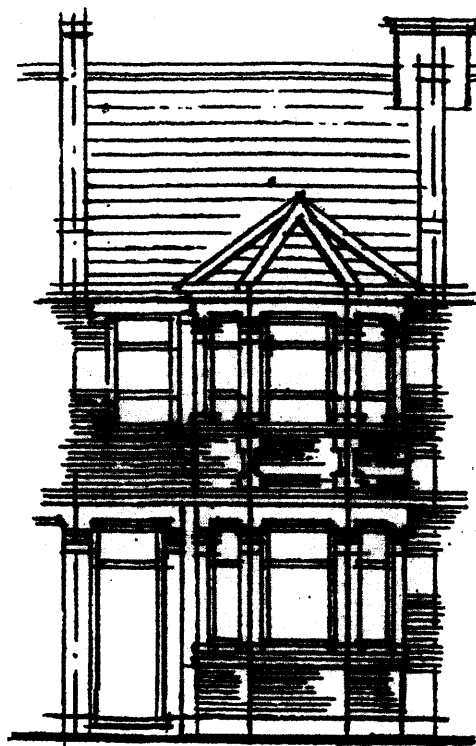


FRONT ELEVATION

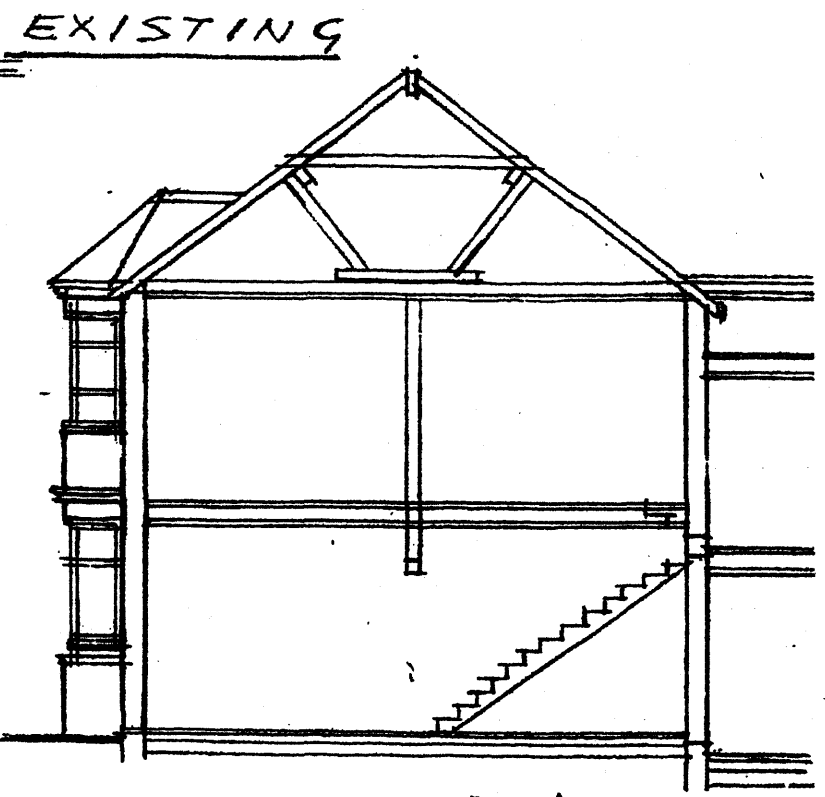


SECTION A-A

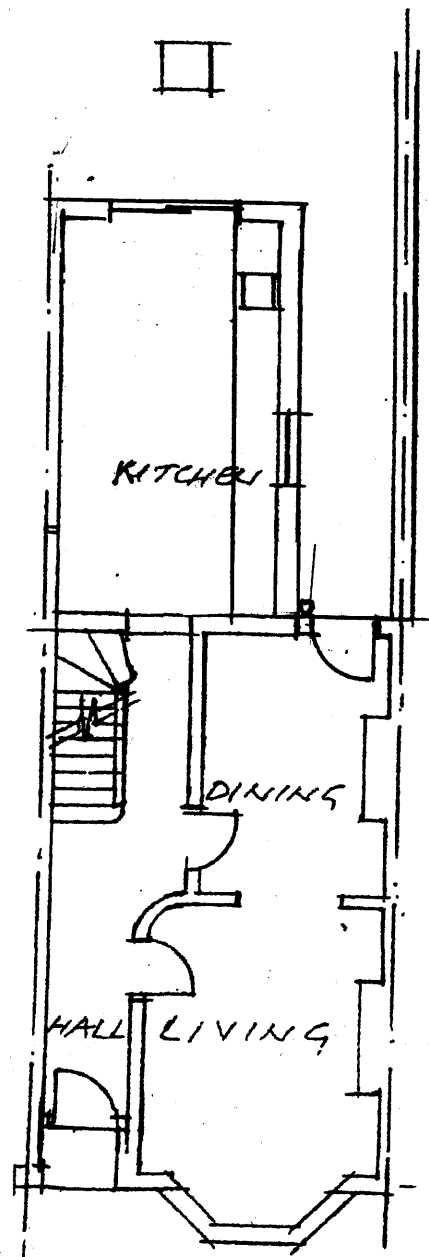

GROUND FLOOR PLAN

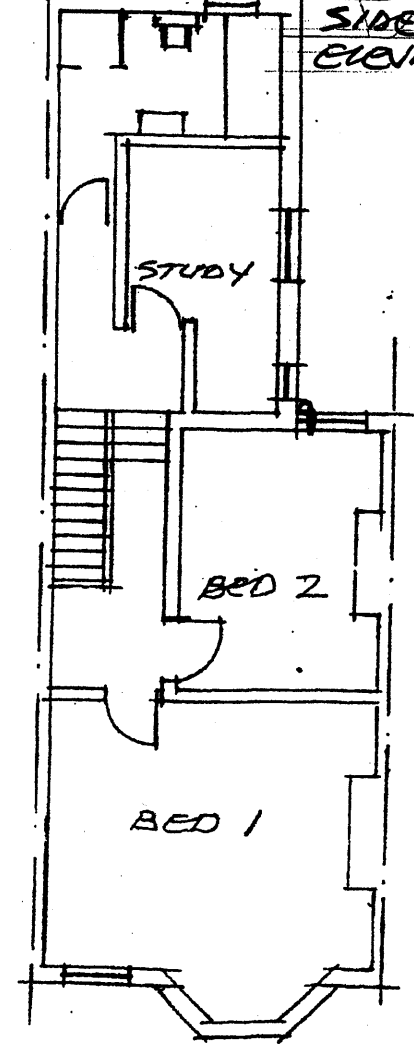

FIRST FLOOR PLAN

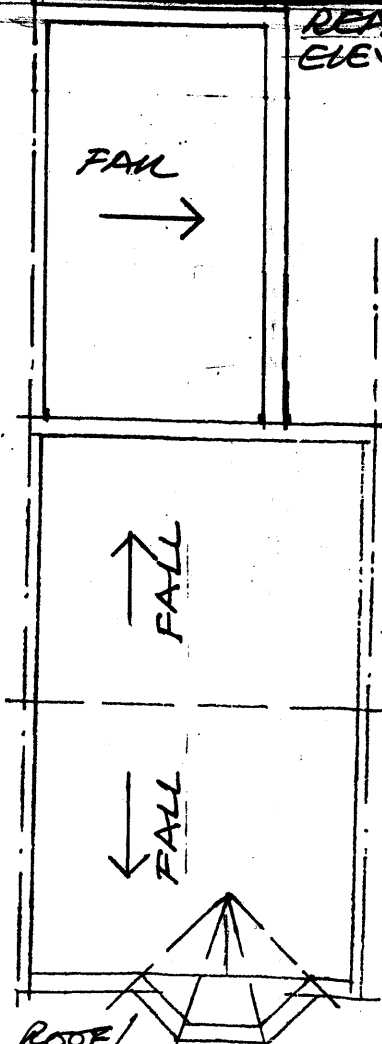

ROOF/LOFT PLAN



LOCATION PLAN 1:1250 NORTH  
 SCALE 1:100 DWG. NO. 93/3284/1A 14.11.11  
 DRAWN BY J. BENAIM. 48 GRASMERE AVENUE  
 WEMBLEY. HA9 8TD. 020 8904 5947

PROPOSED  
 INSTALLATION OF 2 REAR DORMERS TO BE BUILT  
 UNDER PERMITTED DEVELOPMENT AT  
 71 SUMATRA ROAD. LONDON NW6 1PT