




Elevation CC

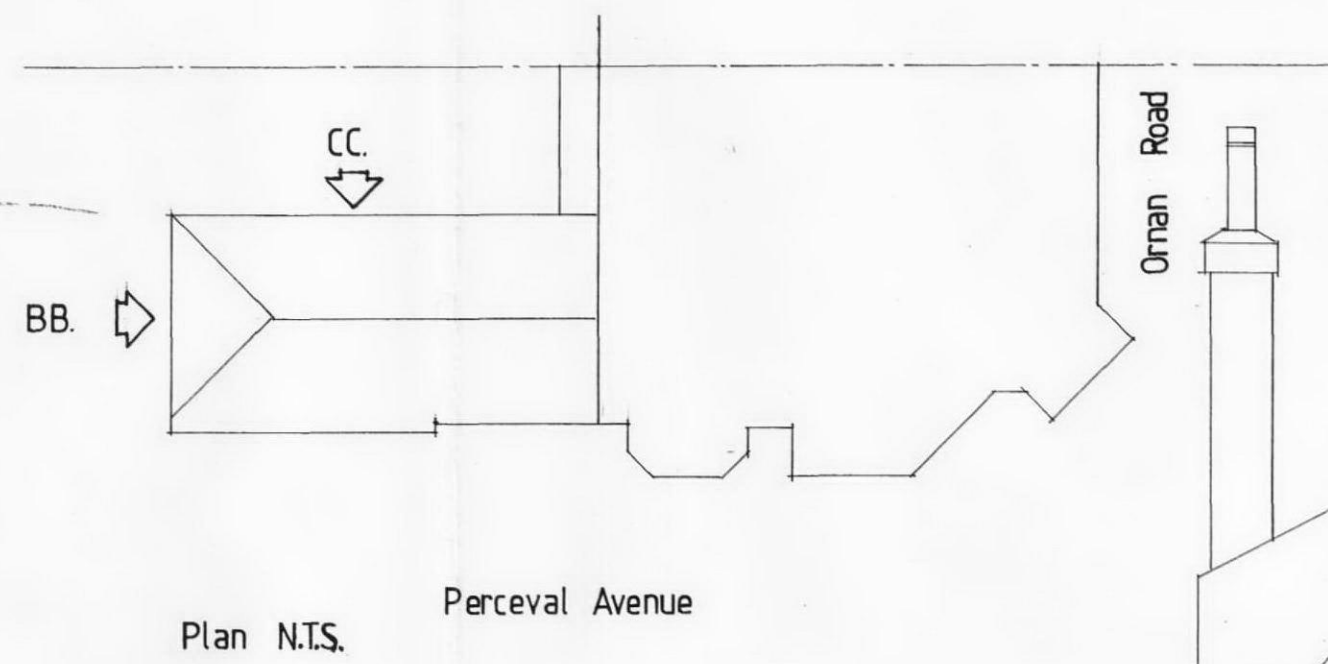


Plan N.T.S.

Perceval Avenue




Ornan Road

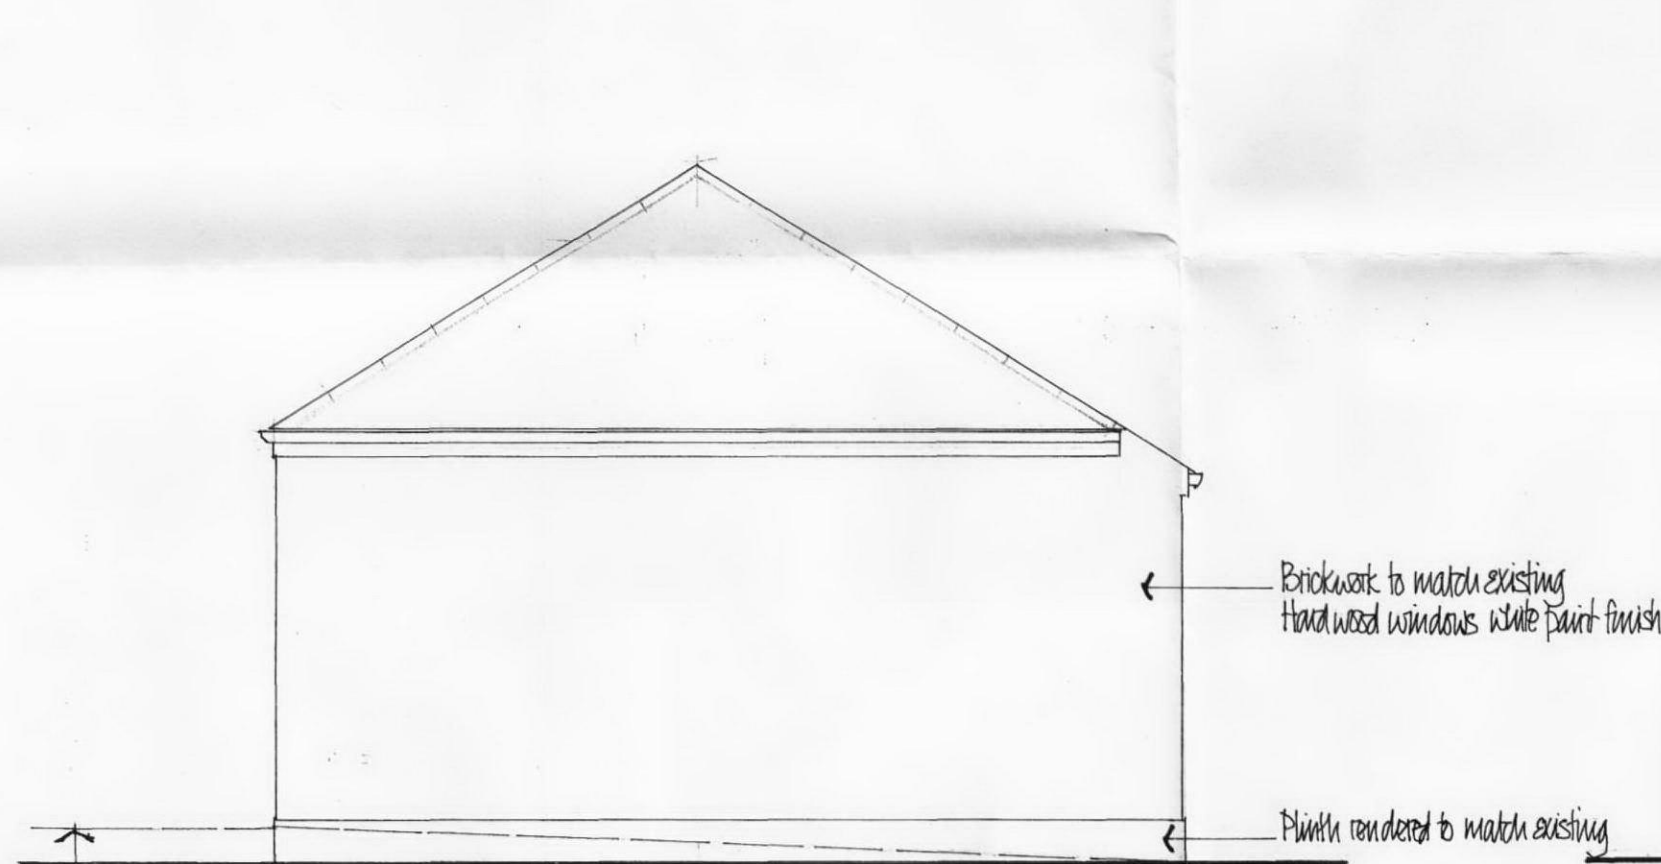


Elevation BB

Reduce levels as indicated by broken line to provide level wood standing

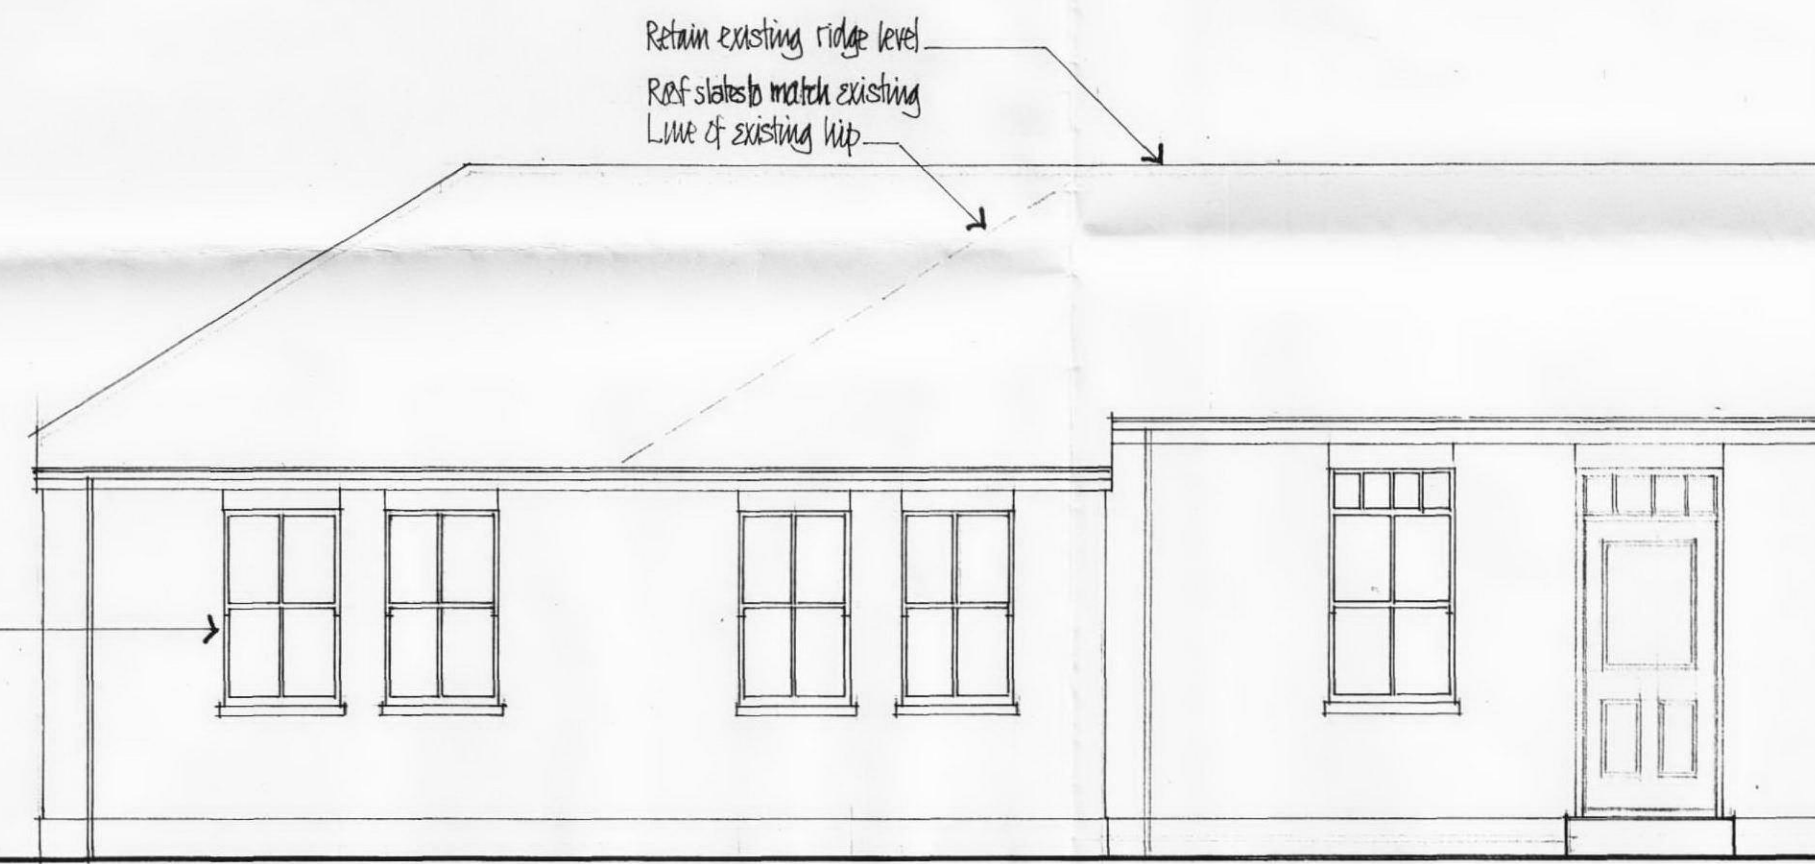

Elevation to Perceval Avenue

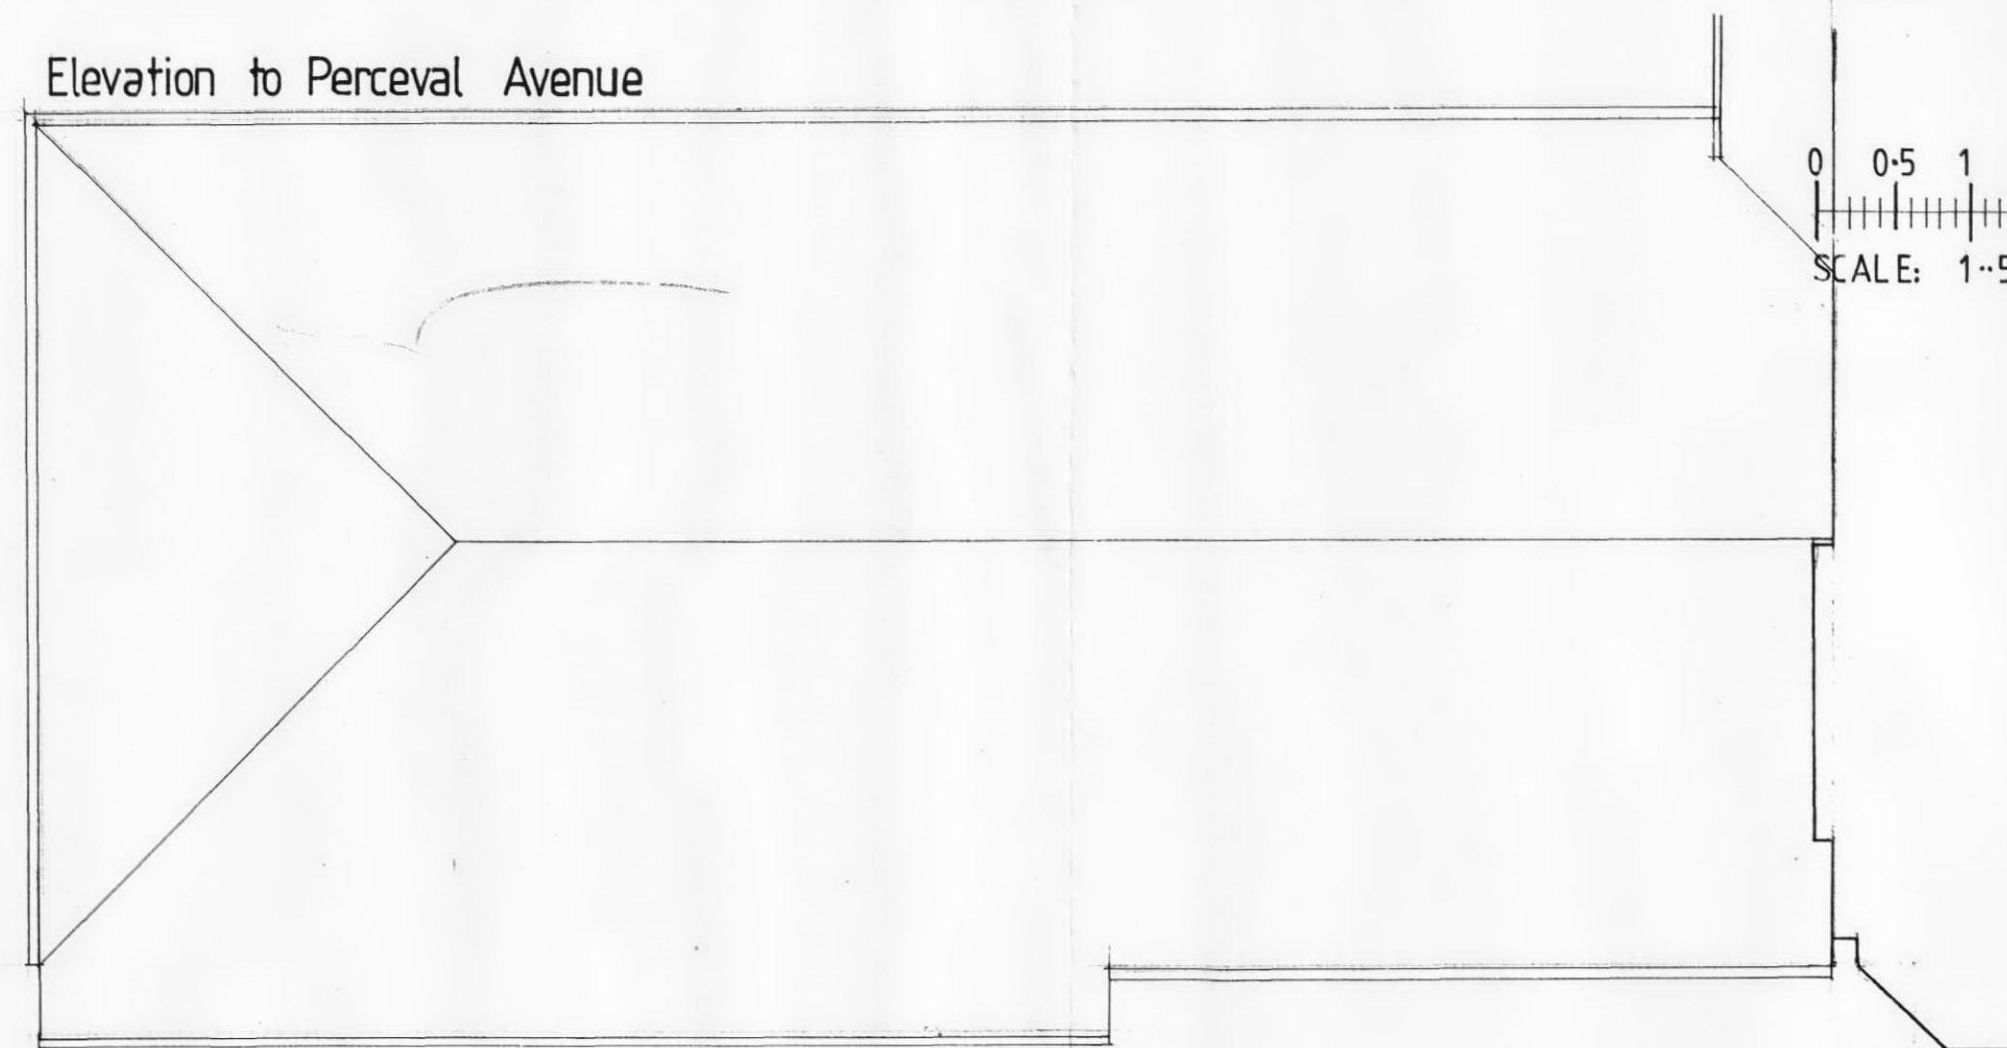

PROPOSED ROOF PLAN



SCALE: 1:50.

PROPOSED ELEVATIONS,
20 ORNAN ROAD LONDON NW3 4PX.
SCALE: 1:50.
DRAWING No: 11-11-02.a

rev:
a 21-11-2011 Proposed Roof Plan added.
Roof height to Elevation BB removed.

30 NOV 2011