





REAR ELEVATION. BB.

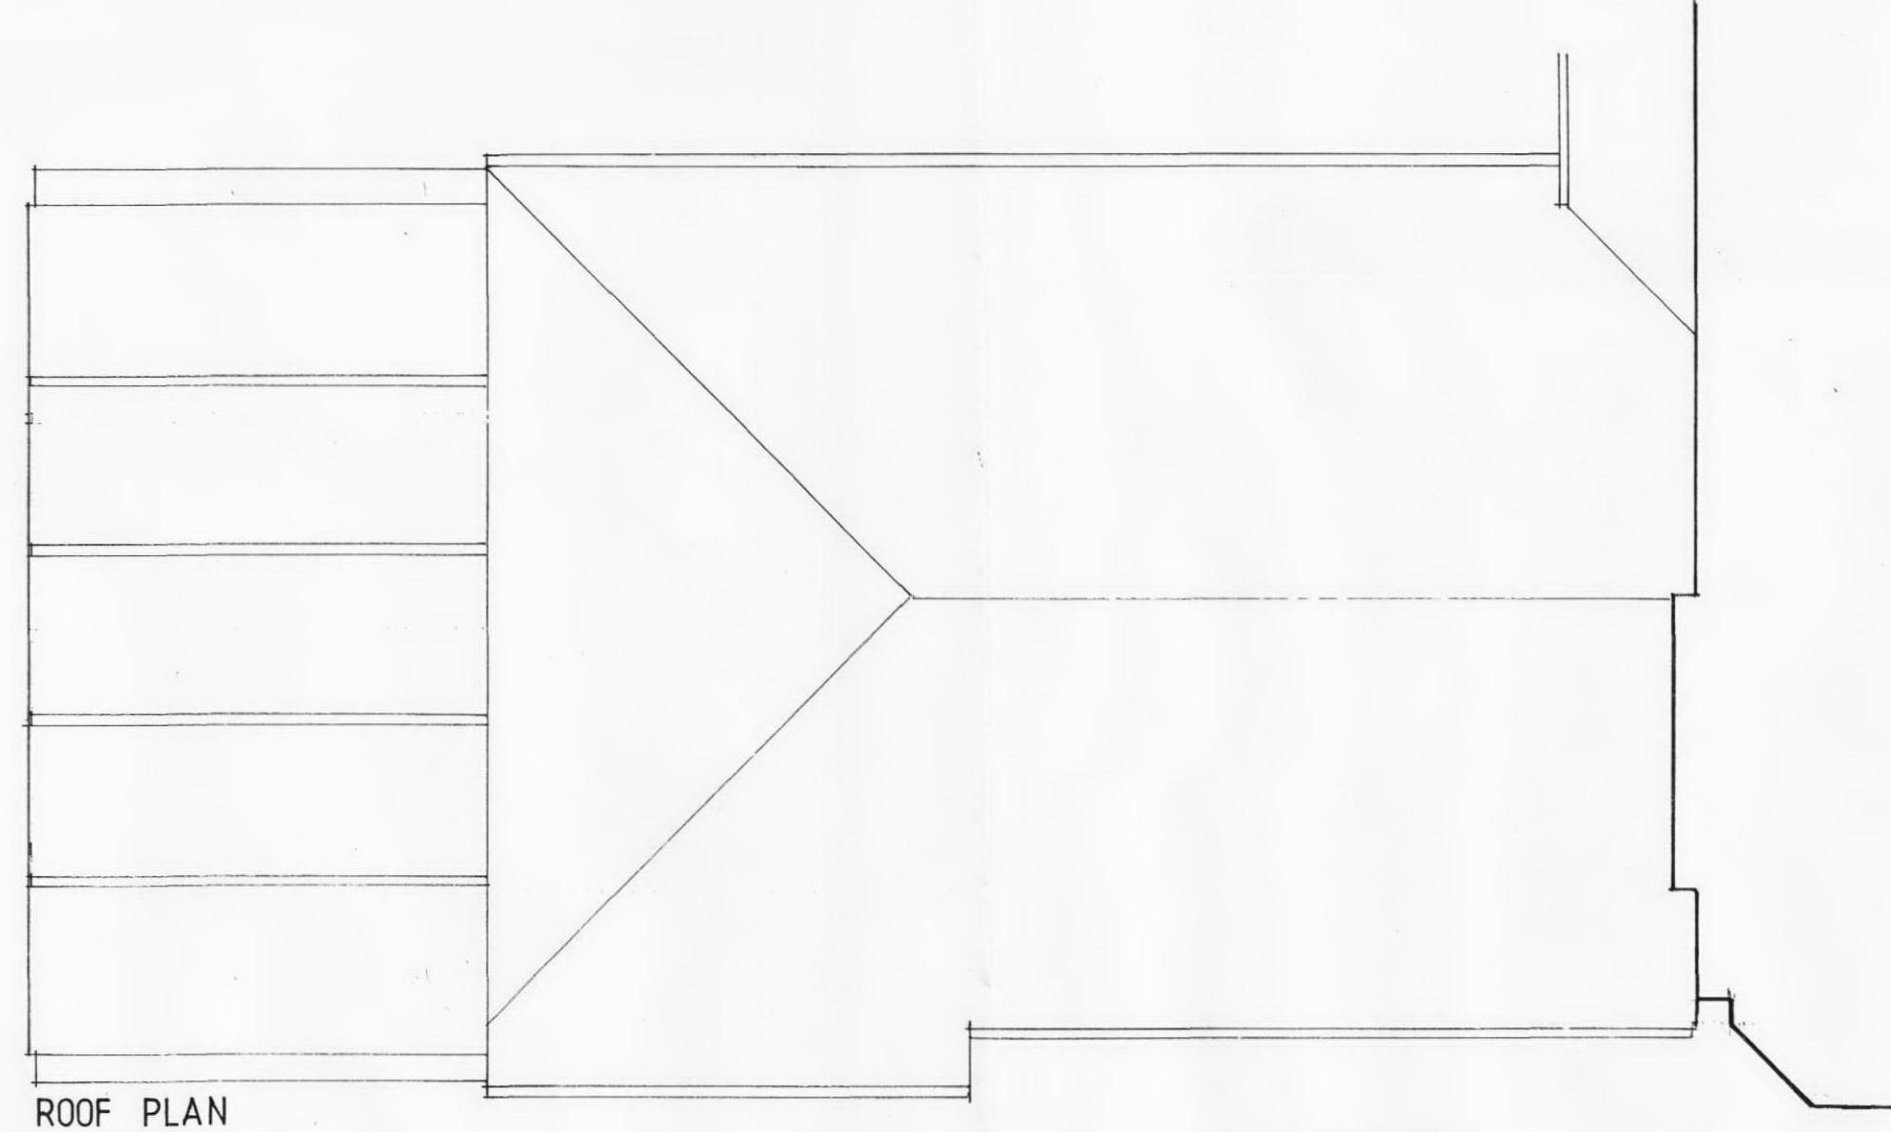

ROOF PLAN

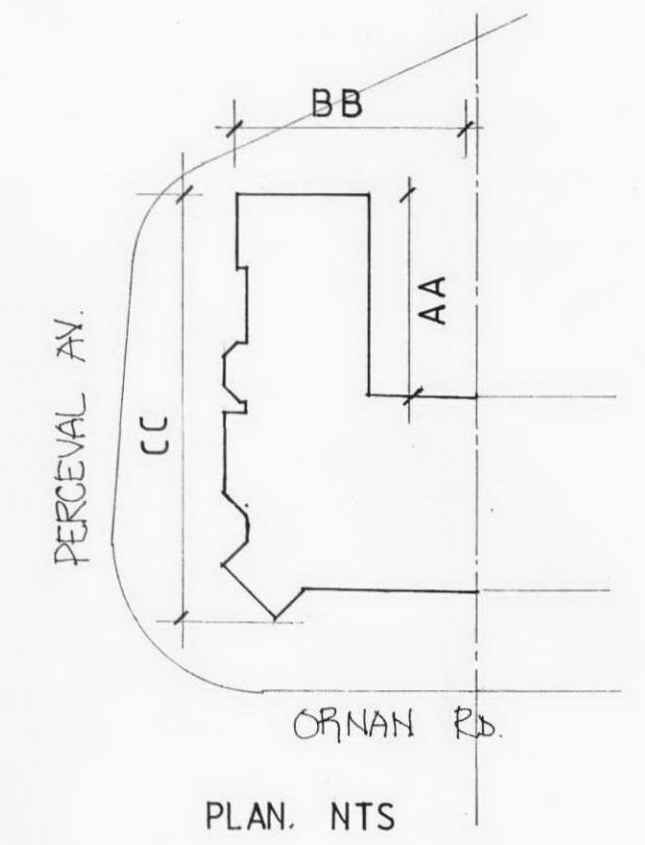

REAR SIDE ELEVATION. AA.



SIDE ELEVATION. CC.



20 ORNAN ROAD
LONDON NW3 4PX

30 NOV 2011

ELEVATIONS AS EXISTING.
ROOF PLAN EXISTING

Scale: 1:50.

Drawing No: 2011-6-1 a

rev.
a. 21-11-2011 Ref Plan added.