


3.0 NOV 2011

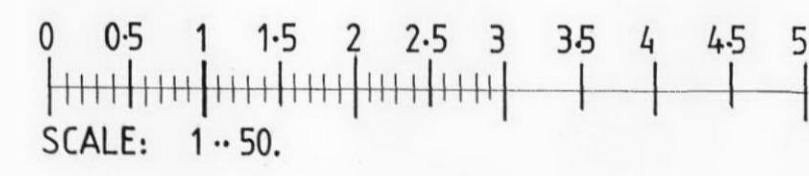

PROPOSED GROUND FLOOR PLAN

20 ORNAN ROAD, LONDON, NW3 4PX.

SCALE: 1:50.

DRAWING No: 11.11.01.A

Rev: A. Nov 2011.  
Windows repositioned within reveals