



Lower Ground Floor Plan

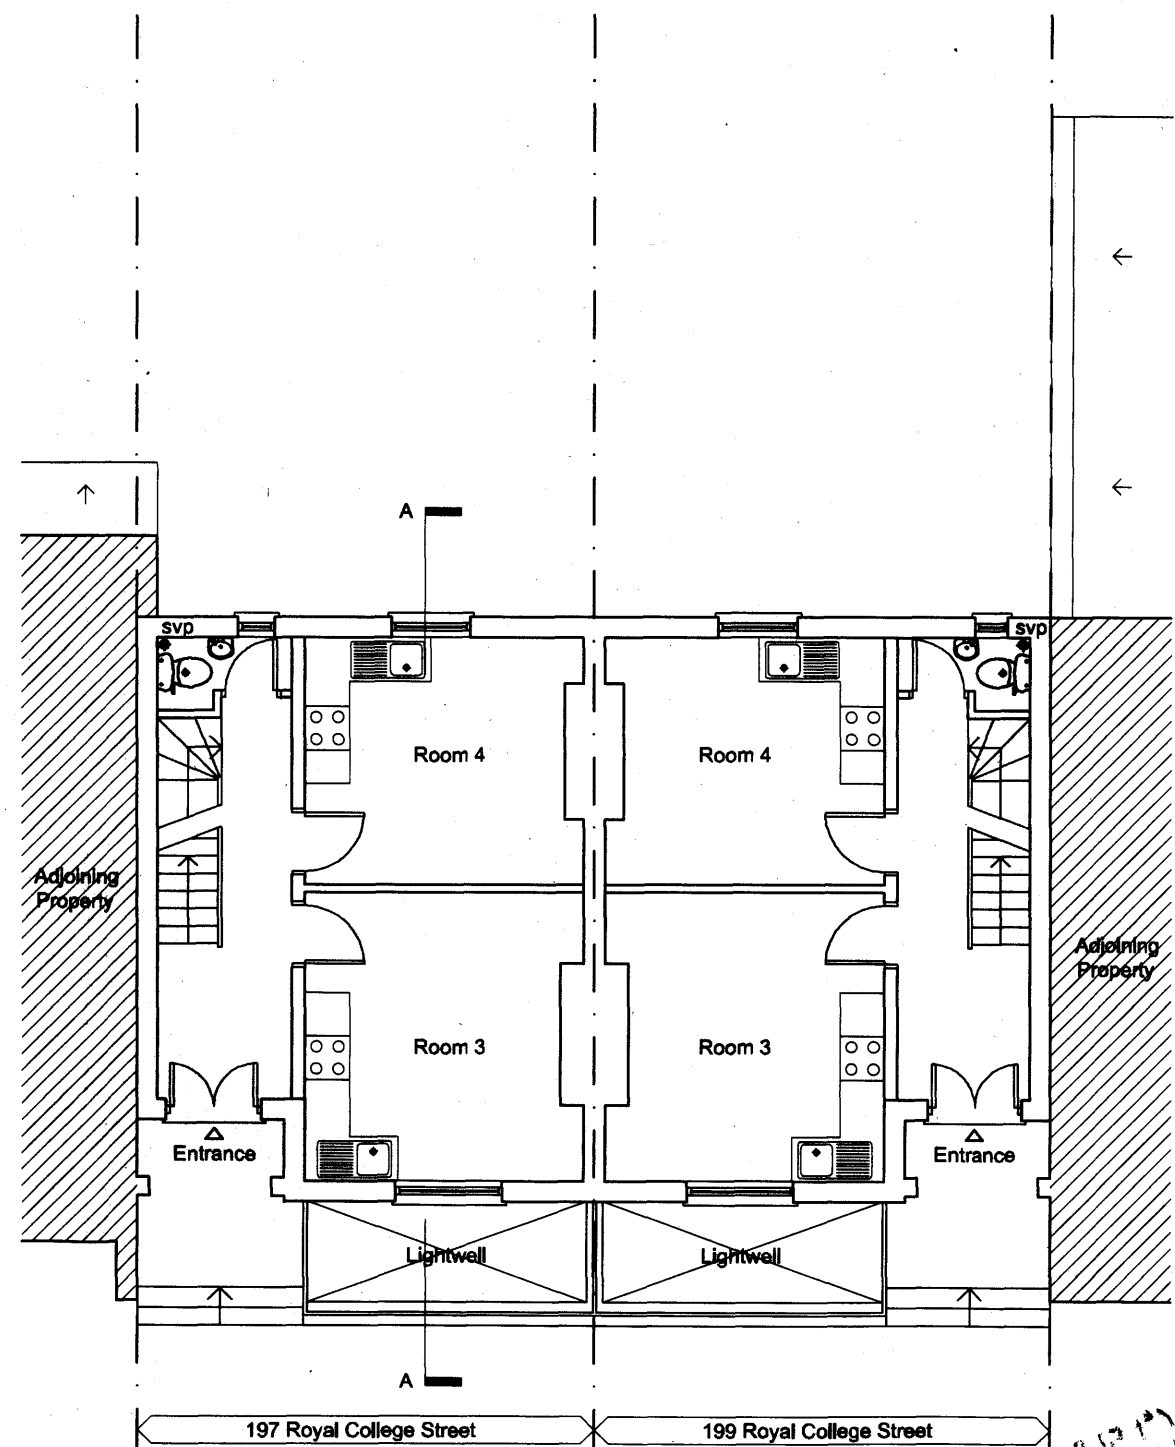

Upper Ground Floor Plan

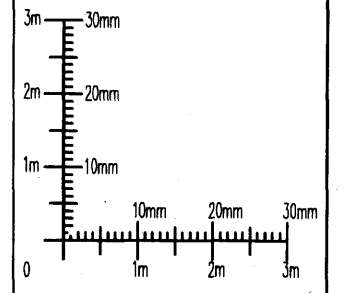

CGArchitects
 221 East Barnet Road,
 Barnet, Herts EN4 8QS
 Tel: 020 8449 5100
 Fax: 020 8449 5170

Client:
Mr. P. Koumourou

Site:
**197-199
 Royal College Street
 London, NW1 0SG**

Drawing Title:
**Lower and Upper Floor
 Plans as Existing**

Scale: **1:100 @ A3**
 Date: **Nov. 2011**
 Drg. No. **749/02** Rev. **A**

RECEIVED
 11 DEC 2011