


Extent of Green Roof 1:200 @A3

Read with drawing E11-59/35 for roof plan general arrangement

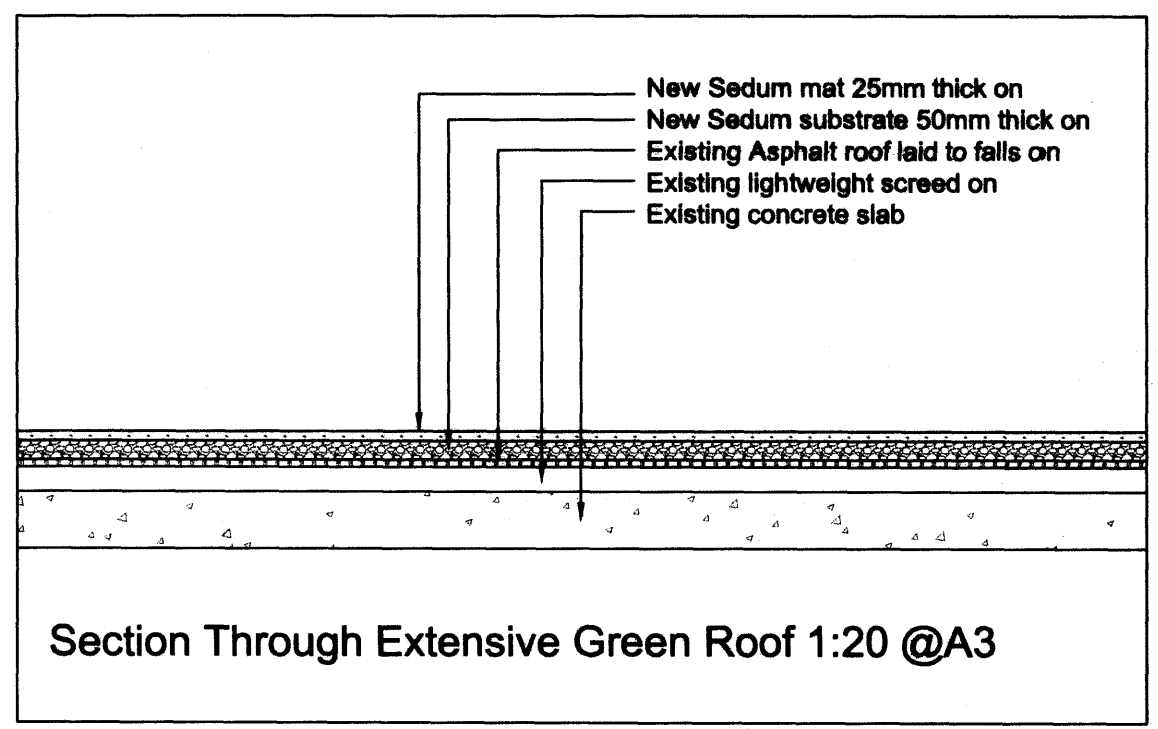

Section Through Extensive Green Roof 1:20 @A3

Osel
 architects and
 development consultants

PROJECT:
 Rear Extension
 Albany House
 41 Judd St, London WC1H 9QS
 CLIENT:
 Galliard Homes Ltd

DRAWING:
 Roof Plan & Detail Section
 Showing Green Roof
 As Proposed

DRAWING No.:
E11-59/22

SCALE: 1:200@A3
 DRAWN: ab DATE: 16.11.2011
 CHECKED: DATE:

26 Oakbury Place, London W1U 5PR Tel: 020 7224 2447 Fax: 020 7224 2997
 E-mail: admin@oselarch.co.uk Web: www.oselarchitecture.co.uk
 ©COPYRIGHT RIGHTS IN THE DESIGN AND INFORMATION IS HOW ON THIS DRAWING

