


ADDITIONAL FLOOR AREA = 39.5M<sup>2</sup>

**PROPOSED SECOND FLOOR PLAN**

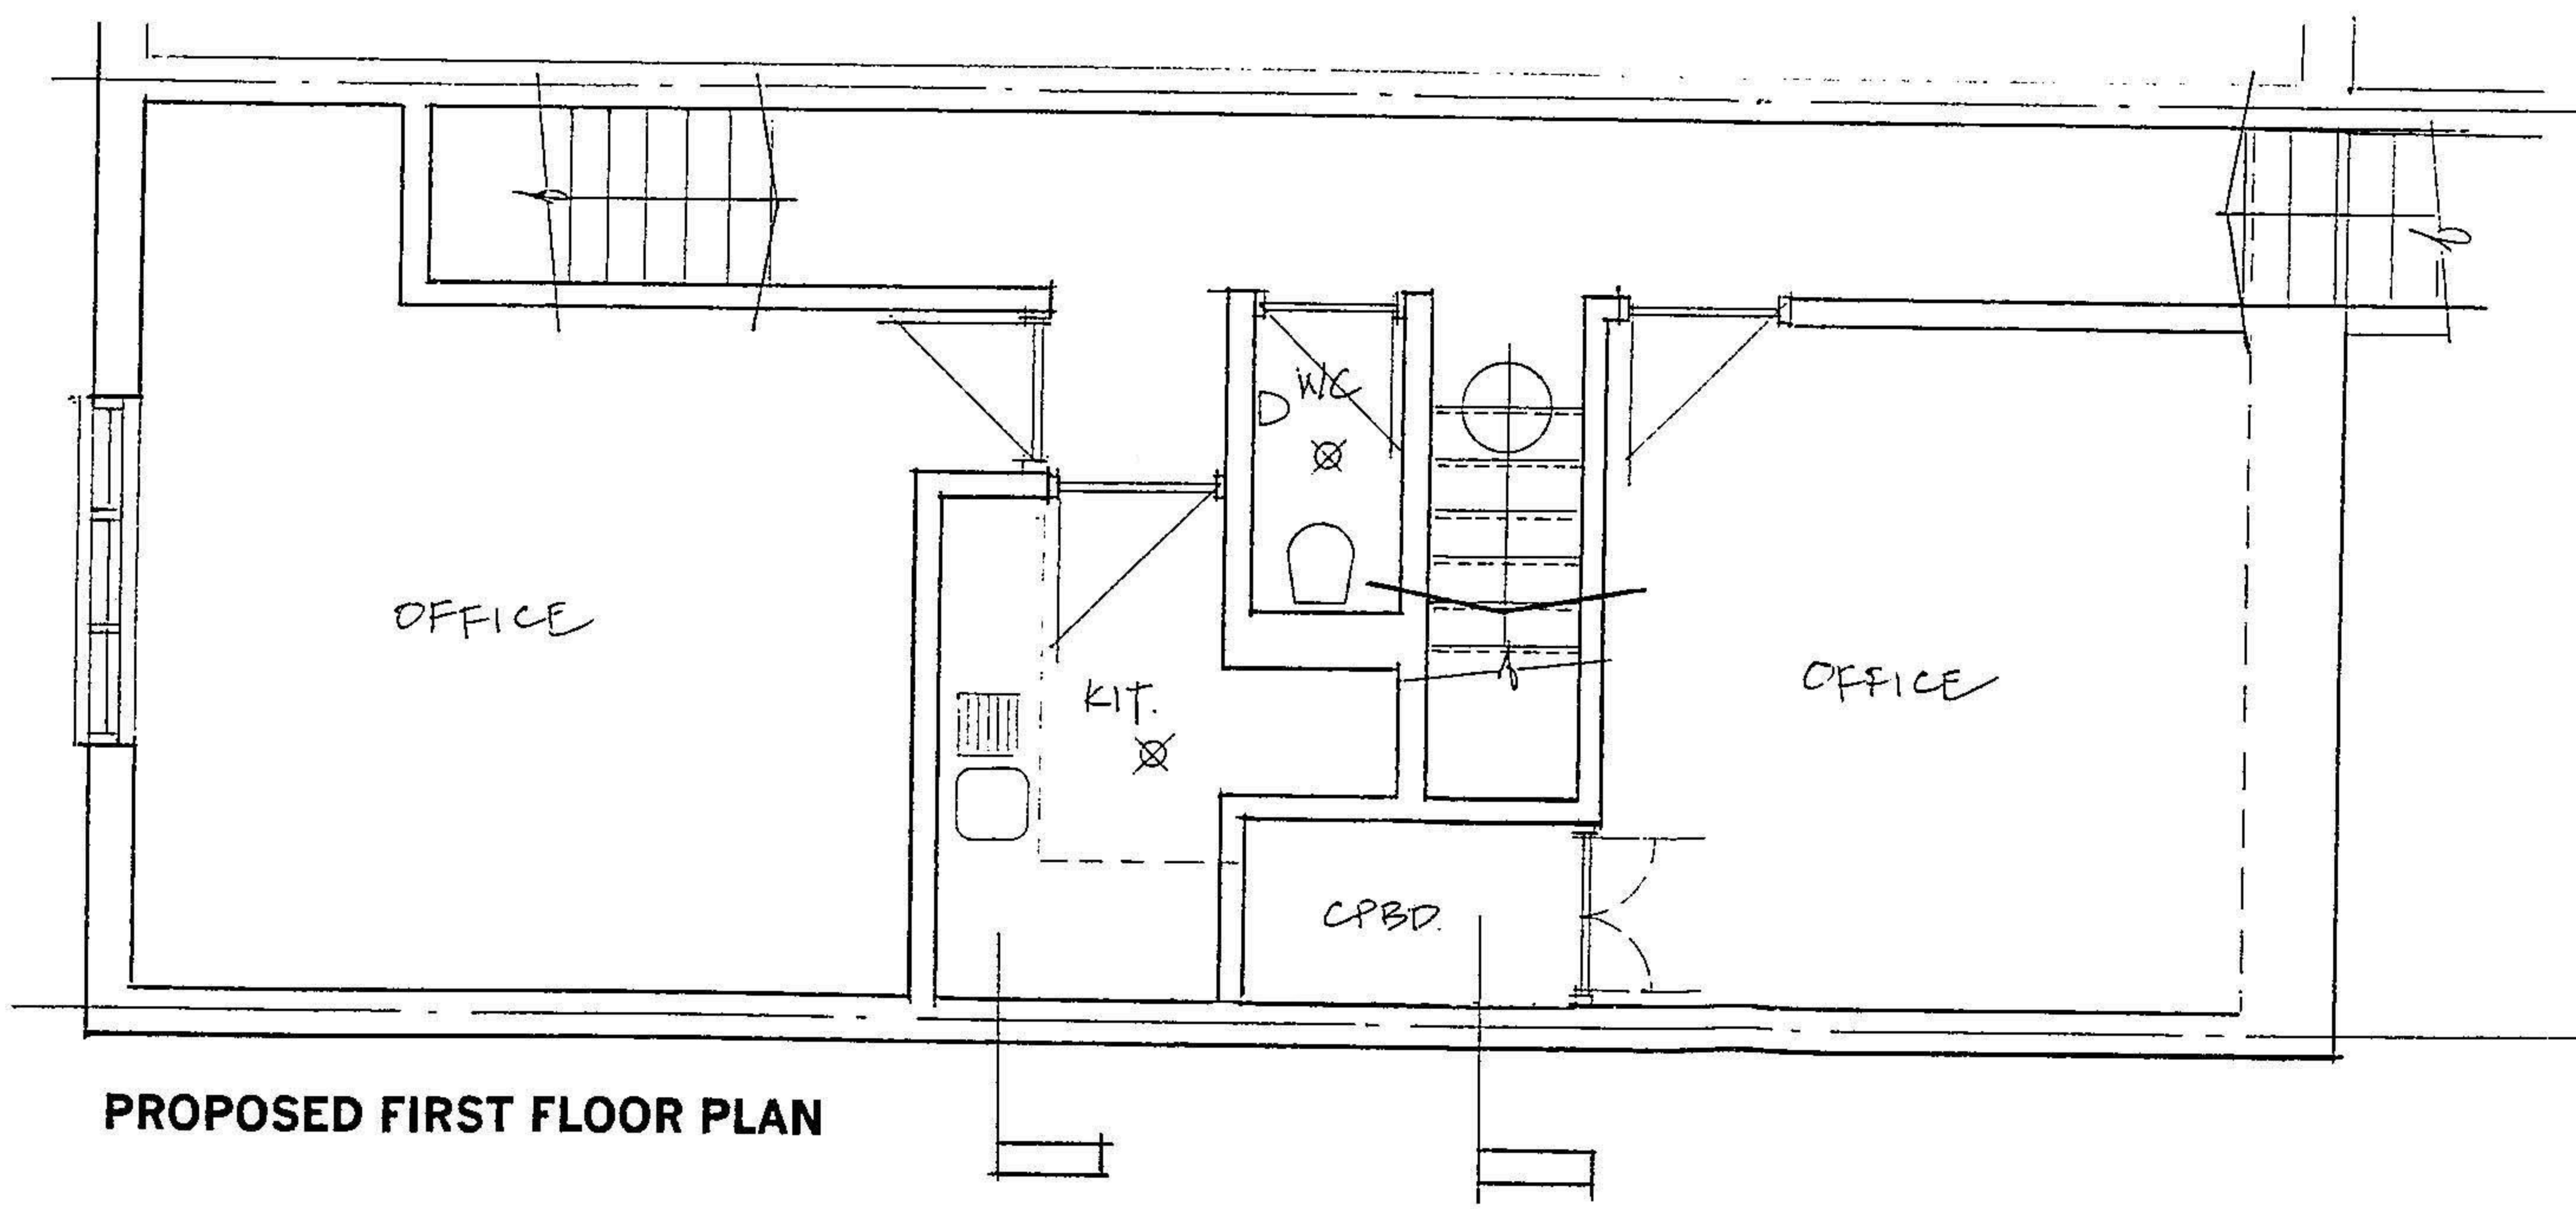

**PROPOSED FIRST FLOOR PLAN**

**2 HERMIT PLACE MAIDA VALE LONDON NW6**  
 ROOF EXTENSION: Proposed floor plans : Scale 1:50 : Date 07/2003 : Dwg No. **HERM/02**