



- Copyright of this drawing is owned solely by ADS Design & Brand Development Ltd. This document is confidential and as such its contents should be treated with the utmost care and consideration, and in no circumstances should it be disclosed, distributed, published or copied whether in part or in whole, without the prior consent of ADS Design and Brand Development Ltd in writing.
- Do not scale from this drawing. All dimensions should be checked on site prior to commencement of work or associated manufacturing.
 - This drawing should be read in conjunction with relevant specifications and documentation issued by ADS Design or third parties. The contractor is responsible for assimilating the information and reporting discrepancies to ADS Design prior to commencement of works.
 - The contractor is responsible for ensuring that all works comply with Local Authority requirements and national regulations.

REV	NOTES	DATE	BY

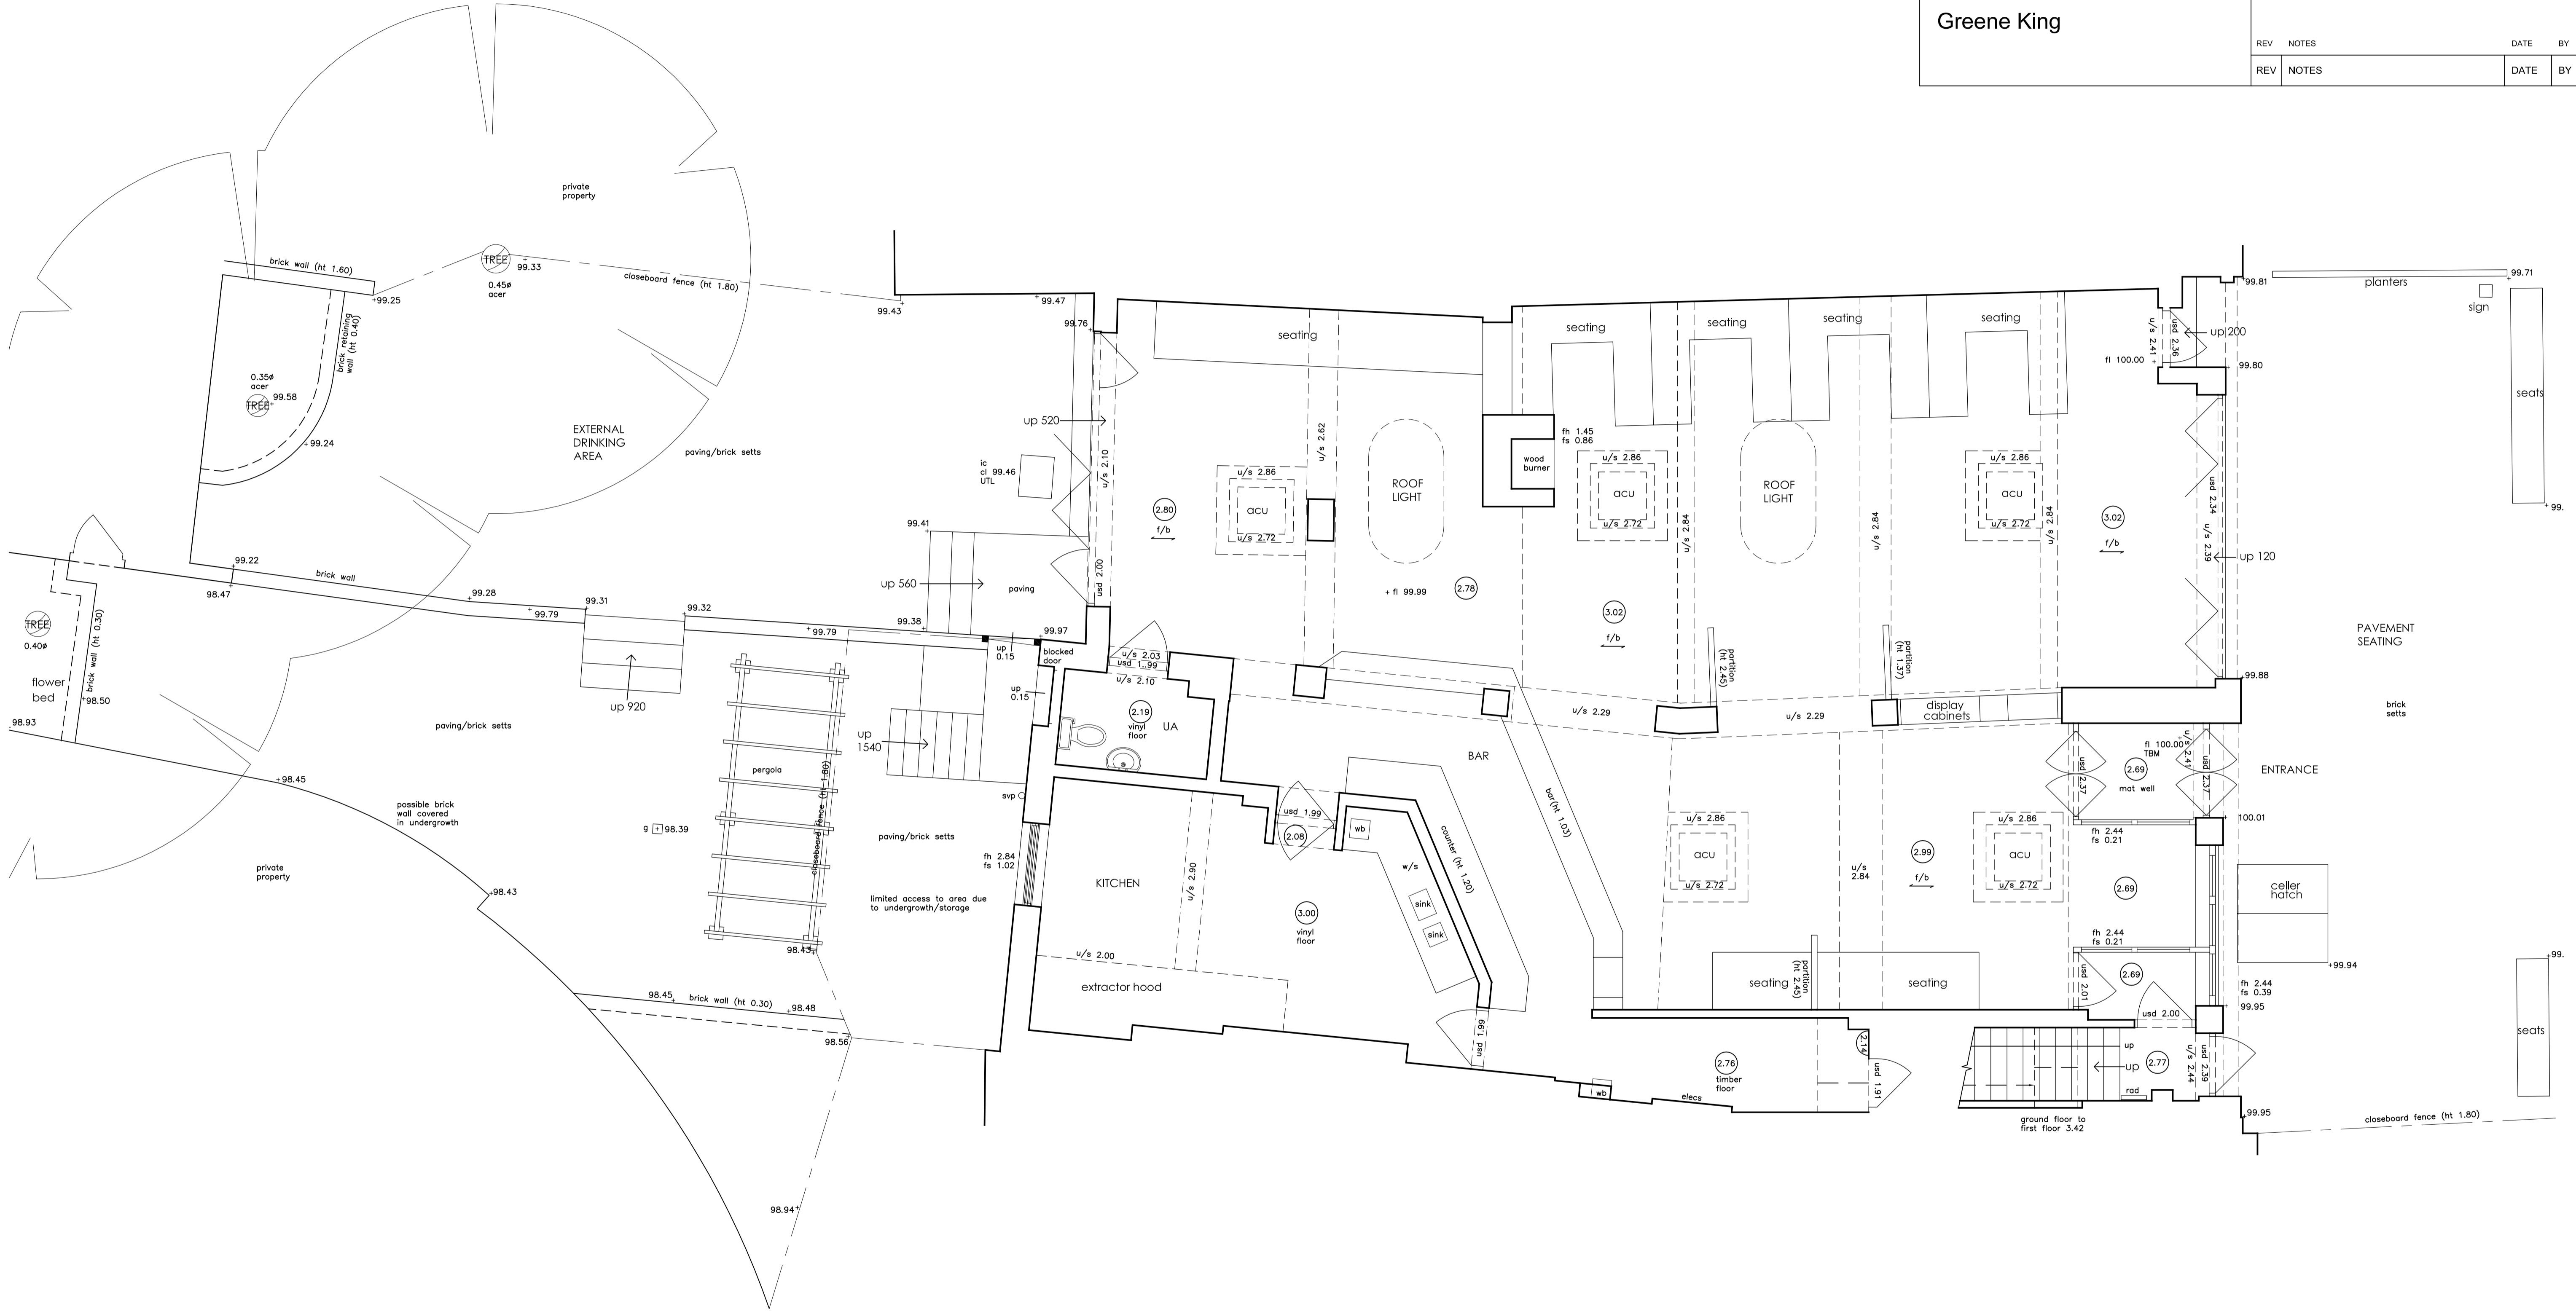

PROJECT
The Old Black Lion
West Hampstead; NW6 1RD

DRAWING TITLE
Ground Floor plan
as Existing

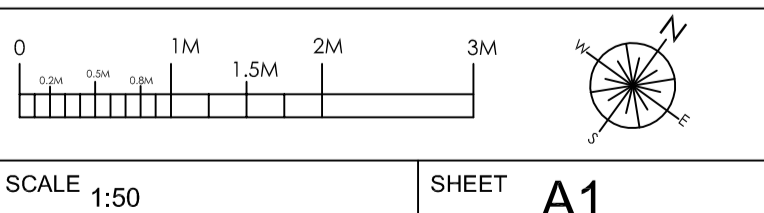

SCALE 1:50
 DATE Sept 11
 TICK & DATE IF PRELIMINARY

SHEET **A1**
 DRAWN .
 DRAWING NUMBER
001

A