





NOT FOR CONSTRUCTION

Note:Dimensions are approximate only and must be checked prior to construction	Elinoar Haseen Tel: 07870 699937 elinoarhaseen@gmail.com	
	Date: November 2011	Scale: 1:50 @ A3
Site Address: 46 A ARKWRIGHT ROAD LONDON NW3 6BH	EXISTING PARTIAL SIDE ELEVATION @1: 50	
	46 A ARK / S300	

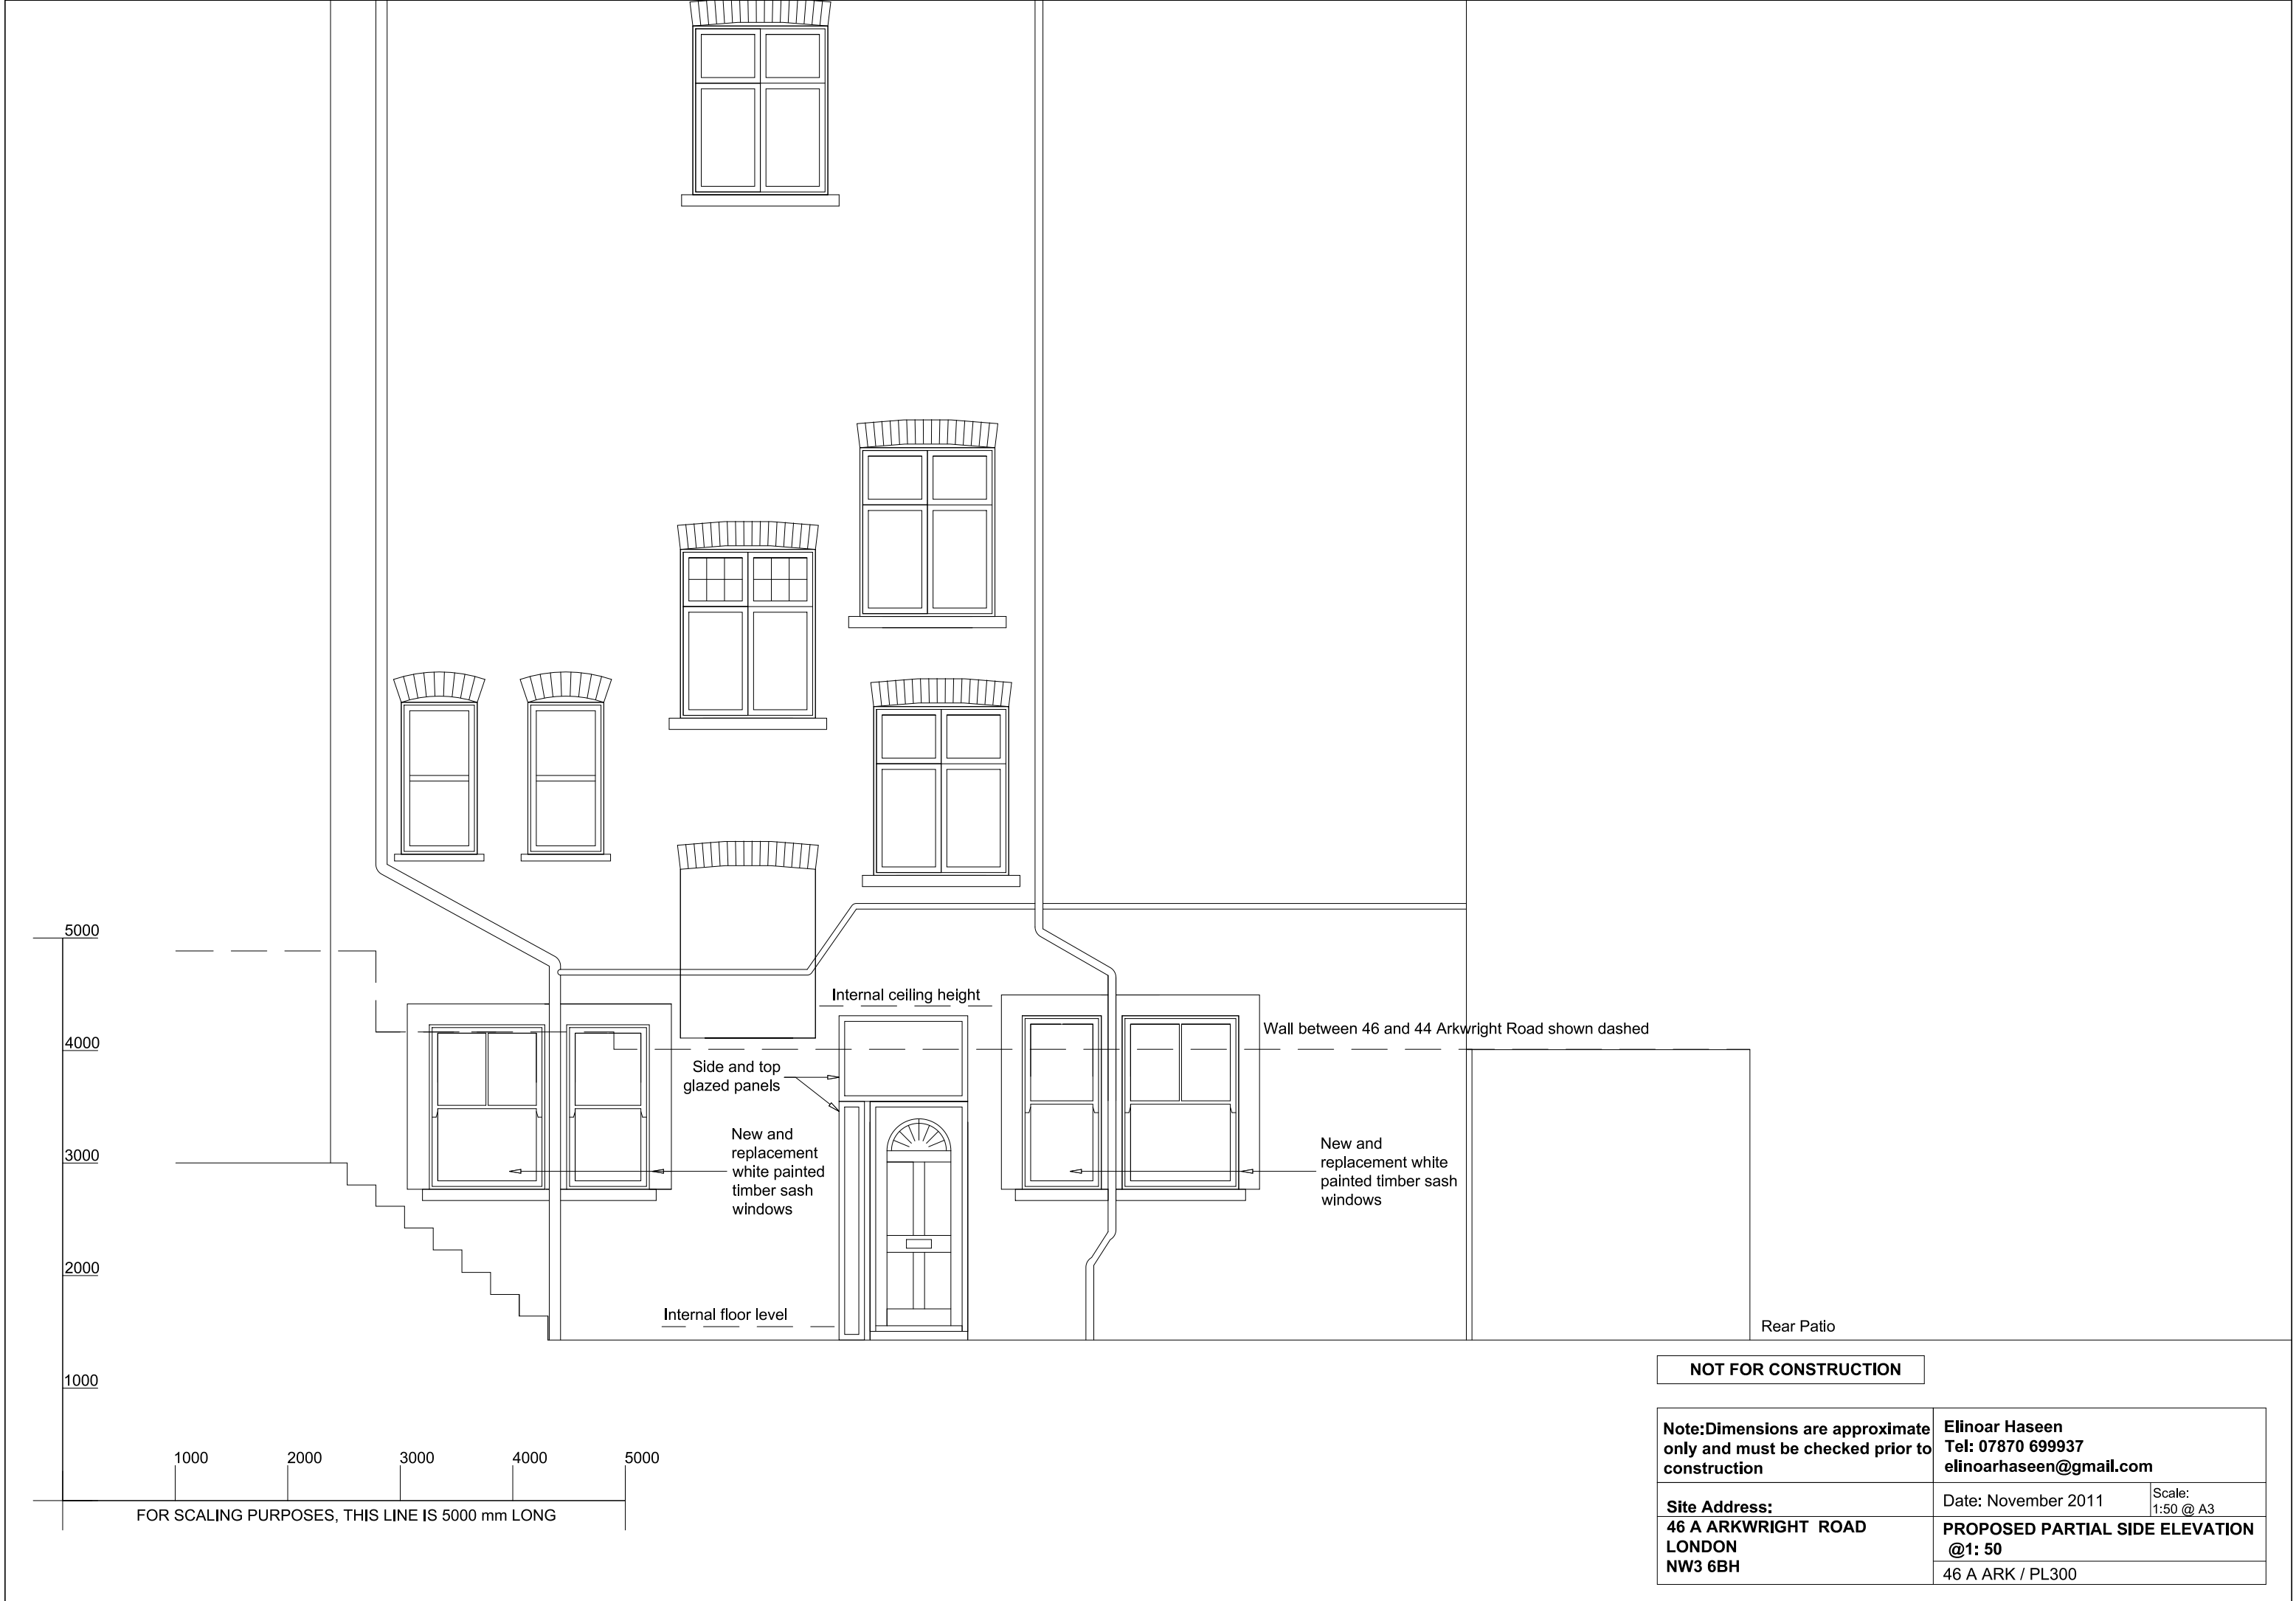

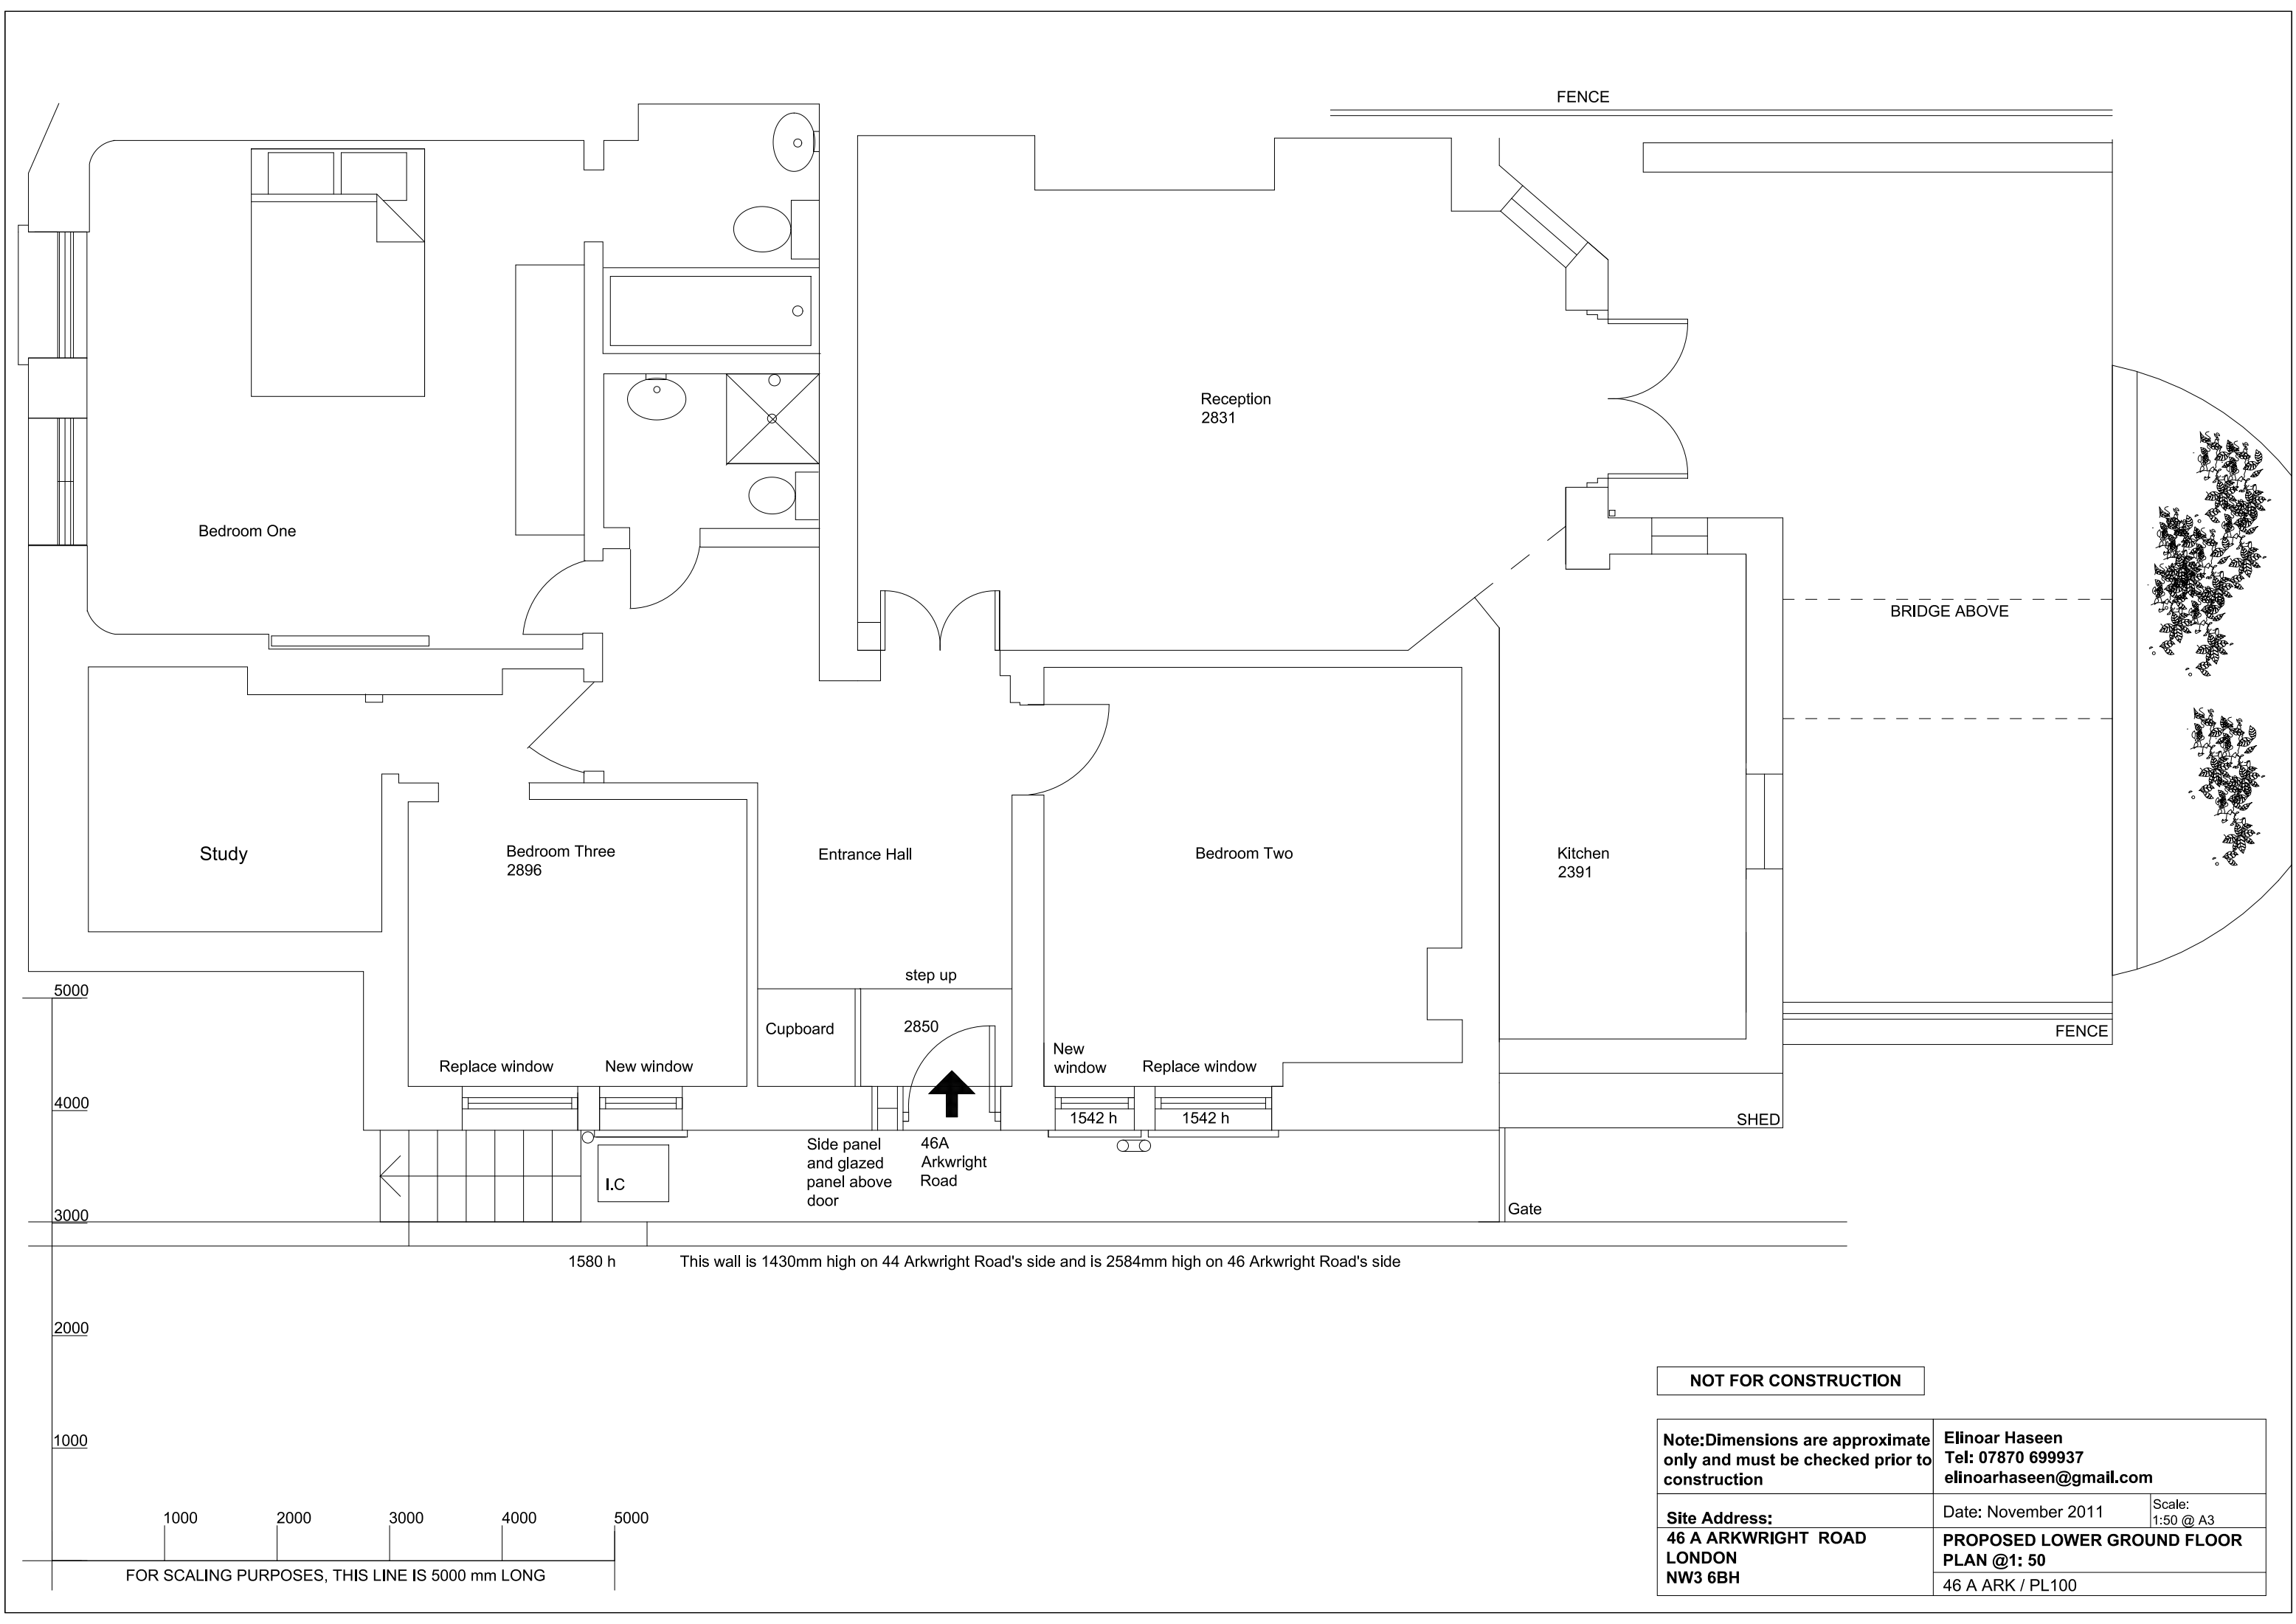

NOT FOR CONSTRUCTION

Note: Dimensions are approximate only and must be checked prior to construction		Elinoar Haseen Tel: 07870 699937 elinoarhaseen@gmail.com	
Site Address: 46 A ARKWRIGHT ROAD LONDON NW3 6BH		Date: November 2011	Scale: 1:50 @ A3
		PROPOSED LOWER GROUND FLOOR PLAN @1: 50	
		46 A ARK / PL100	