





Existing Front Elevation
scale 1:50@A3

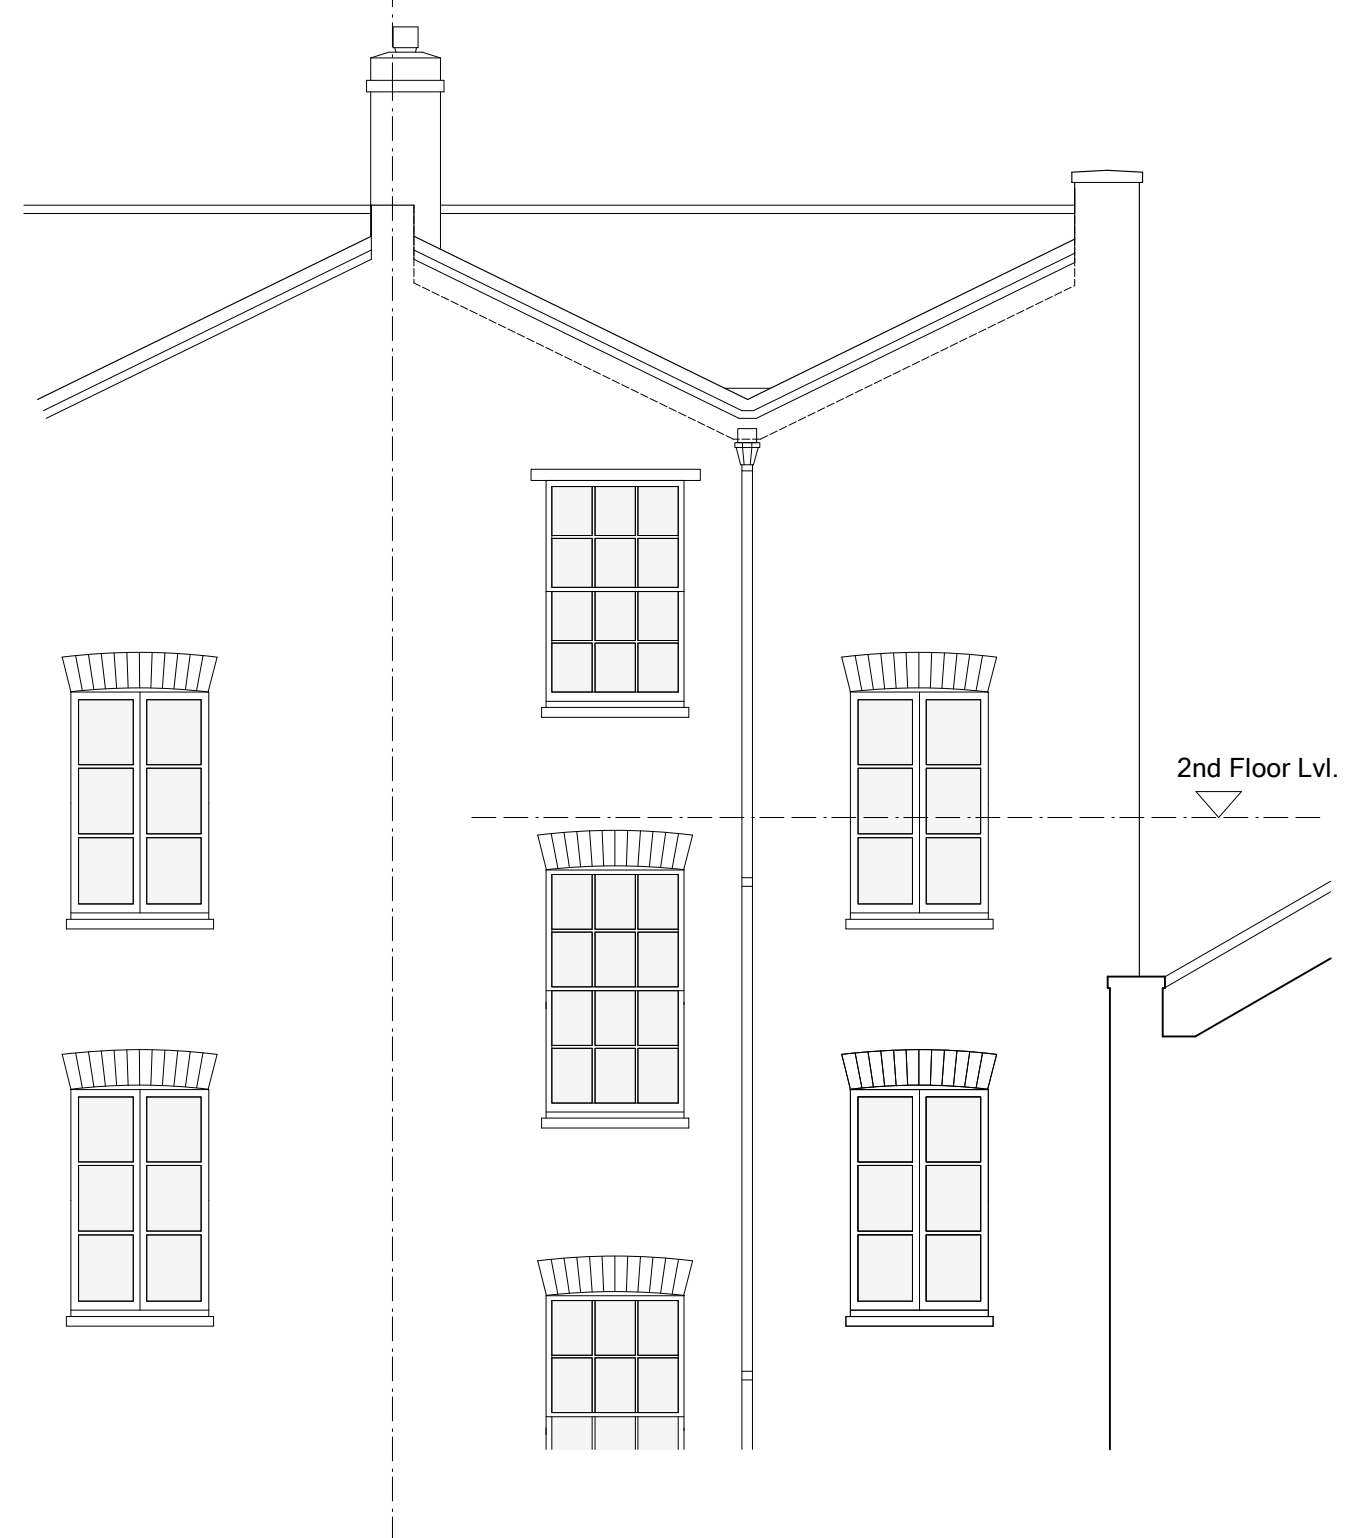

Existing Rear Elevation

 

Note:
All dimensions to be checked on site. Any discrepancies to be reported to the Contract Administrator.

Date	Description	Rev.

Project: 2nd Floor Flat, 45 Carol Street, London NW1		Title: Existing Elevations	
Client:		Date: 08.08.11	Scale: 1:50 @ A3
Drwg no.:	046-03	Rev:	Status: PLANNING
ben lumley/Architect 43 Molewood Road, Hertford, Herts SG14 3AQ. T 01992 303693 email: ben.lumley@ntlworld.com			