



Proposed Second Floor Plan
scale 1:50@A3

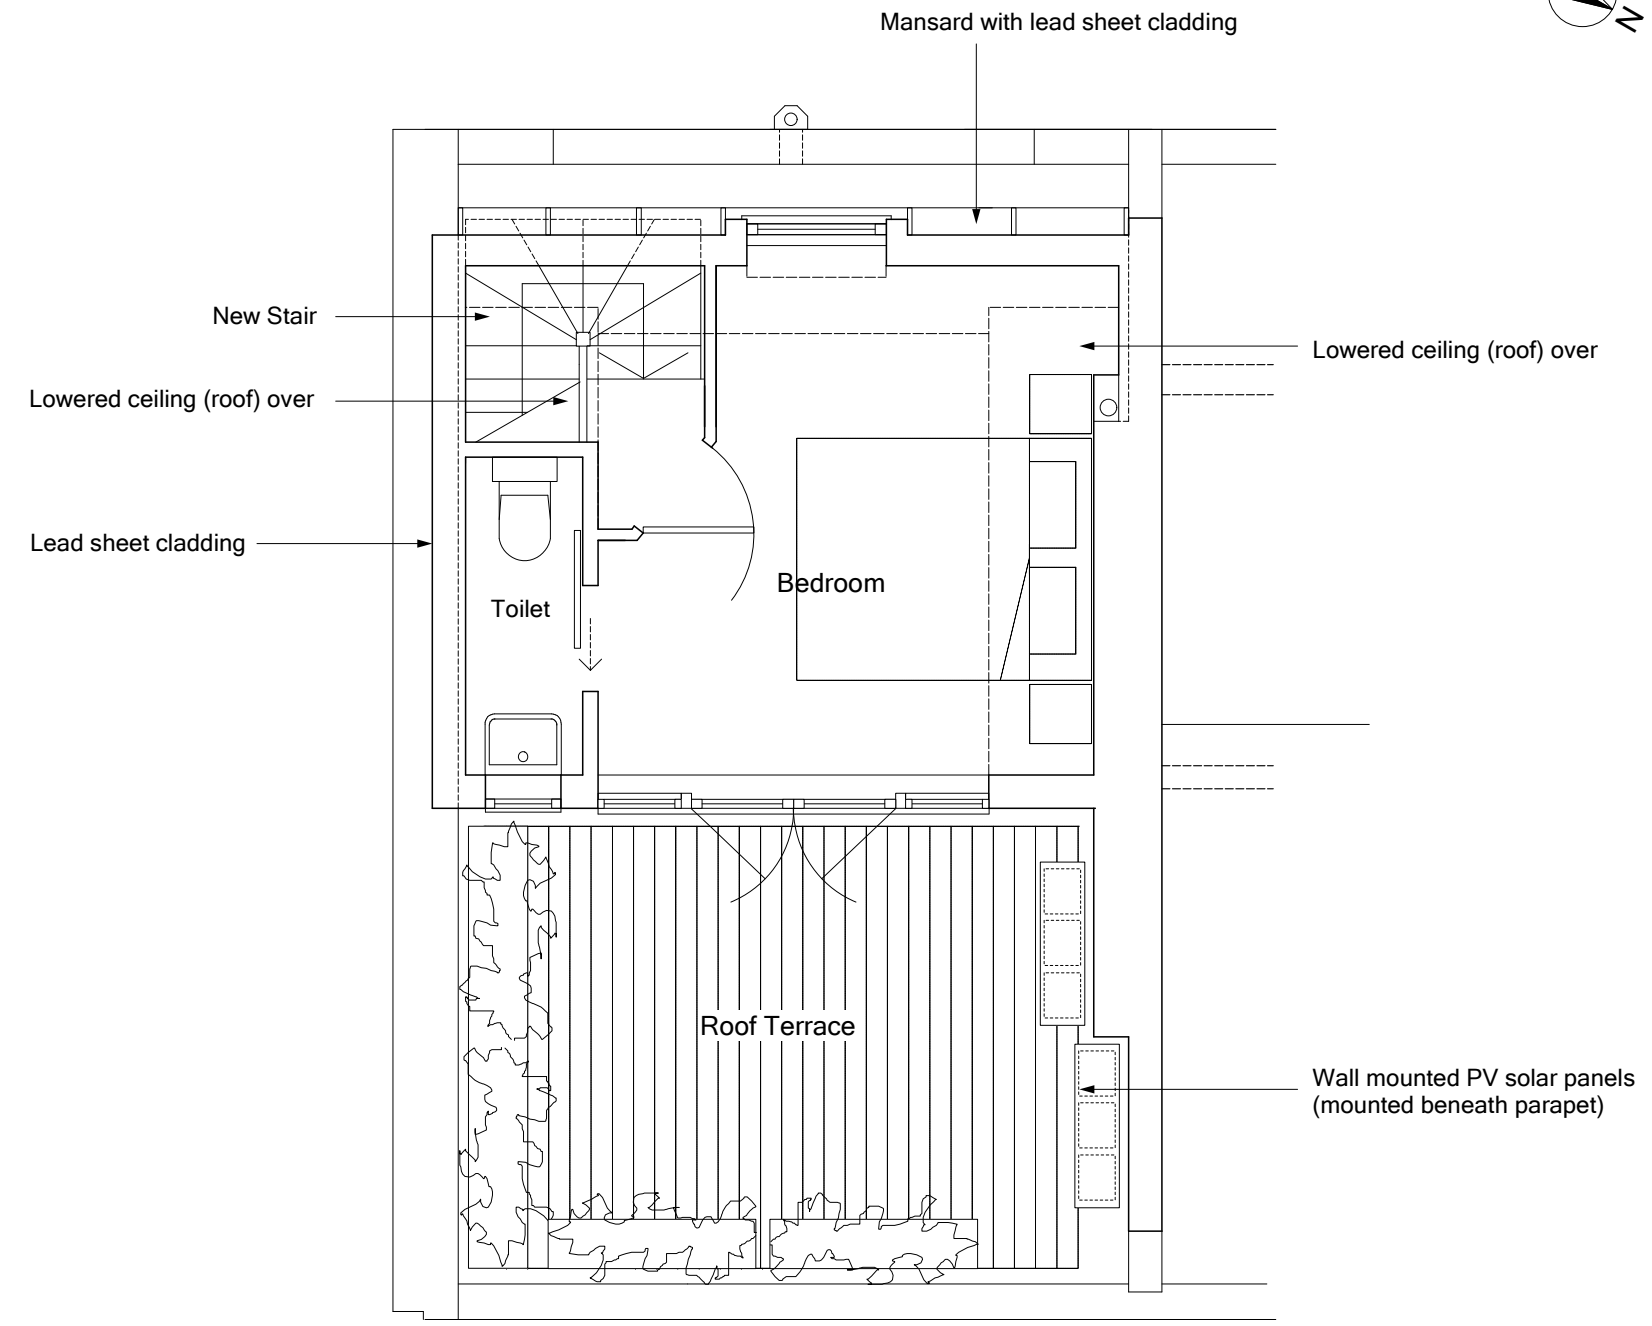

Proposed Third Floor Plan

 

Note:
All dimensions to be checked on site. Any discrepancies to be reported to the Contract Administrator.

Date	Description	Rev.
22.11.11	Revised proposal: roof extension reduced in size & roof terrace added	A

Project: 2nd Floor Flat, 45 Carol Street, London NW1		Title: Proposed Third Floor Plan	
Client:		Date: 05.11.11	Scale: 1:50 @ A3
Drwg no.: 046-05	Rev: A	Status: PLANNING	
ben lumley/Architect 43 Molewood Road, Hertford, Herts SG14 3AQ. T 01992 303693 email: ben.lumley@ntlworld.com			