



Proposed Site Section  
scale 1:100@A3

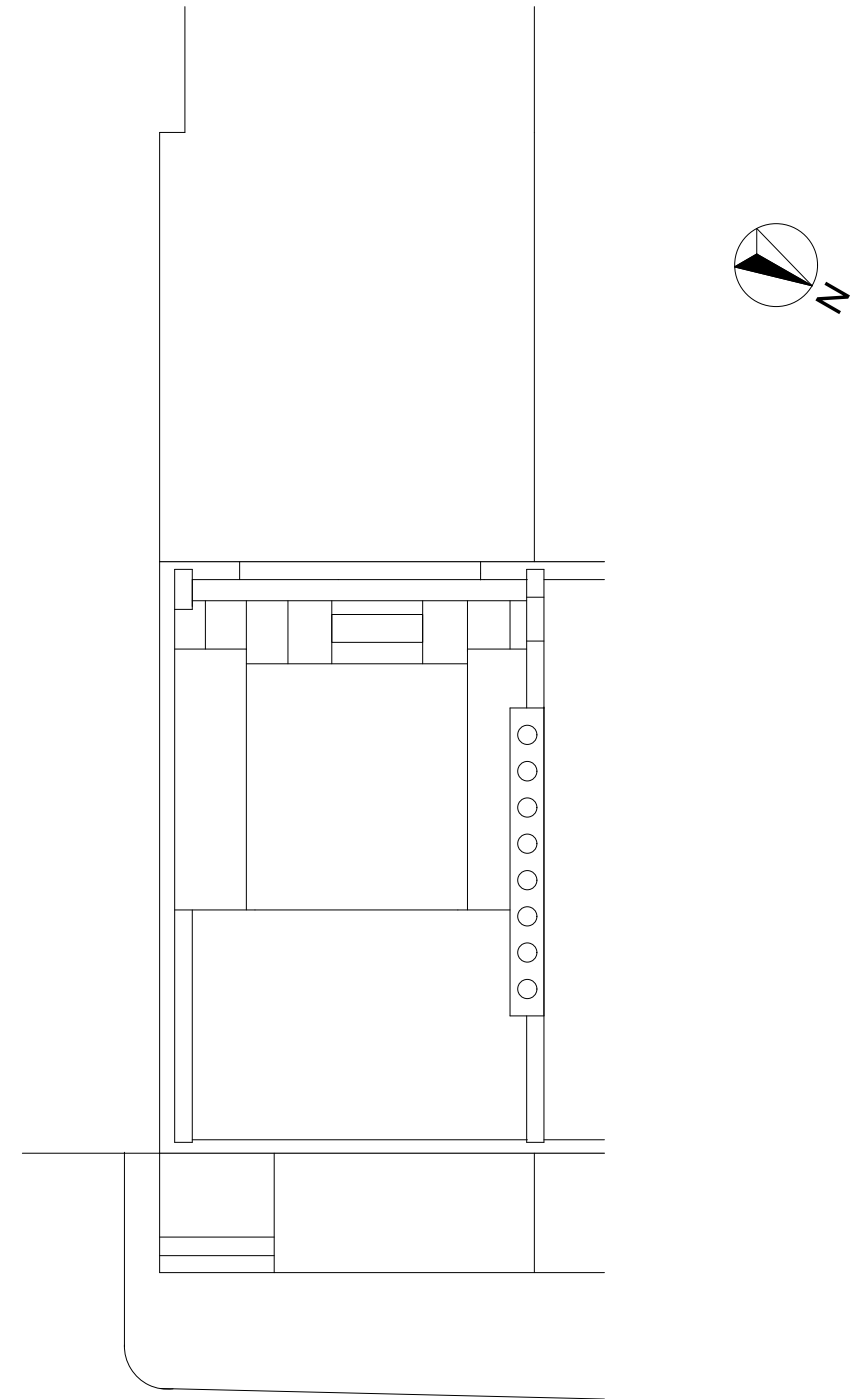

Proposed Site (Roof) Plan  
scale 1:100@A3

 

<p>Note: All dimensions to be checked on site. Any discrepancies to be reported to the Contract Administrator.</p>	Date	Description	Rev.	<p>Project: <b>2nd Floor Flat, 45 Carol Street, London NW1</b></p> <p>Client:</p> <p>Dwg no.: <b>046-10</b>      Rev: <b>A</b></p> <p><b>ben lumley/Architect</b> 43 Molewood Road, Hertford, Herts SG14 3AQ. T 01992 303693 email: ben.lumley@ntlworld.com</p>	<p>Title: <b>Proposed Site Section &amp; Roof Plan</b></p>	
	20.11.11	Revised proposal: extension reduced in size & height	A		Date: <b>30.08.11</b>	Scale: <b>1:100 @ A3</b>
					Status: <b>PLANNING</b>	