


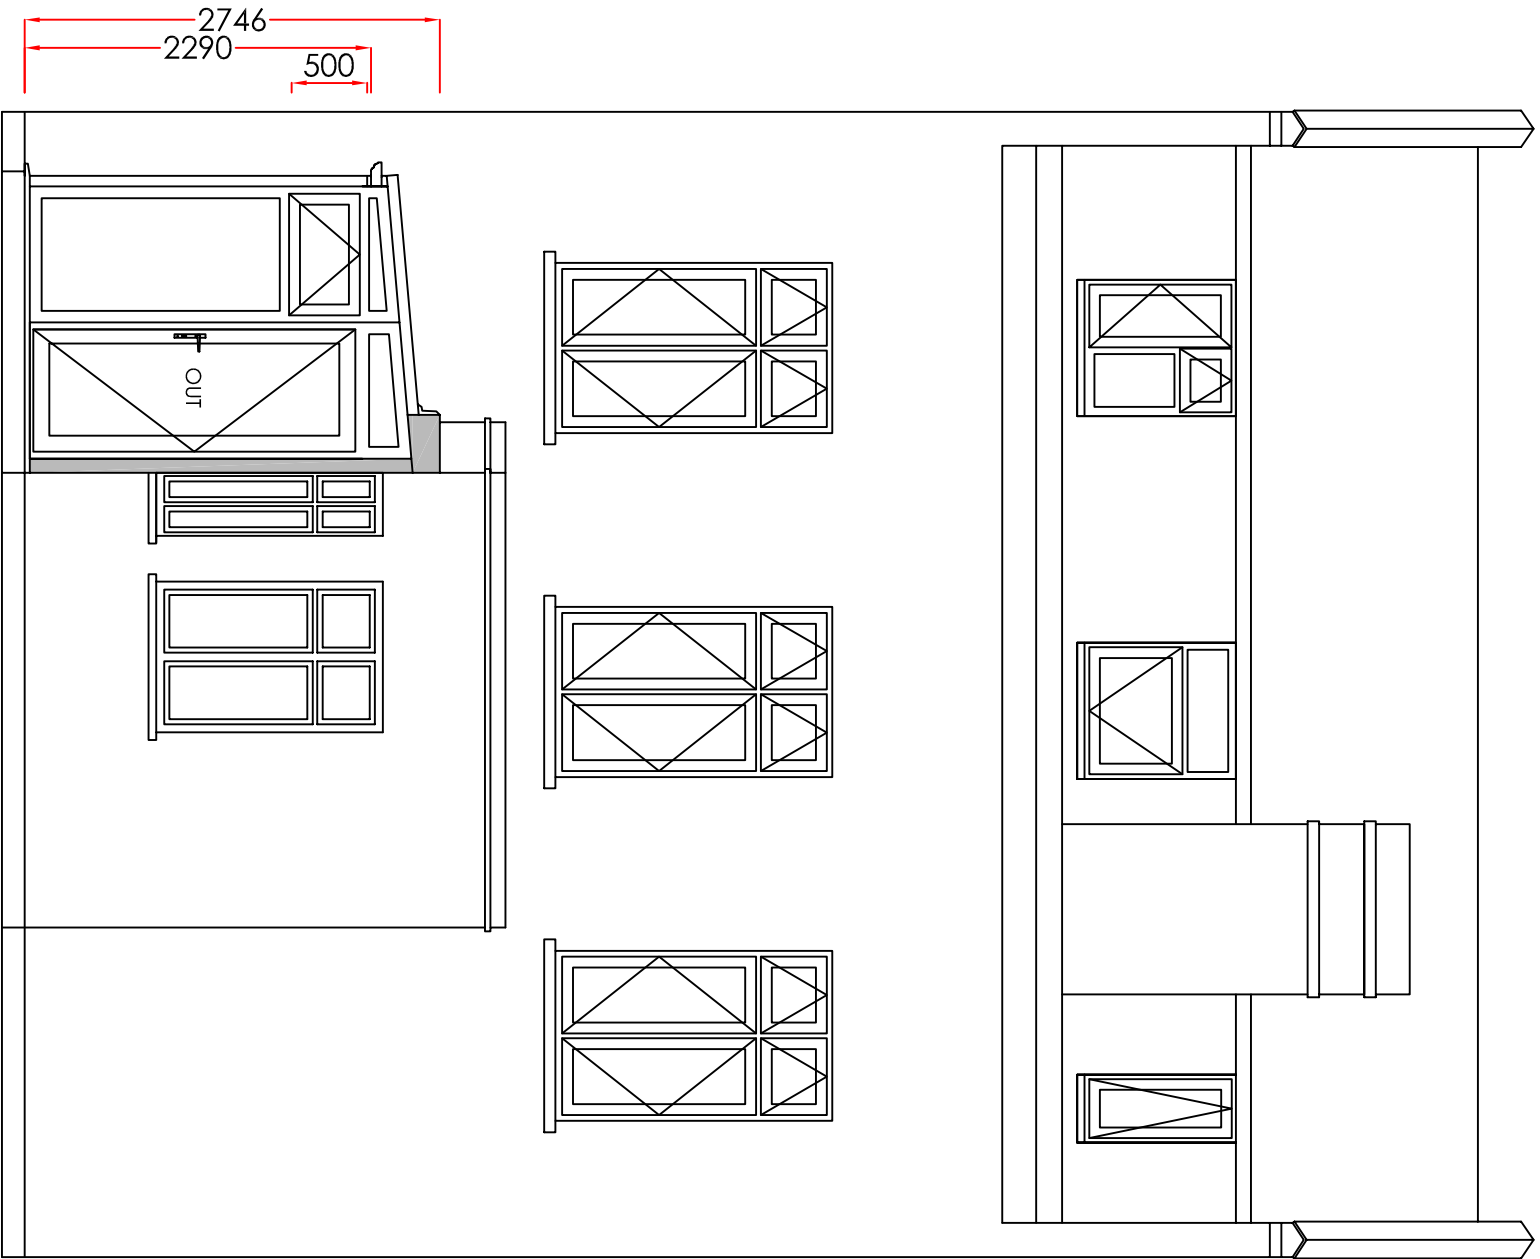

Scale Bar 1:50
(metres)

Scale Bar 1:50 (metres)
(Produced on A3 Paper)

NOTES:

This drawing is the copyright of Anglian Home Improvements and must not be reissued, loaned or copied without their consent.

All dimensions are in millimetres (mm) unless noted otherwise.

DO NOT SCALE OFF DRAWING

DO NOT USE FOR BASE LAYING PURPOSE S

REVISIONS:

*		*



Drawing title: **PROPOSED REAR ELEVATION**

CONTRACT No.:	099/71987	Revision :	Issue No.:
---------------	-----------	------------	------------

Proposed: PVCU WHITE KNIGHT CONSERVATORY
at: FLAT 1
INSTALLATION ADDRESS: 29 AGINCOURT ROAD
HAMPSTEAD LONDON, NW3 2PA
For:..... MR PREBBLE

Drawers Initials:	BN	Scale :	1:50	Date:	11/11/2011
-------------------	----	---------	------	-------	------------