


RECEIVED
28 NOV 2011

EXISTING FOURTH FLOOR PLAN

1:200

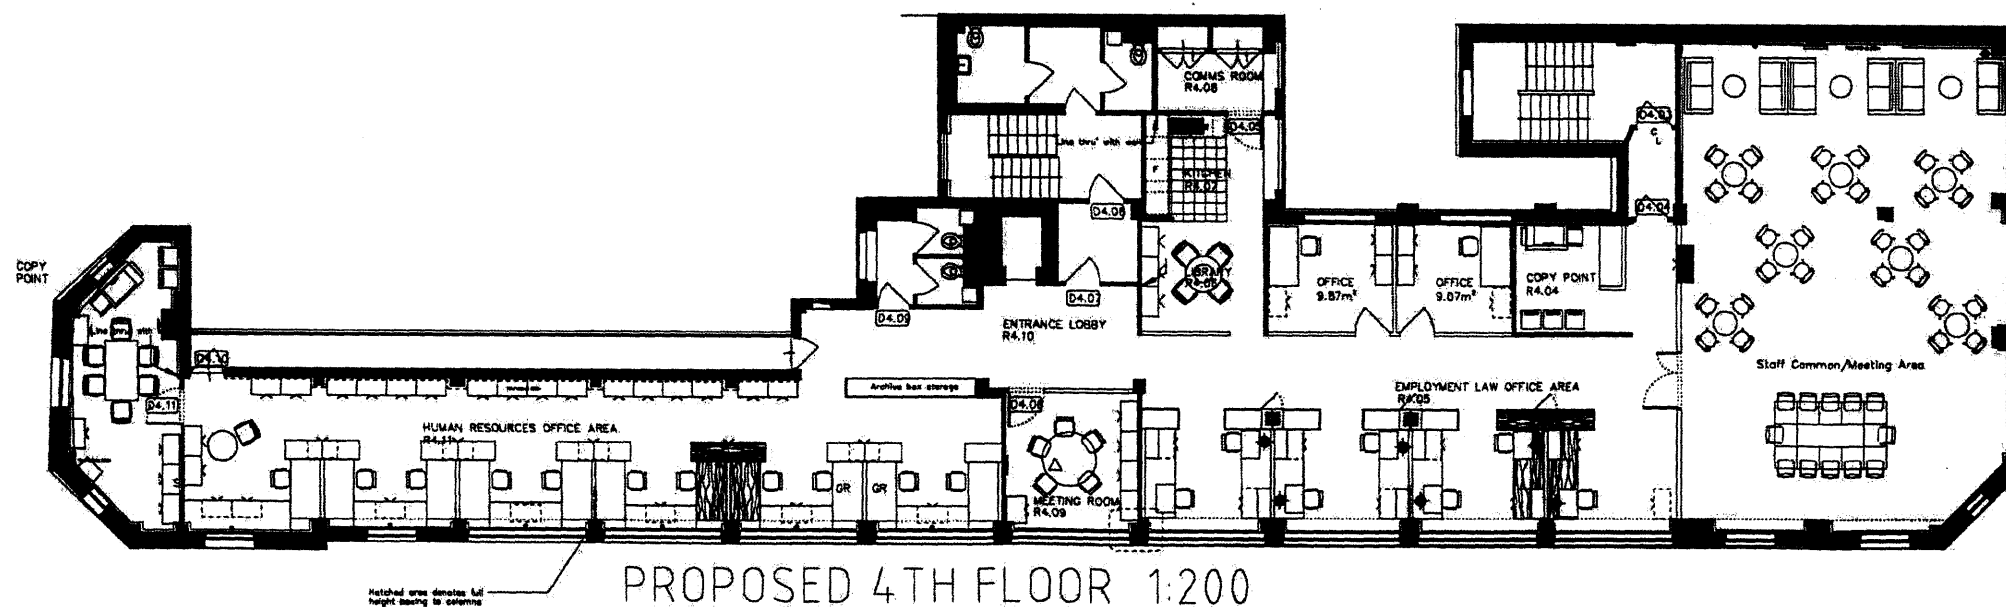

PROPOSED FOURTH FLOOR PLAN

1:200

All dimensions to be checked on site before construction.
Any discrepancies to be reported to the Projects Office.
DO NOT scale off this drawing.

All drawings to be read in conjunction with specification.

STAGE C

Rev.	Description	Date
A.		15.09.2011

Building	LINCOLNS INN FIELDS - CCLS	Scale	1:200@A3	Date	May 2011
Scheme	ALTERATION & REFURBISHMENT	Drawn by: EN	Checked by: RF	Job No.	Rev.
Title	EXISTING & PROPOSED FOURTH FLOOR PLAN	Drawing No.	LIF/4F/07		

Queen Mary
University of London

Projects Office (Estates)
Mile End Road London E1 4NS
Tel: 020 7882 8900 Fax: 020 7882 7027