



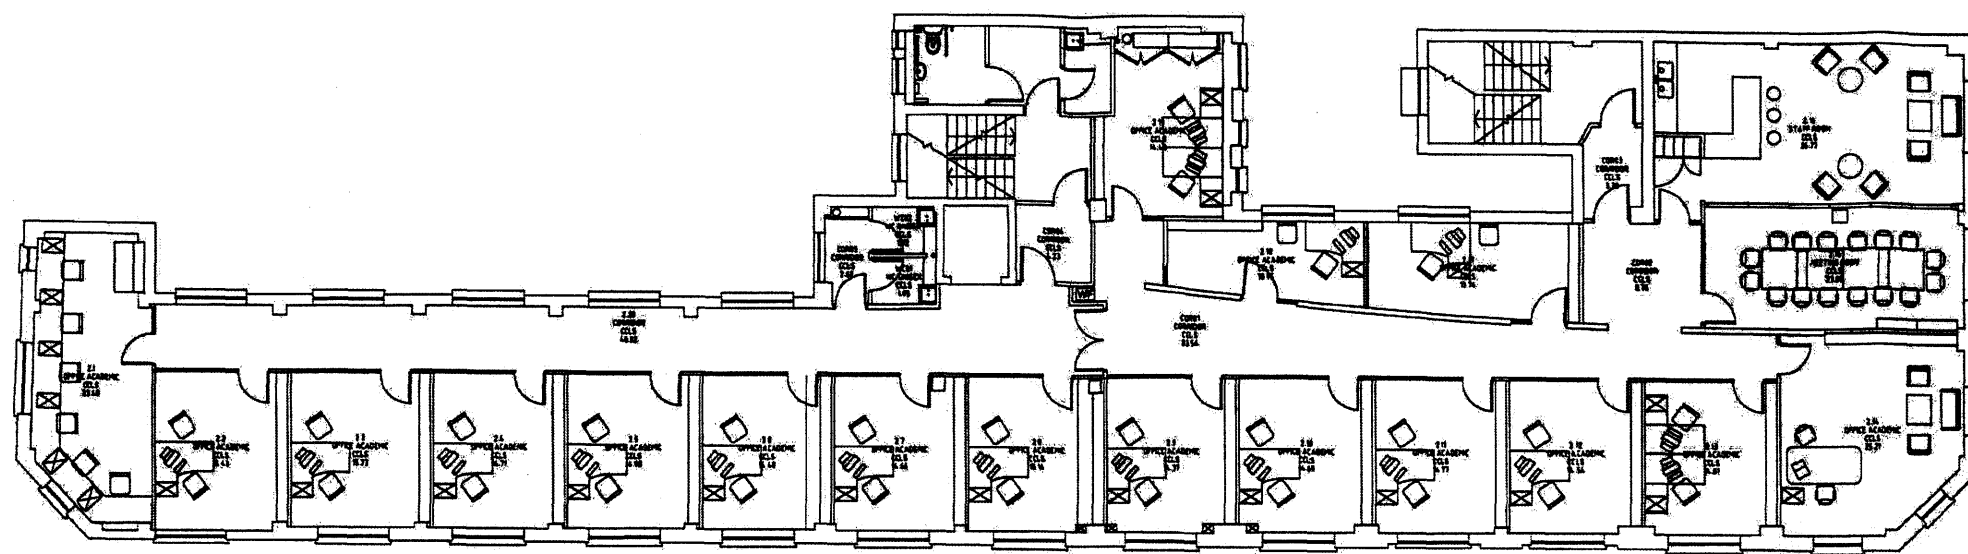

RECEIVED
28 NOV 2011

EXISTING SECOND FLOOR PLAN

1:200

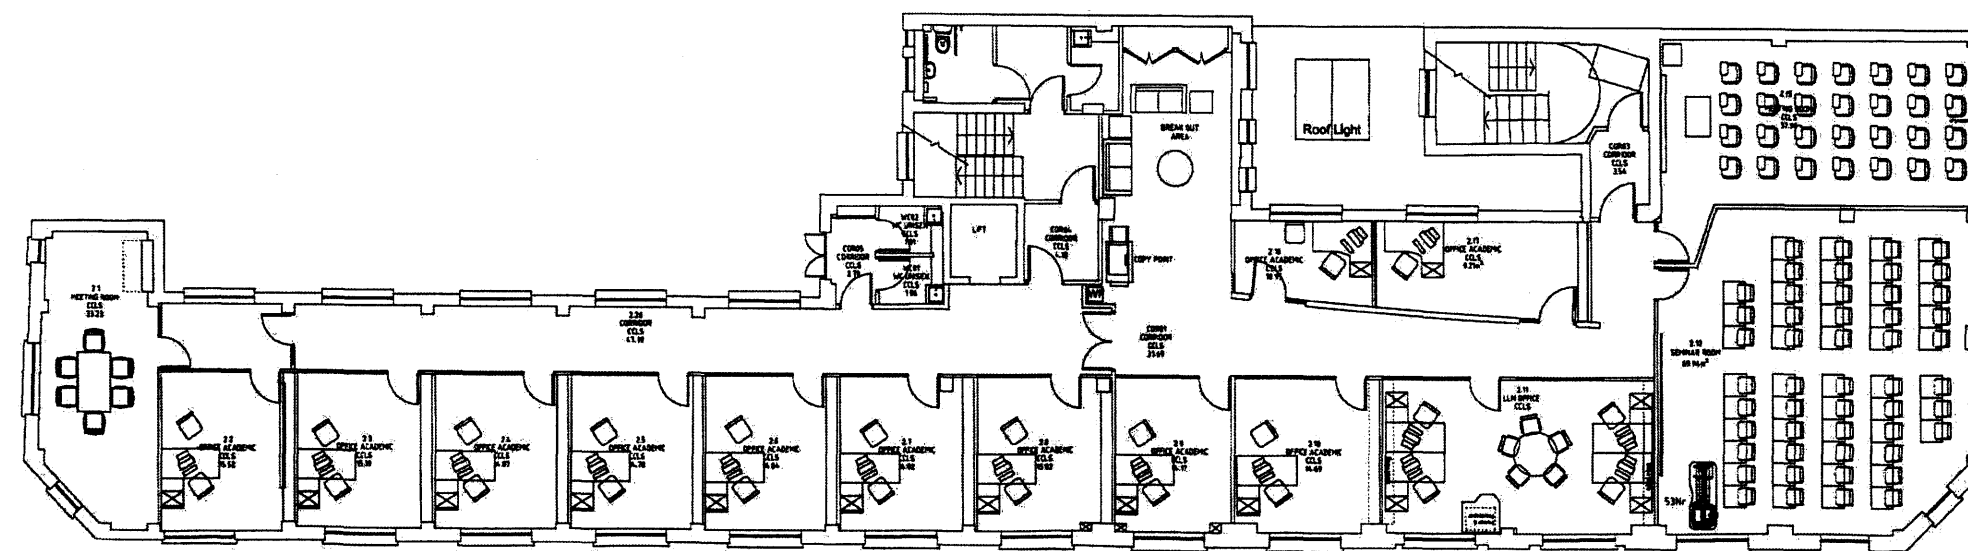

SEMINAR ROOM

PROPOSED SECOND FLOOR PLAN

1:200

All dimensions to be checked on site before construction.
Any discrepancies to be reported to the Projects Office.
DO NOT scale off this drawing.

All drawings to be read in conjunction with specification.

STAGE C

Rev.	Description	Date

Building	LINCOLNS INN FIELDS - CCLS
Scheme	ALTERATION & REFURBISHMENT
Title	EXISTING & PROPOSED SECOND FLOOR PLANS

Scale	1:200@A3	Date	May 2011
Drawn by:EN	Checked by:JF	Job No.	Rev.
Approved by:			
Drawing No.	LIF/2F/05		

 **Queen Mary**
University of London

Projects Office (Estates)
Mile End Road London E1 4NS
Tel: 020 7882 8900 Fax: 020 7882 7027