


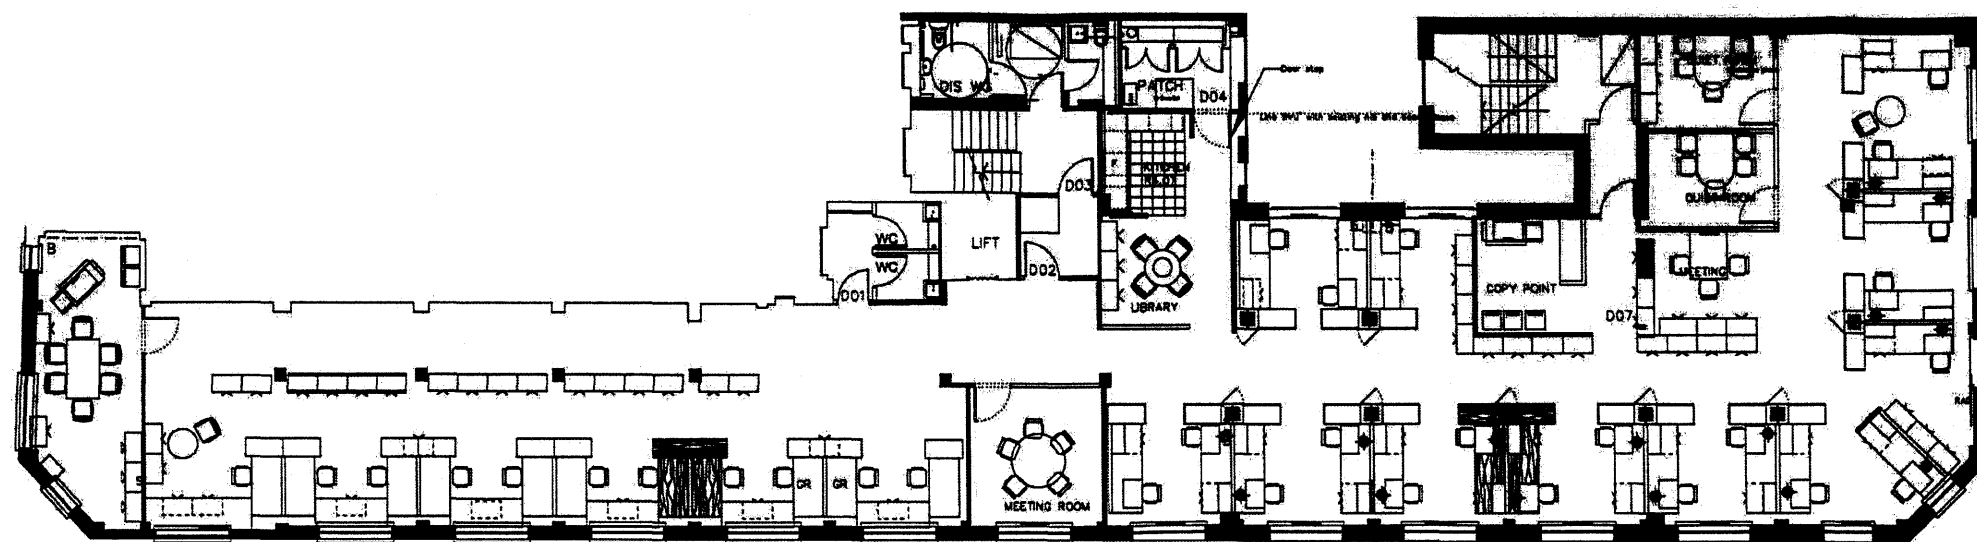


EXISTING 3RD FLOOR 1:200

RECEIVED
28 NOV 2011

EXISTING THIRD FLOOR PLAN

1:200

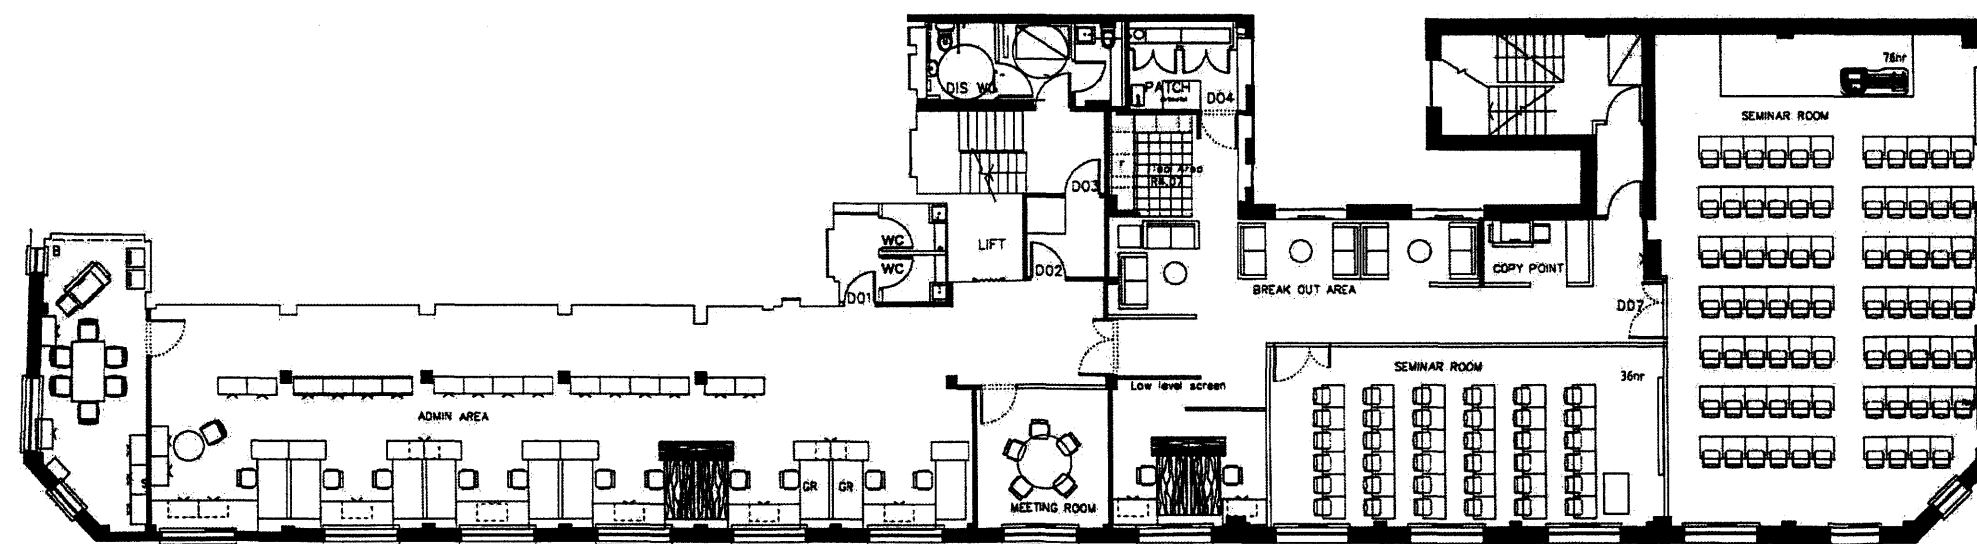

PROPOSED 3RD FLOOR 1:200

PROPOSED THIRD FLOOR PLAN

1:200

All dimensions to be checked on site before construction.
Any discrepancies to be reported to the Projects Office.
DO NOT scale off this drawing.

All drawings to be read in conjunction with specification.

STAGE C

Rev.	Description	Date

Building	LINCOLNS INN FIELDS - CCLS	Scale	1:200@A3	Date	May 2011	
Scheme	ALTERATION & REFURBISHMENT	Drawn by:EN Checked by:HF Approved by:	Job No.	Rev.	 Queen Mary University of London Projects Office (Estates) Mile End Road London E1 4NS Tel: 020 7882 8900 Fax: 020 7882 7027	
Title	EXISTING & PROPOSED THIRD FLOOR PLANS	Drawing No. LIF/3F/06				