

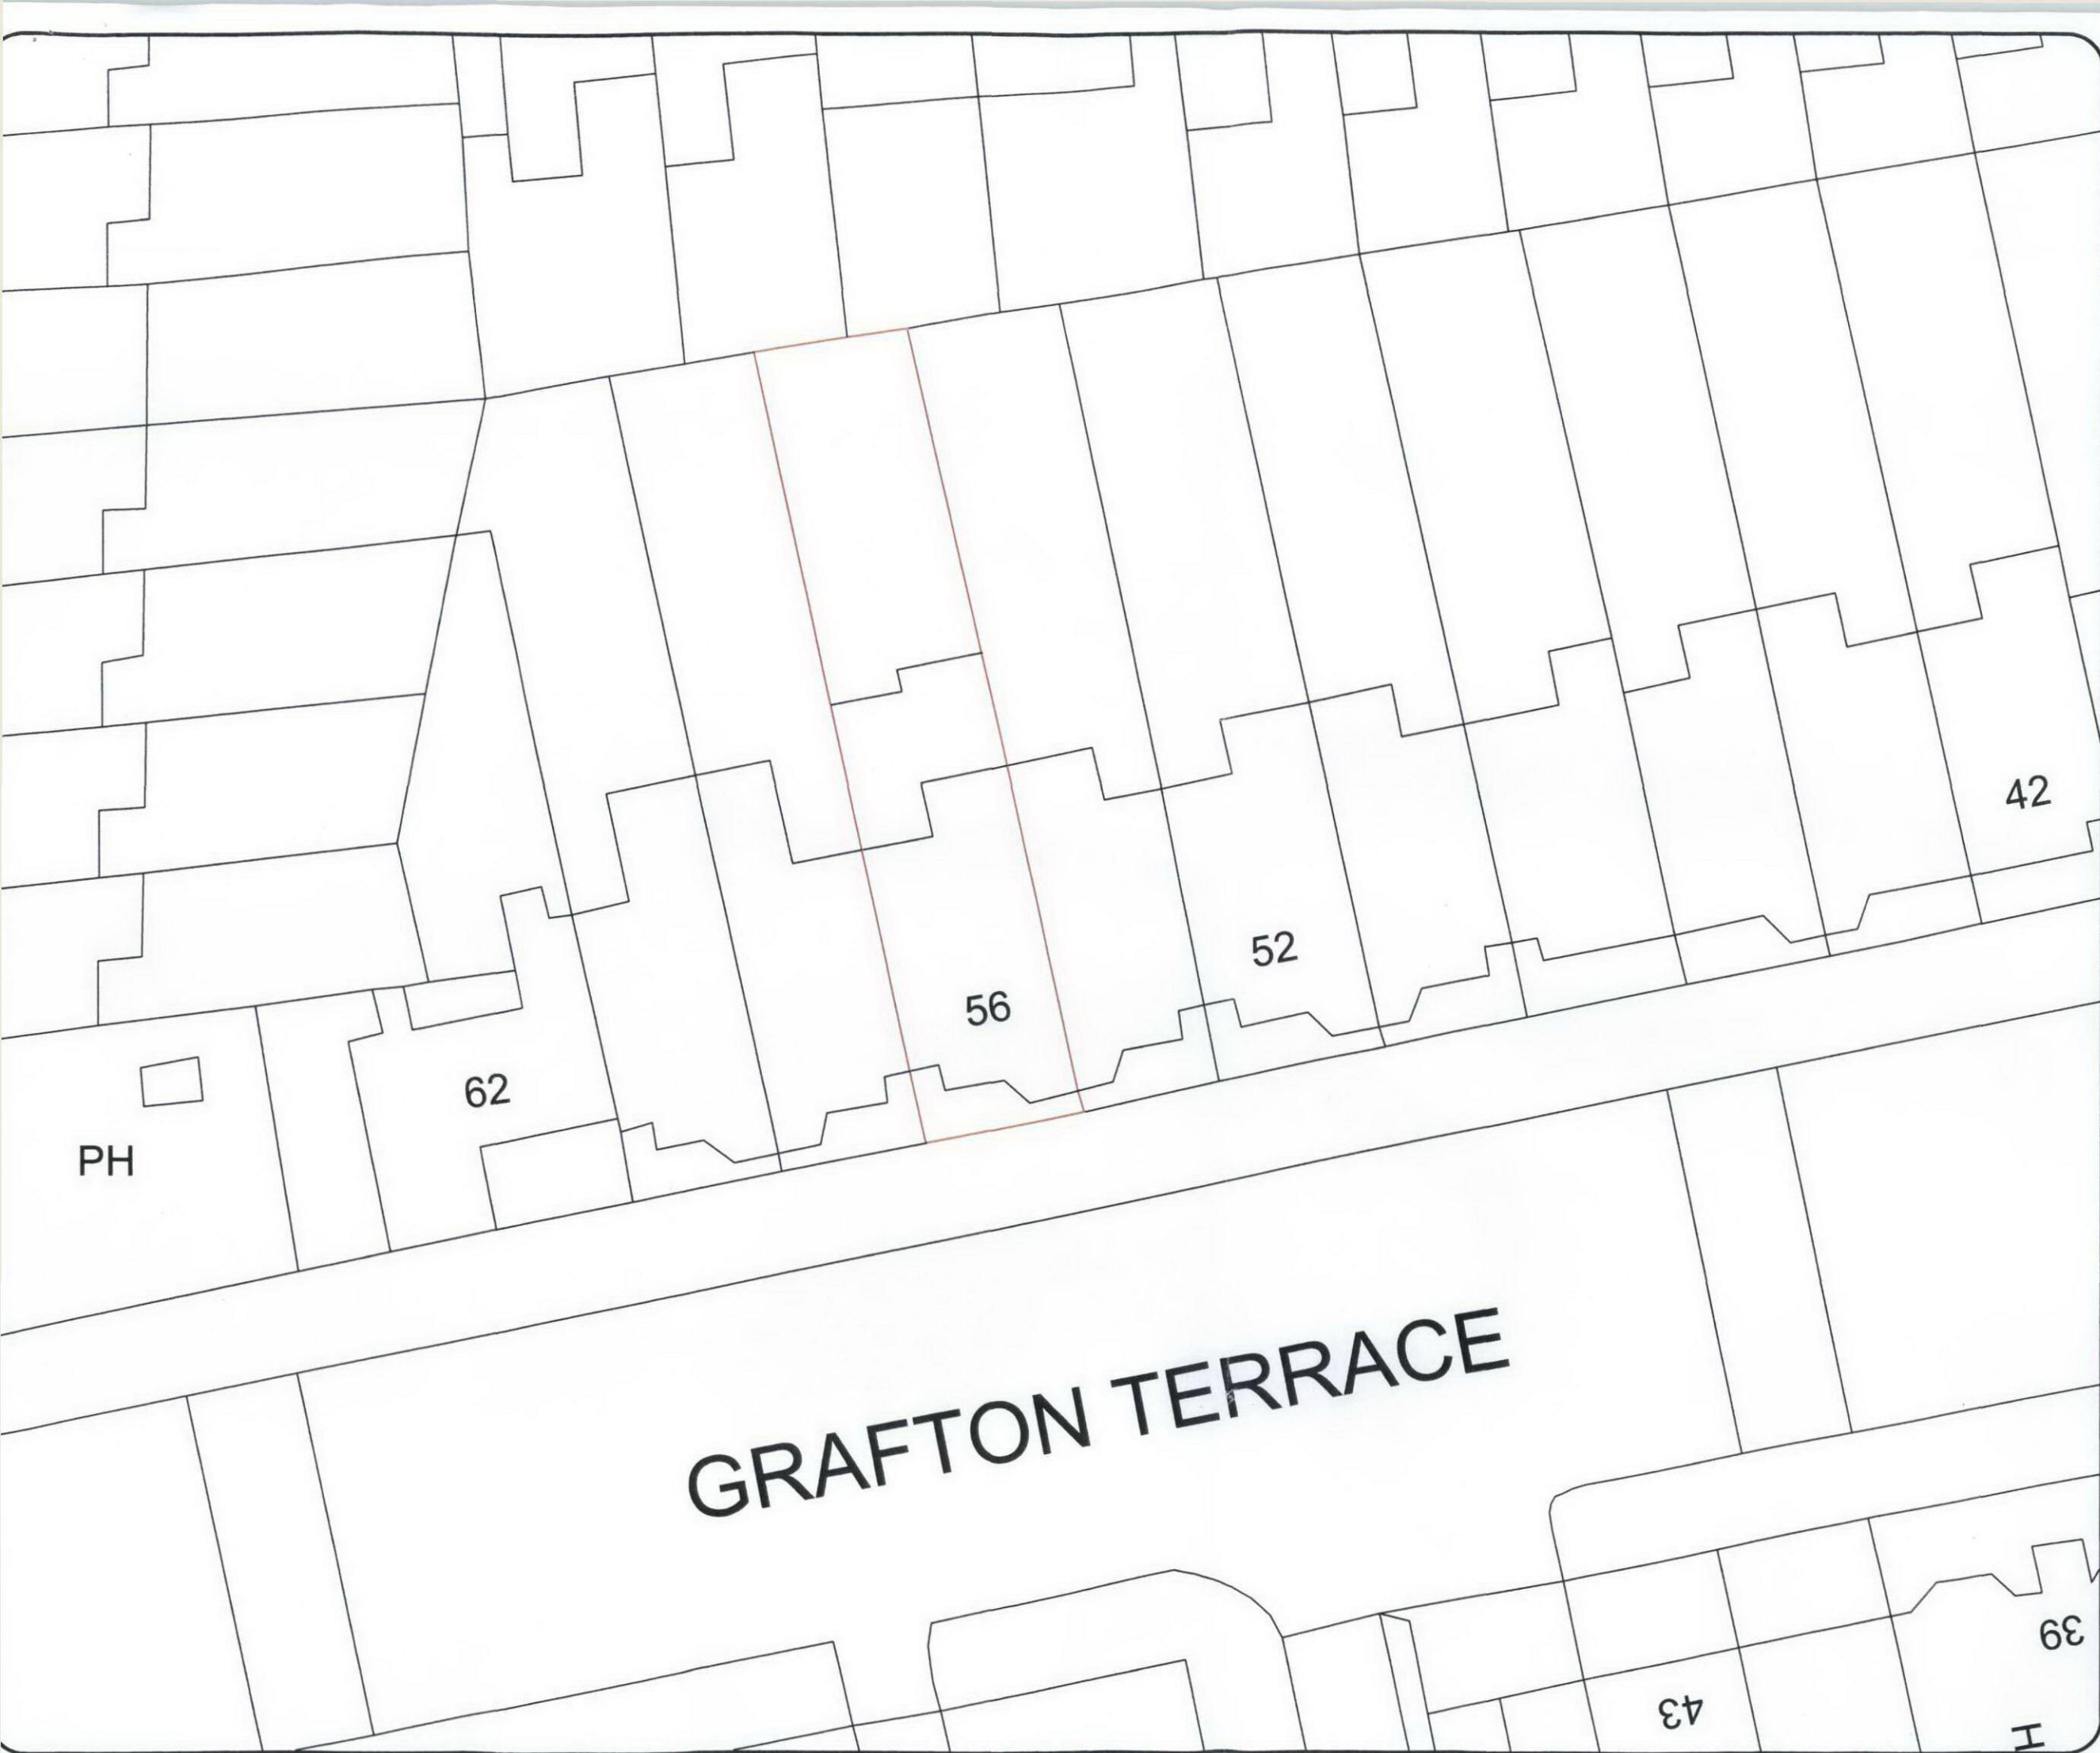


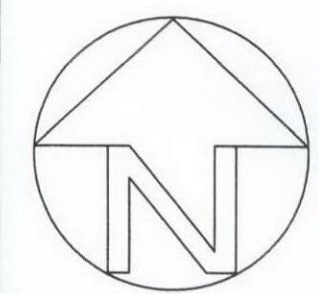

Notes

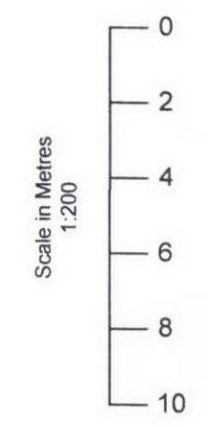

Rev	Date	Details	By
00	07/07/11	Revision 00	CE

Project: Rear Terrace
Subject: Site Plan
Client: 56a Grafton Terrace,
London, NW5 4HY

Drawing N°: ELA/9 Rev: 00

A3 Scale: 1:200 Drawn By: CE Job No: 0224 Date: 07/07/11



ELA design
www.ela-design.co.uk

ELA Design
Old Manor House
72 High Road
Wormley
Bloxbourne, Herts
EN10 6DU
Tel: 07979510821