


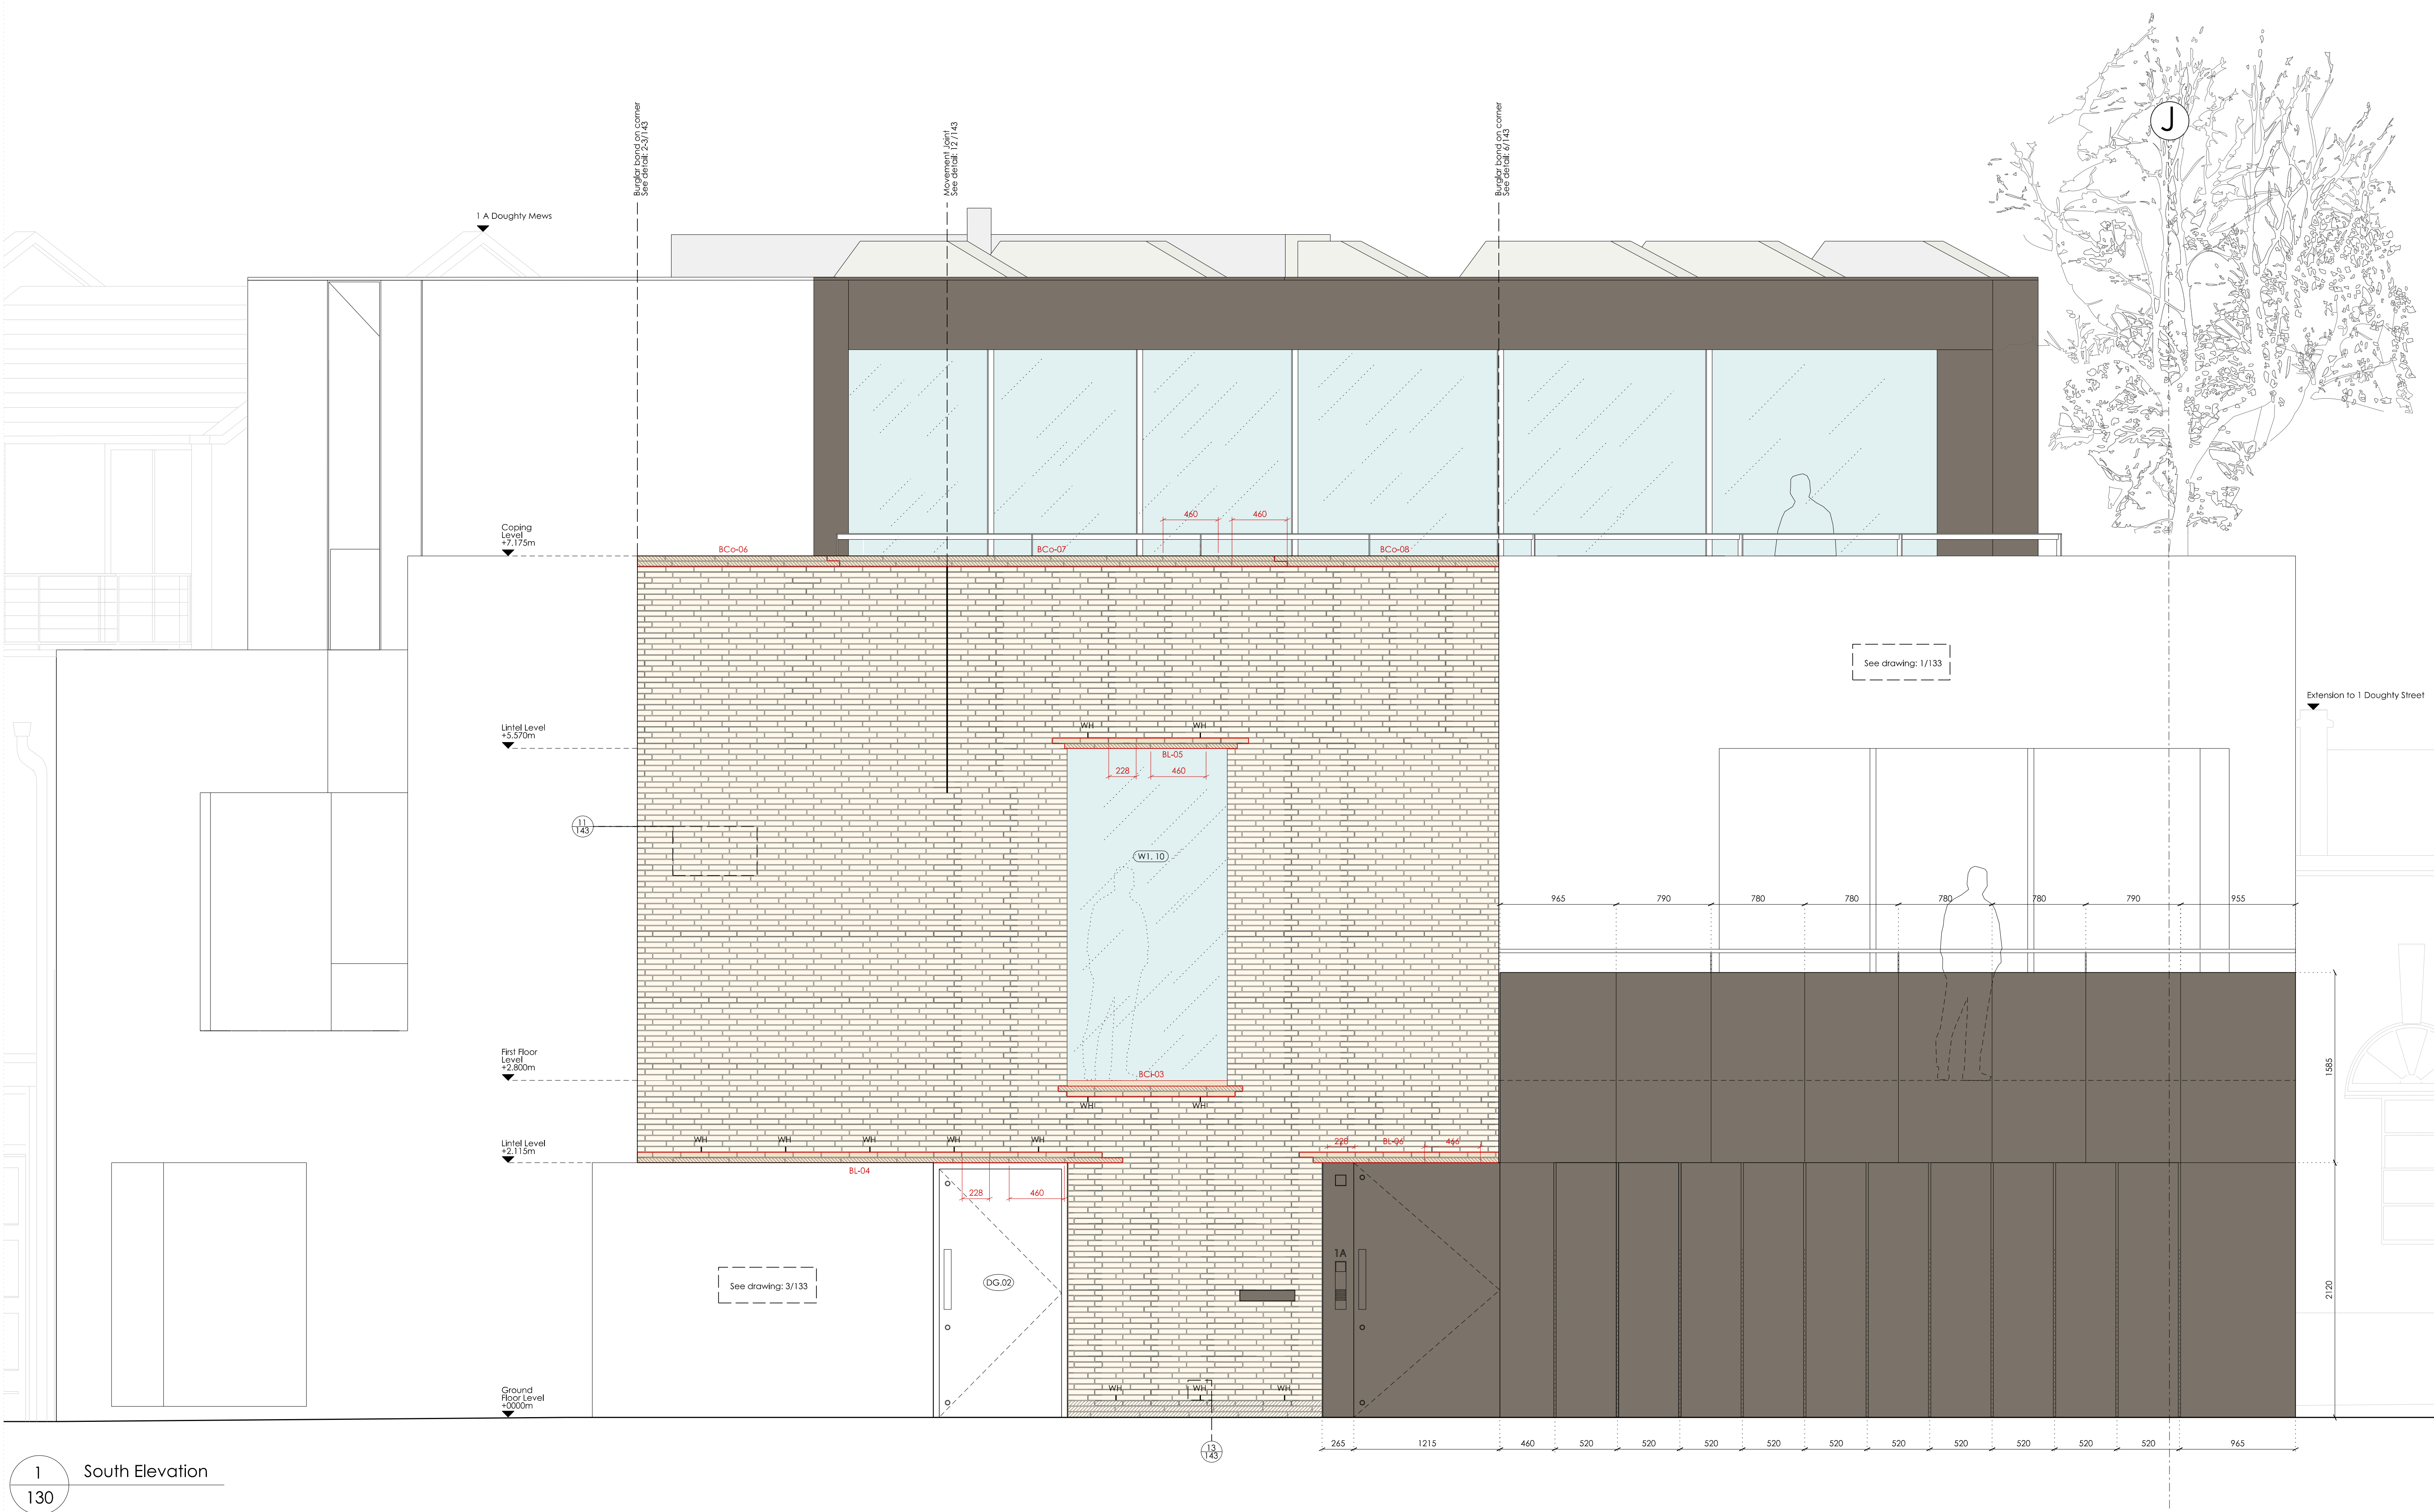

1 South Elevation
130

FOR CONSTRUCTION

SPECIFICATION & KEY

E20 Finishing Concrete
F10 Brick/ block walling
F30 Accessories/ sundry items for brick/ block/ stone walling
G10 Structural steel framing
G20 Carpentry/ timber framing/ first fixing
H13 Structural glass assemblies
H31 Metal profiled/ flat sheet cladding/ covering
H71 Lead sheet coverings/ flashings
H72 Aluminium slat/ sheet coverings/ flashings
J42 Single layer polymeric sheet roof coverings
K13 Rigid sheet fine linings/ panellings
K20 Timber board flooring
L10 Windows/ rooflights/ screens/ ceilings

L20 Doors/ shutters/ hatches
L30 Stairs/ ladders/ walkways/ handrails/ balustrades
M10 Cement based levellings/ wearing screeds
M20 Plastered/ rendered/ roughcast coatings
M40 Stone/ concrete/ quarry/ ceramic tiling/ mosaic
N10 General fixtures/ furnishings/ equipment
N13 Sanitary appliances and fittings
N25 Permanent access and safety equipment
P10 Sundry insulation/ proofing work
P20 Unframed insulated films/ skirtings/ sundry items
Q25 Brick pavings
Q37 Green roof covering
R10 Rainwater drainage systems

Key

WH Weep hole in brick work: (Spec ref. F30.131/132)
Brickwork: (Spec ref. F10.315)
Kolumba brick: (Spec ref. F10.316)
Pre-cast brick (Spec ref. F30.720/735/760)
4mm Bronze panel: (H31.120)
2mm Bronze cladding: (H31.125)

Jamie Fobert Architects Ltd.

5 Crescent Row

London

EC1Y 0SP

T: 020 7553 6560

F: 020 7533 6566

Unless indicated below, this drawing is for information only.
Do not scale. Use figured dimensions only. All dimensions to be checked on site.

Issue / Revision.

ISSUED FOR TENDER
ISSUED FOR CONSTRUCTION C1
Issued for Planning Discharge

Date.

05 11 10
26 05 11
18 11 11

Rev.

-
C1

Project. DOUGHTY MEWS

Subject. South Elevation

Scale. 1:25

Date. 22 10 2010

Original Size. A1

Drawing No.

214_130