




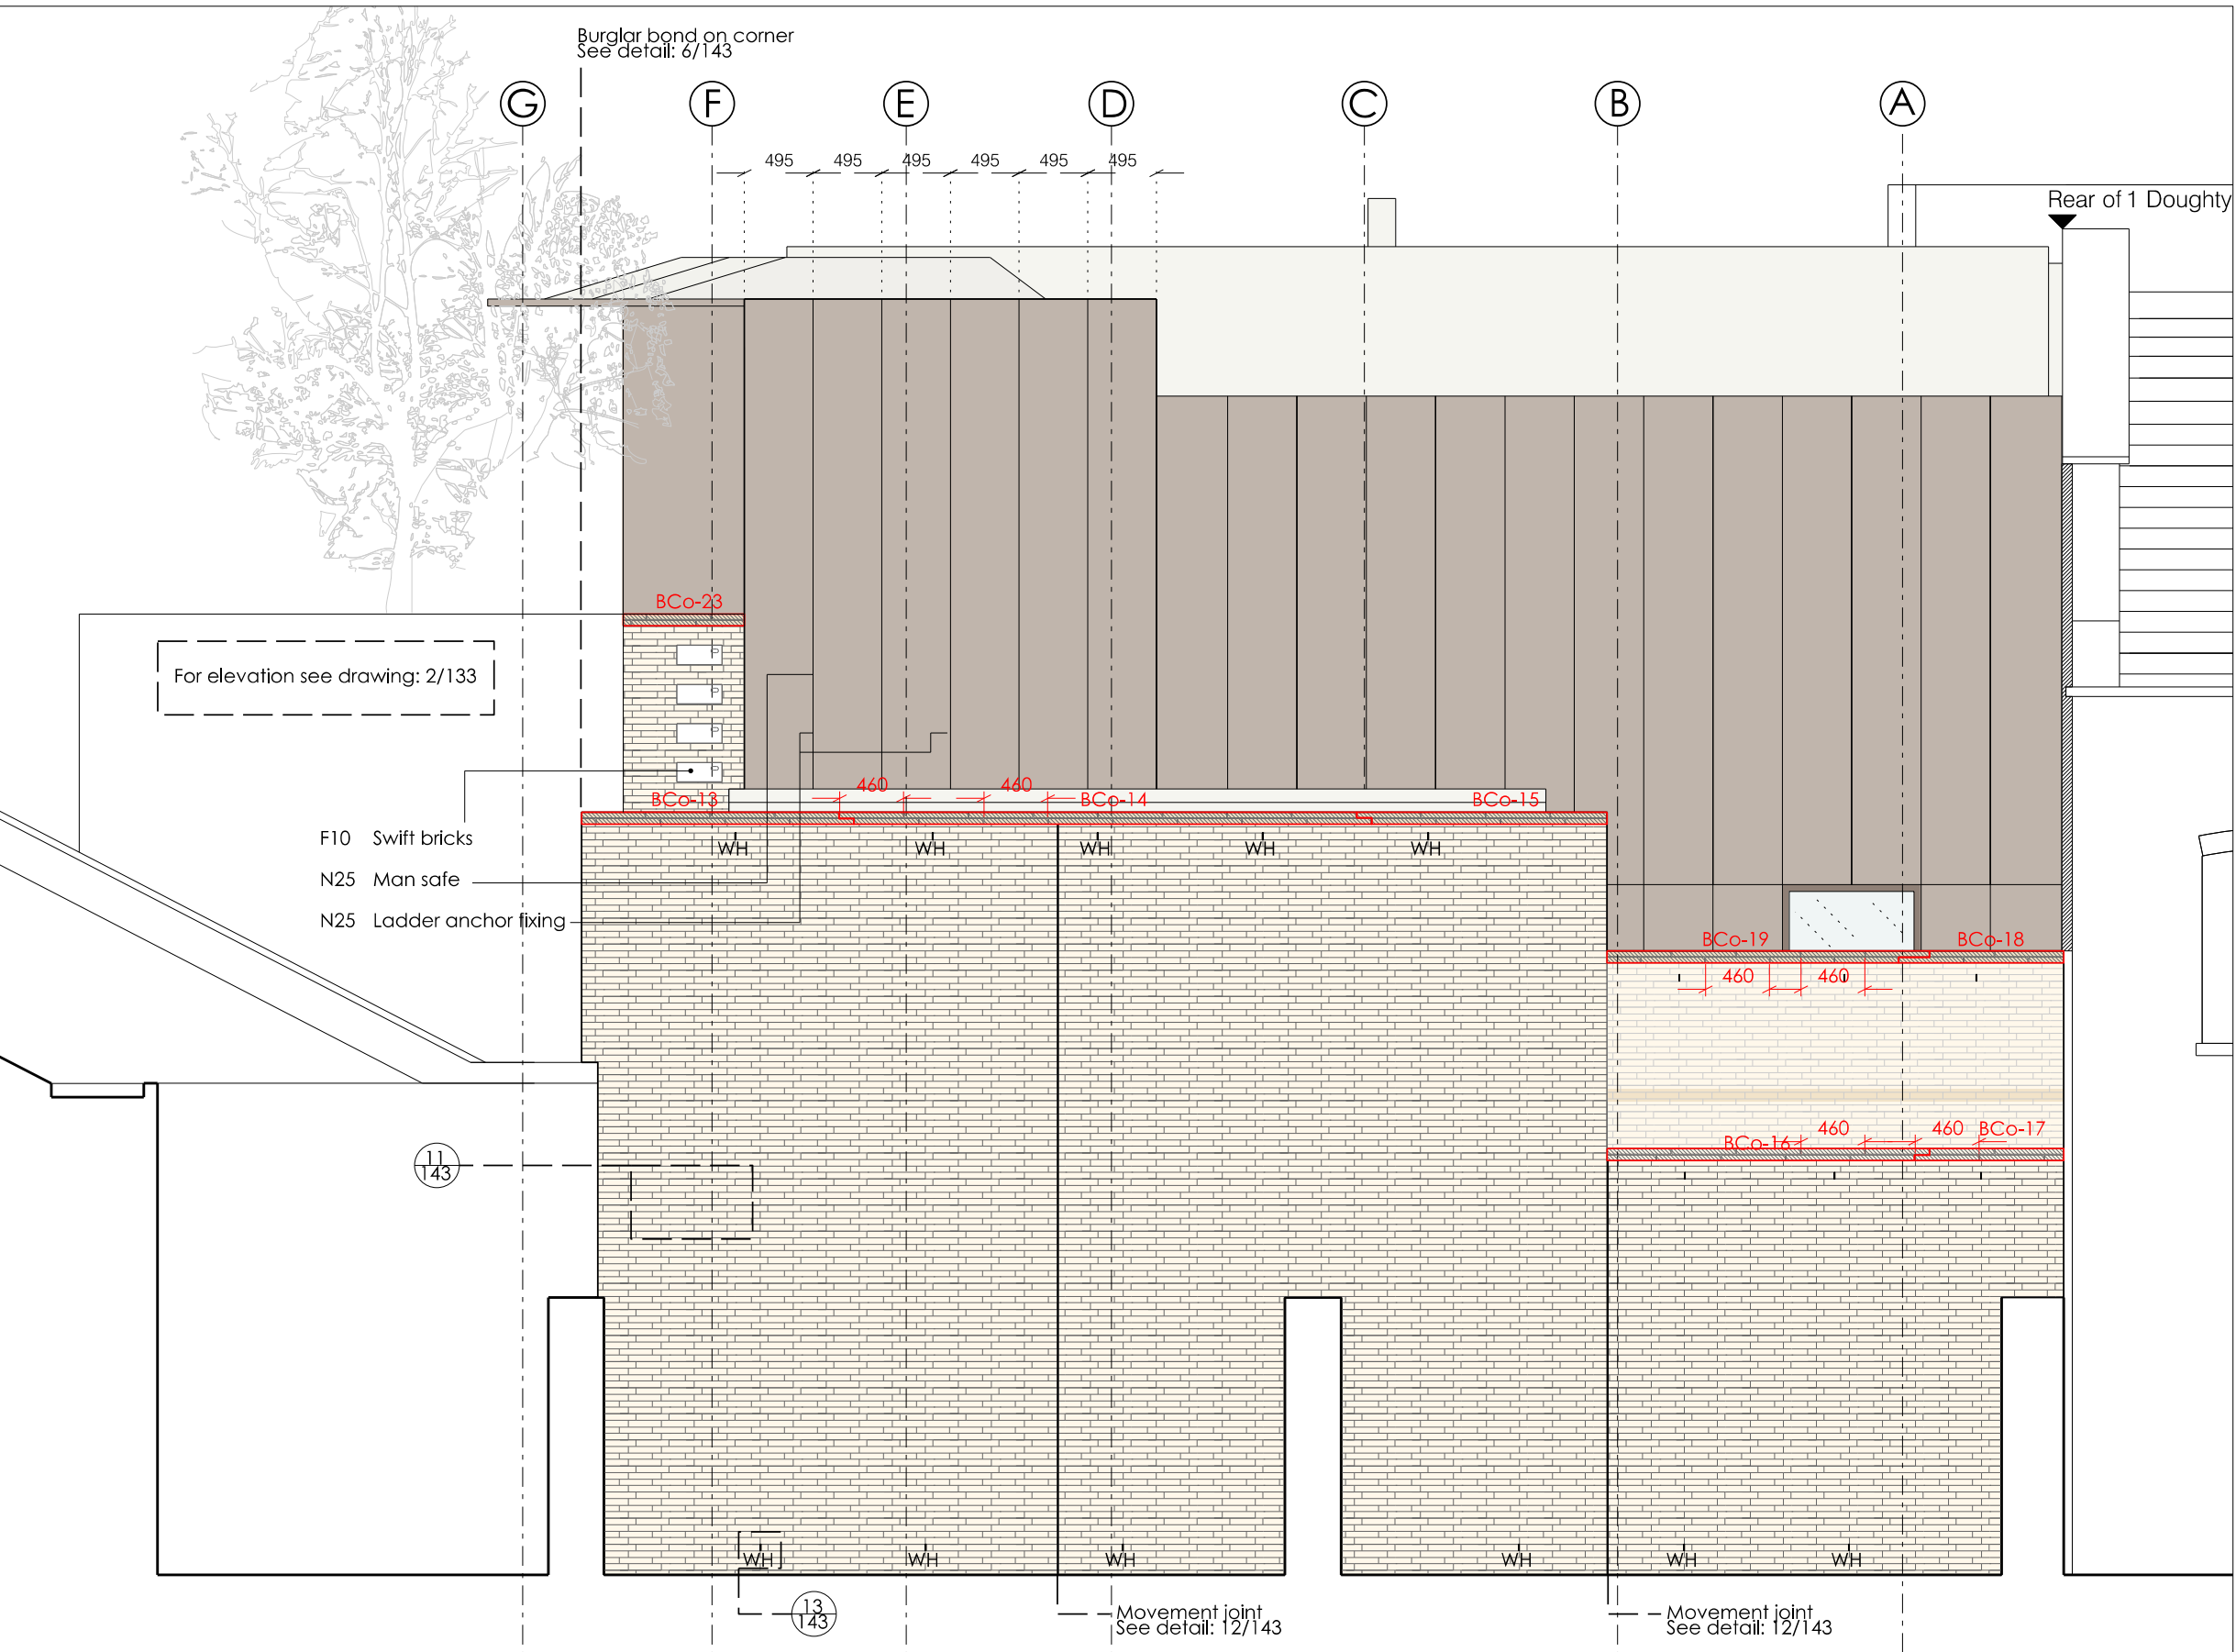


1
132
East Elevation

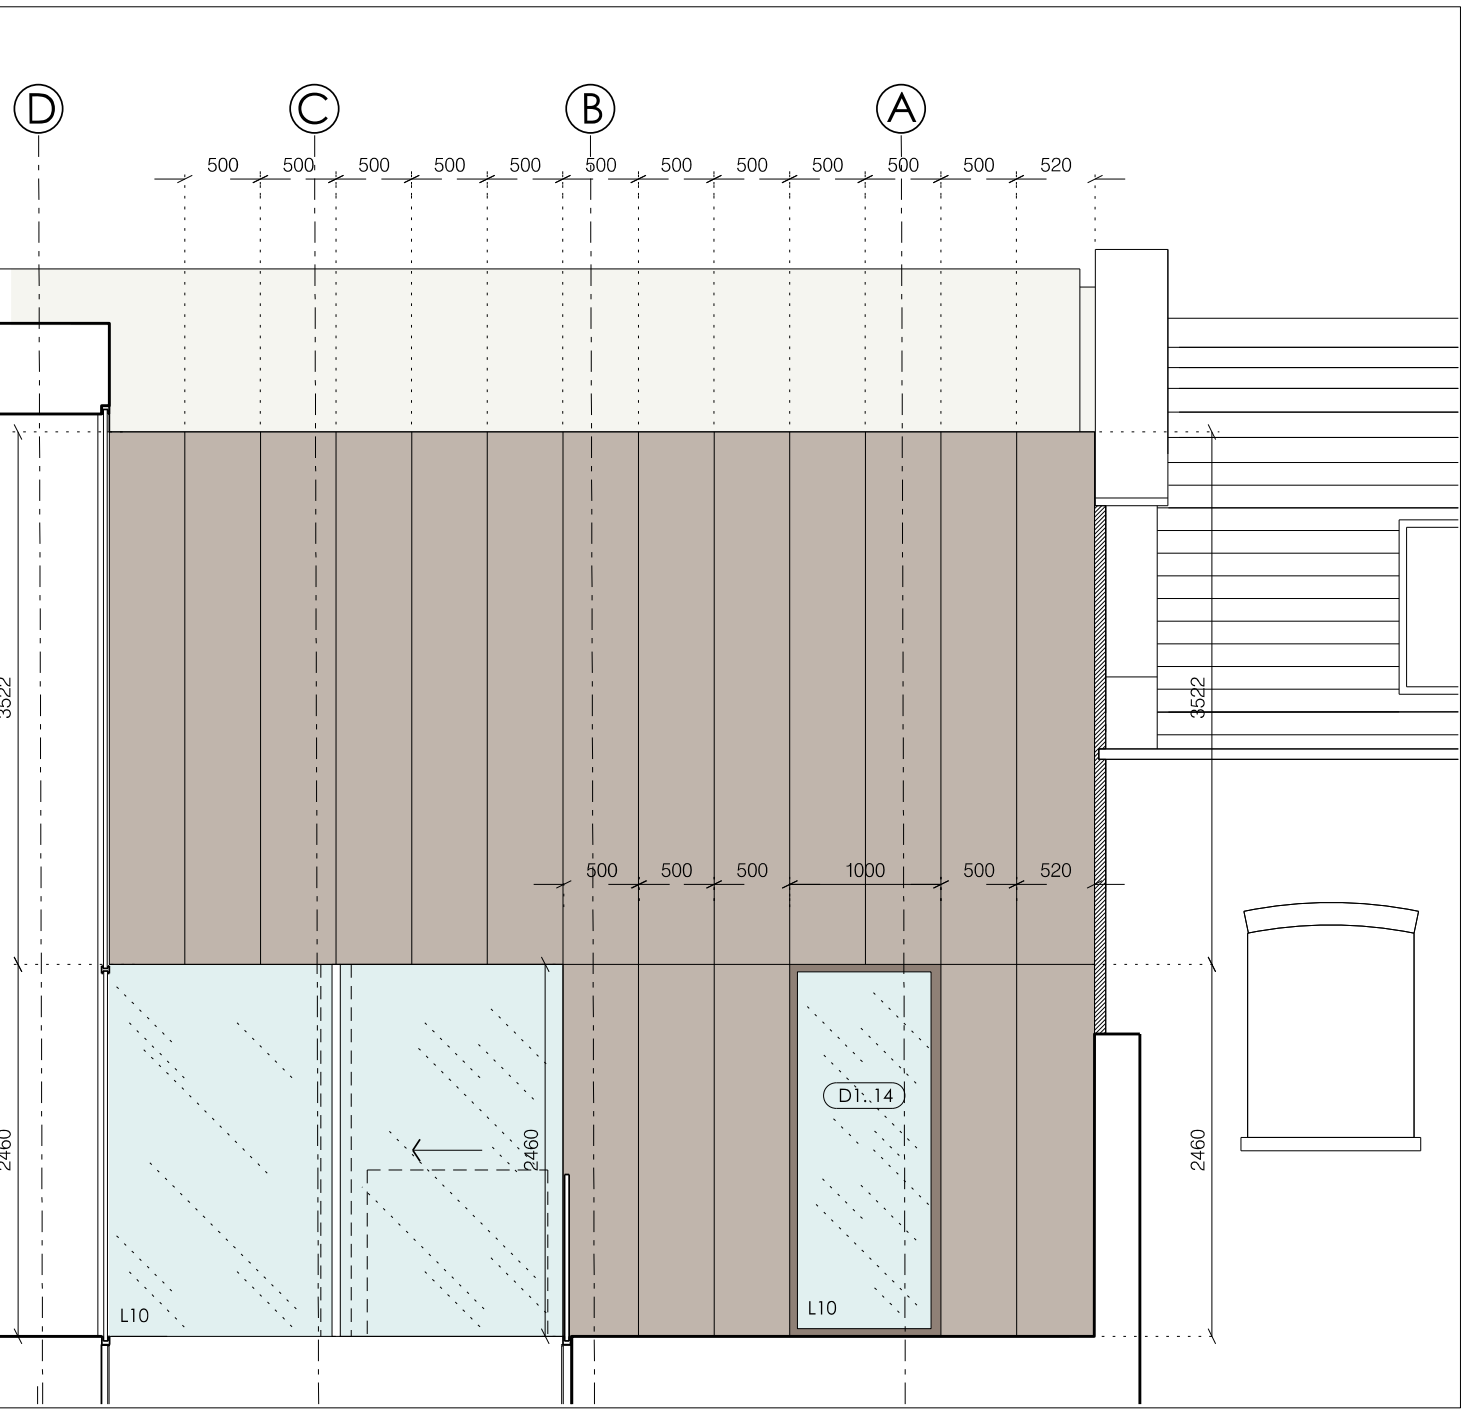

2
132
East Internal Elevation

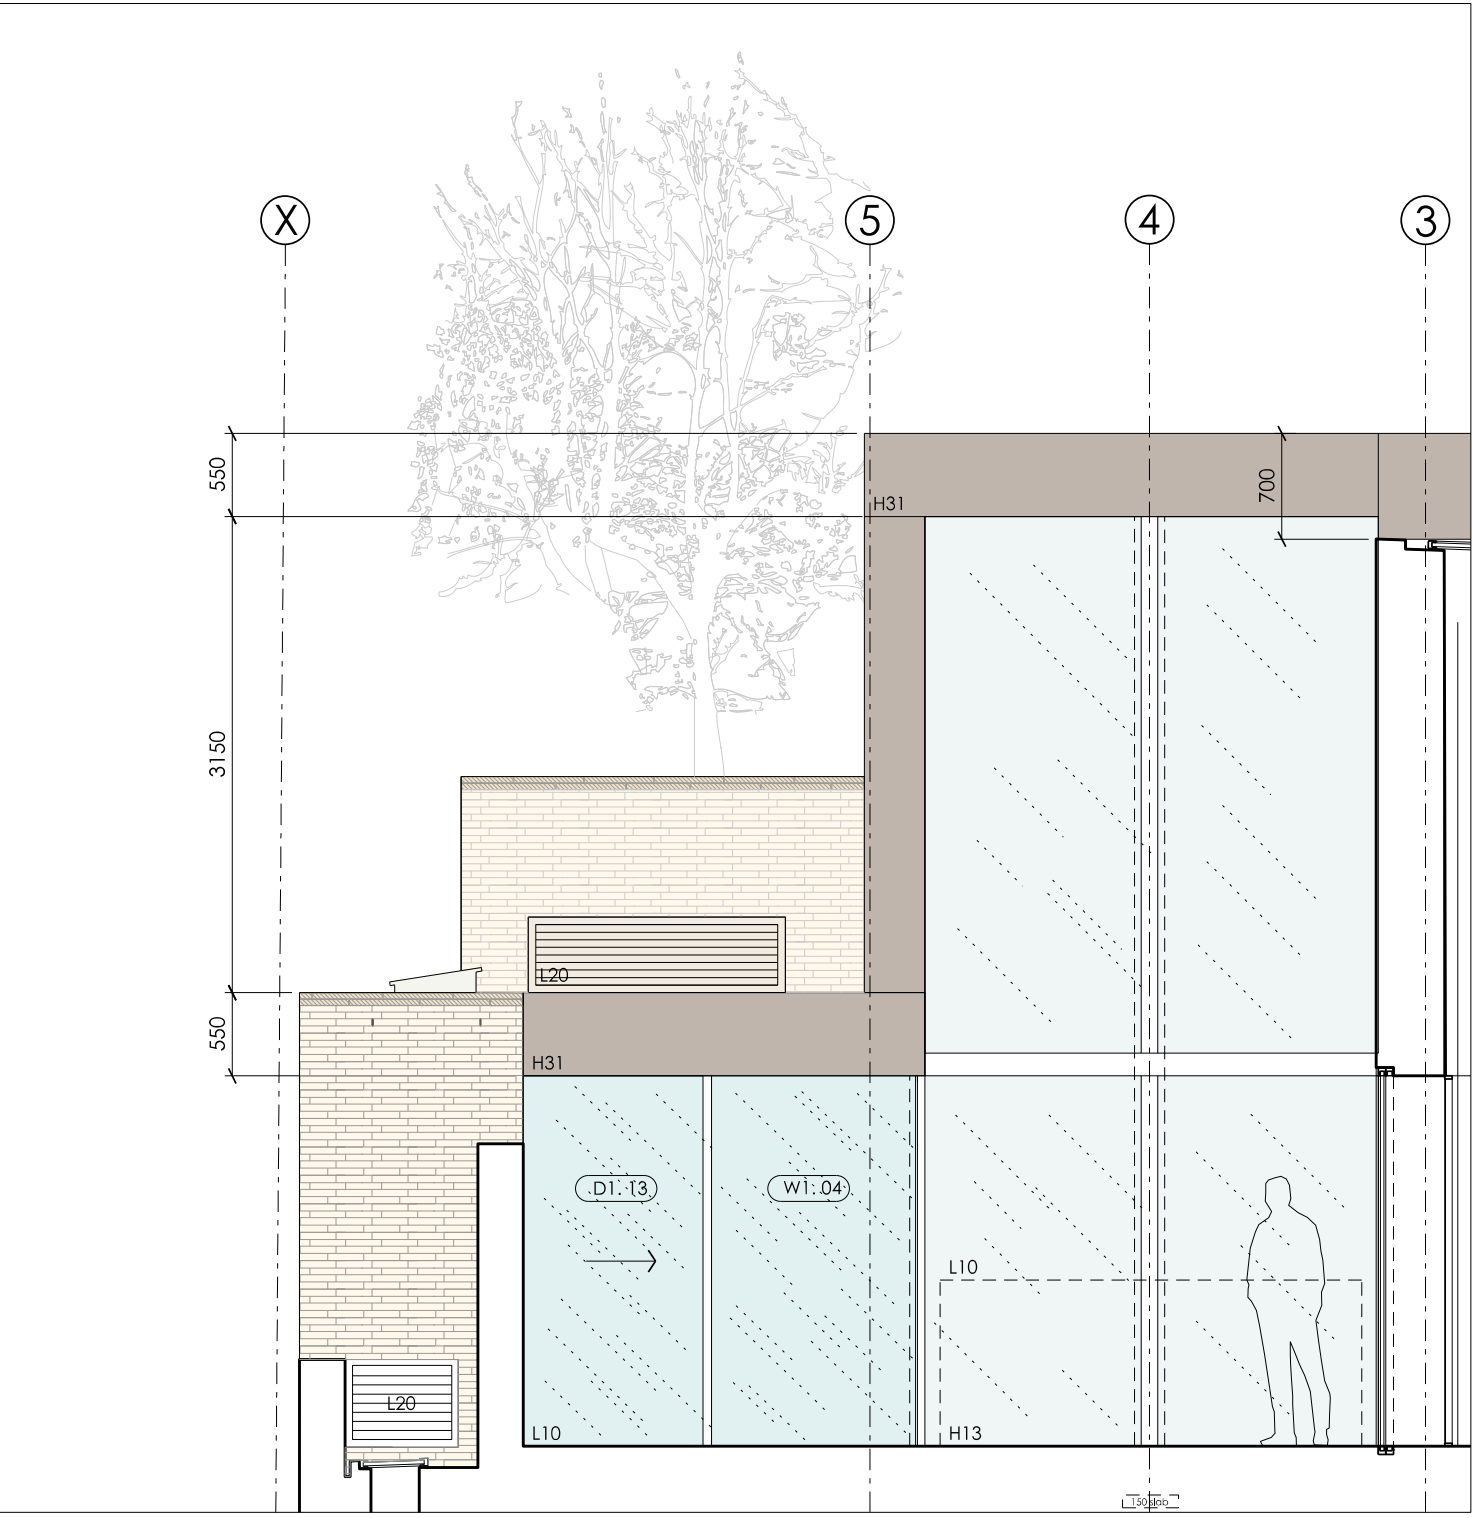

3
132
North Internal Elevation

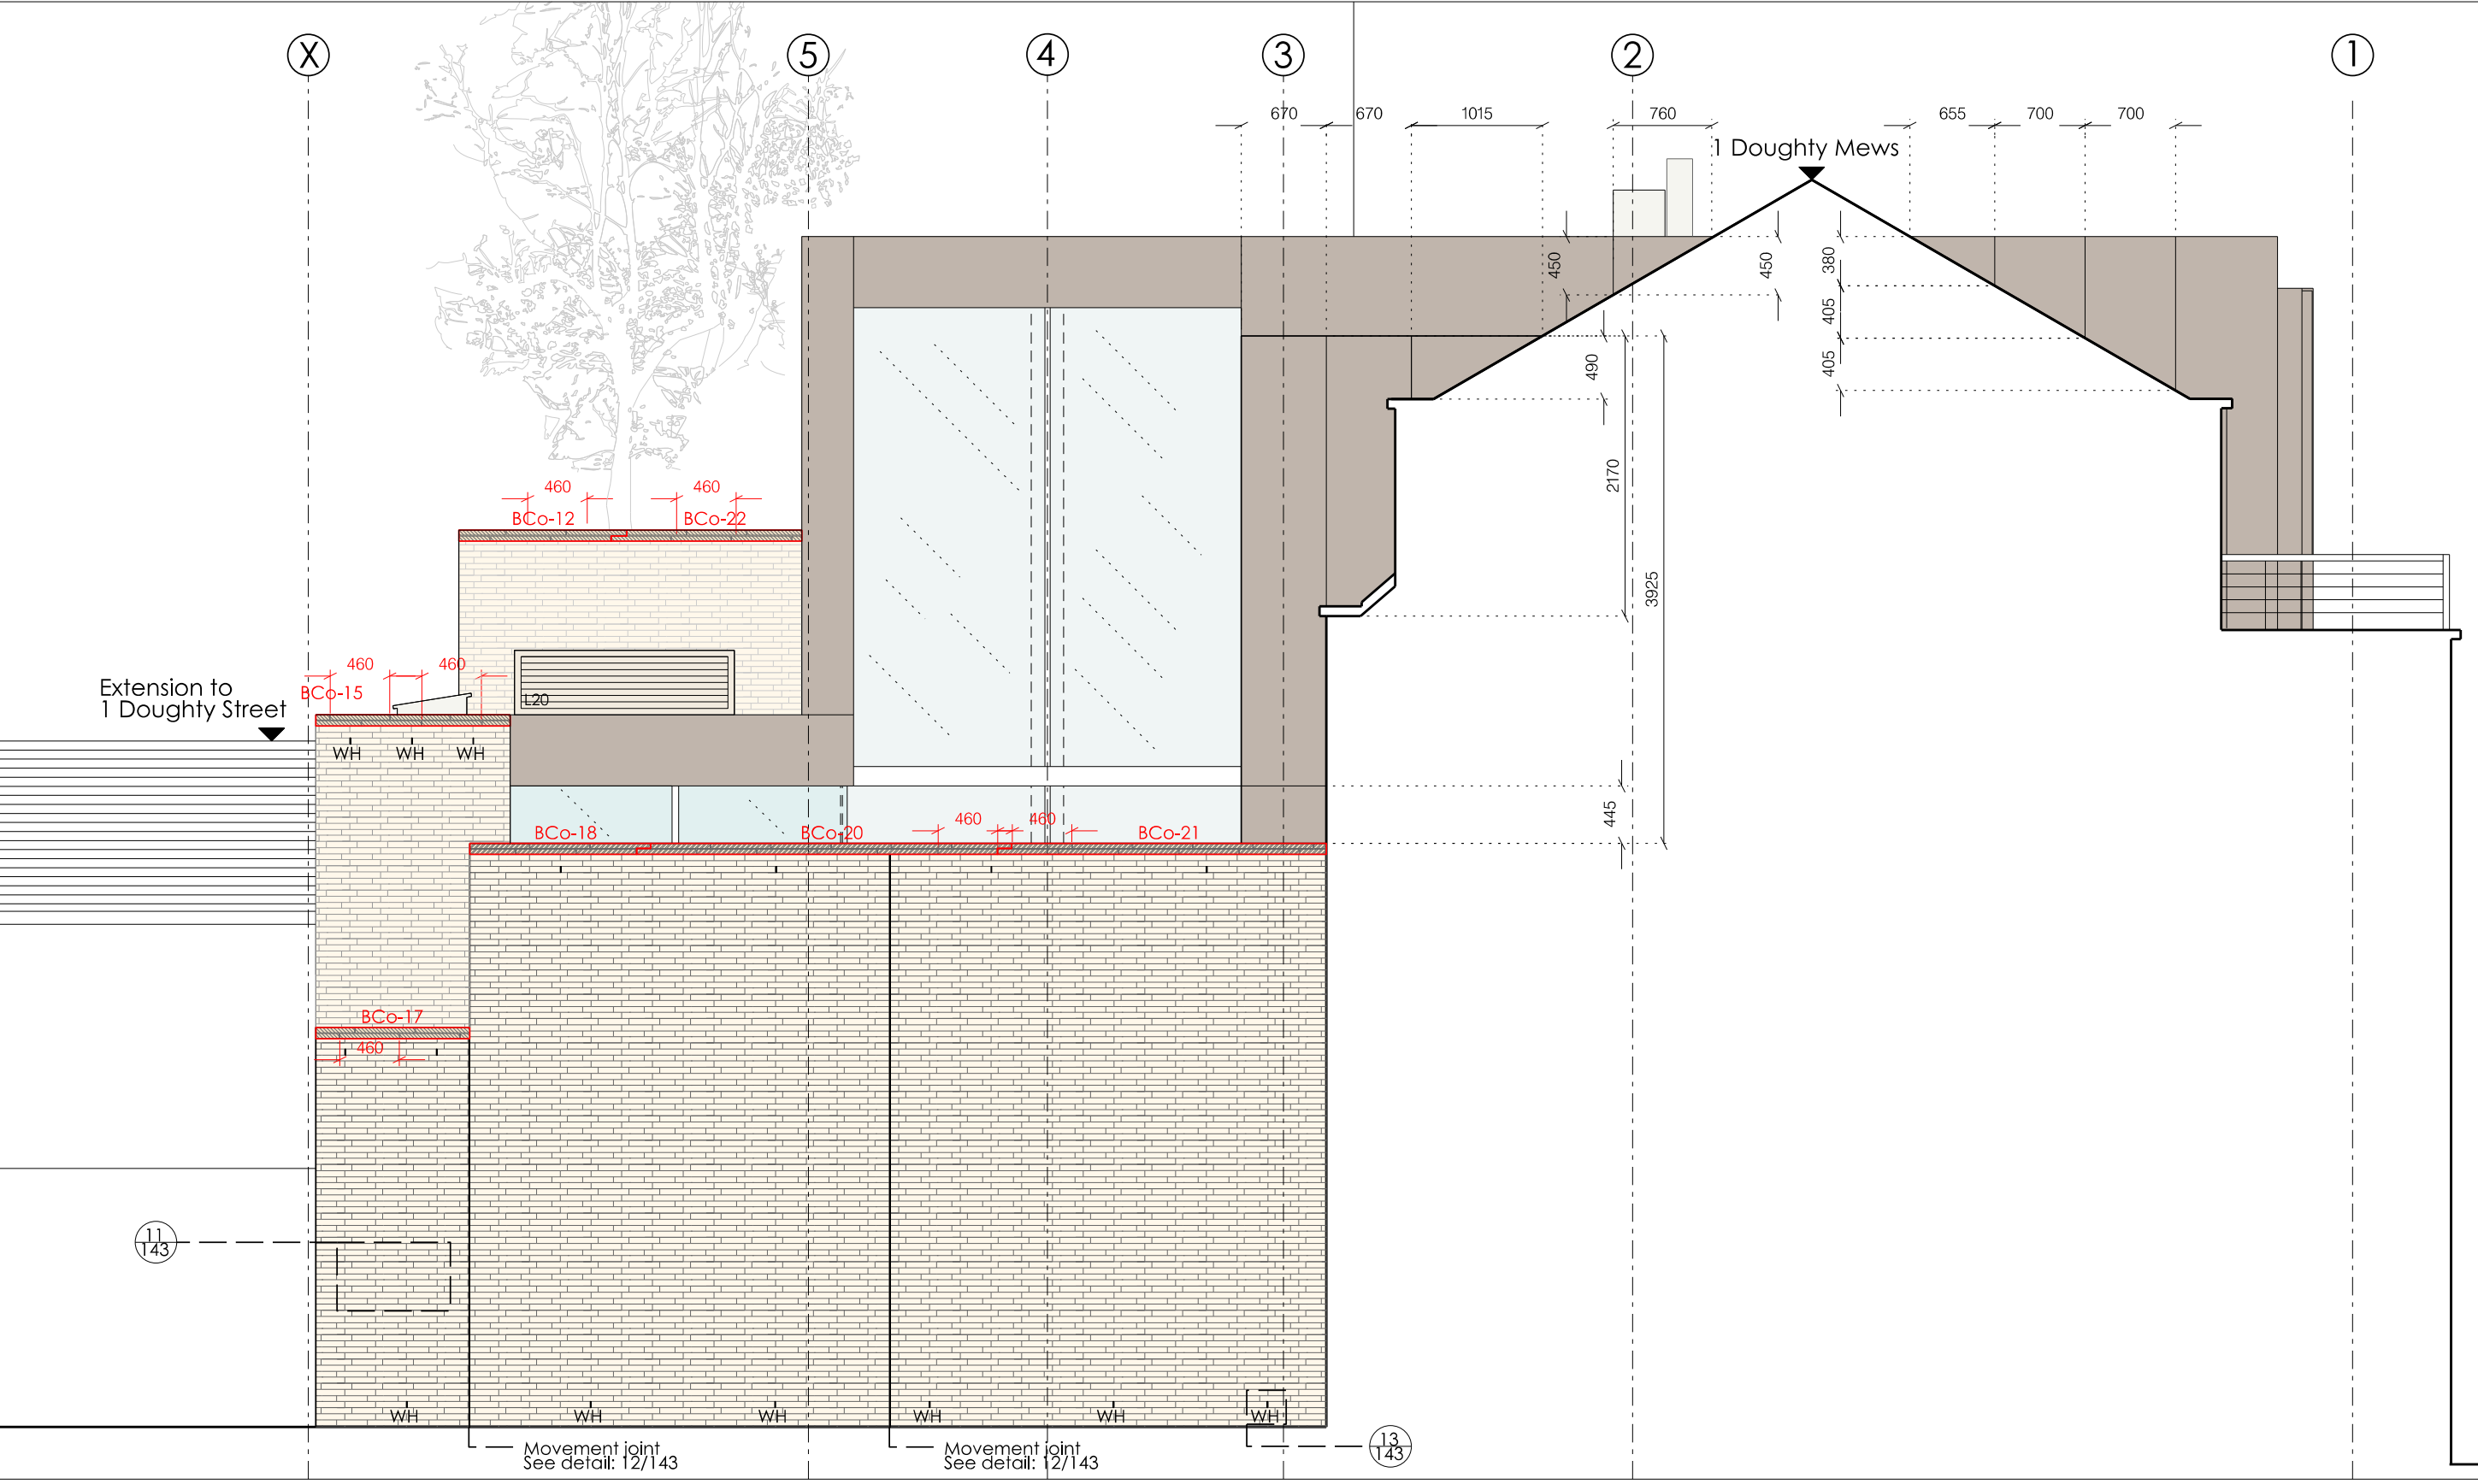

4
132
North Elevation

FOR CONSTRUCTION

SPECIFICATION & KEY

- E20 Finishing Concrete
- F10 Brick/black walling
- F30 Accessories/ sundry items for brick/ black/ stone walling
- G10 Structural steel framing
- G20 Carpentry/ timber framing/ first fixing
- H13 Structural glass assemblies
- H31 Metal profiled/ flat sheet cladding/ covering
- H71 Lead sheet coverings/ flashings
- H72 Aluminium strip/ sheet coverings/ flashings
- J30 Liquid applied tanking/ damp proofing
- J42 Single layer polymeric sheet roof coverings
- K10 Plasterboard dry linings/ partitions/ ceilings
- K13 Rigid sheet fine linings + panelling
- K20 Timber board flooring
- L10 Windows/ rooflights/ screens/ ceilings

- L20 Doors/ shutters/ hatches
- L30 Stairs/ ladders/ walkways/ handrails/ balustrades
- M10 Cement based levellings/ wearing screeds
- M20 Plastered/ Rendered/ Roughcast coatings
- M40 Stone/ concrete/ quarry/ ceramic tiling/ mosaic
- N10 General fixtures/ furnishings/ equipment
- N13 Sanitary appliances and fittings
- N25 Permanent access and safety equipment
- P10 Sundry insulation/ proofing work
- P20 Unframed isolated films/ skirtings/ sundry items
- Q25 Brick pavings
- Q37 Green roof covering
- R10 Rainwater drainage systems

Key

- WH Weep hole in brick work (Spec ref. F30.131/132)
- Brickwork (Spec ref. F10.315)
- Kolumba brick (Spec ref. F10.316)
- Pre-cast brick (Spec ref. F30.720/735/760)
- 4mm Bronze panel (H31.120)
- 2mm Bronze cladding (H31.125)

Jamie Fobert Architects Ltd.

5 Crescent Row
London
EC1Y 0SP
T: 020 7553 6560
F: 020 7533 6566

Unless indicated below, this drawing is for information only.
Do not scale. Use figured dimensions only. All dimensions to be checked on site.

Issue / Revision.		Date.	Rev.	Project.	
ISSUED FOR TENDER		05 11 10	-	DOUGHTY MEWS	
ISSUED FOR CONSTRUCTION C1		26 05 11	C1	Subject.	
Issued for Planning Discharge		18 11 11		North & East Elevations	
				Scale.	1:50
				Date.	22 10 2010
				Original Size.	A1
				Drawing No.	214_132