




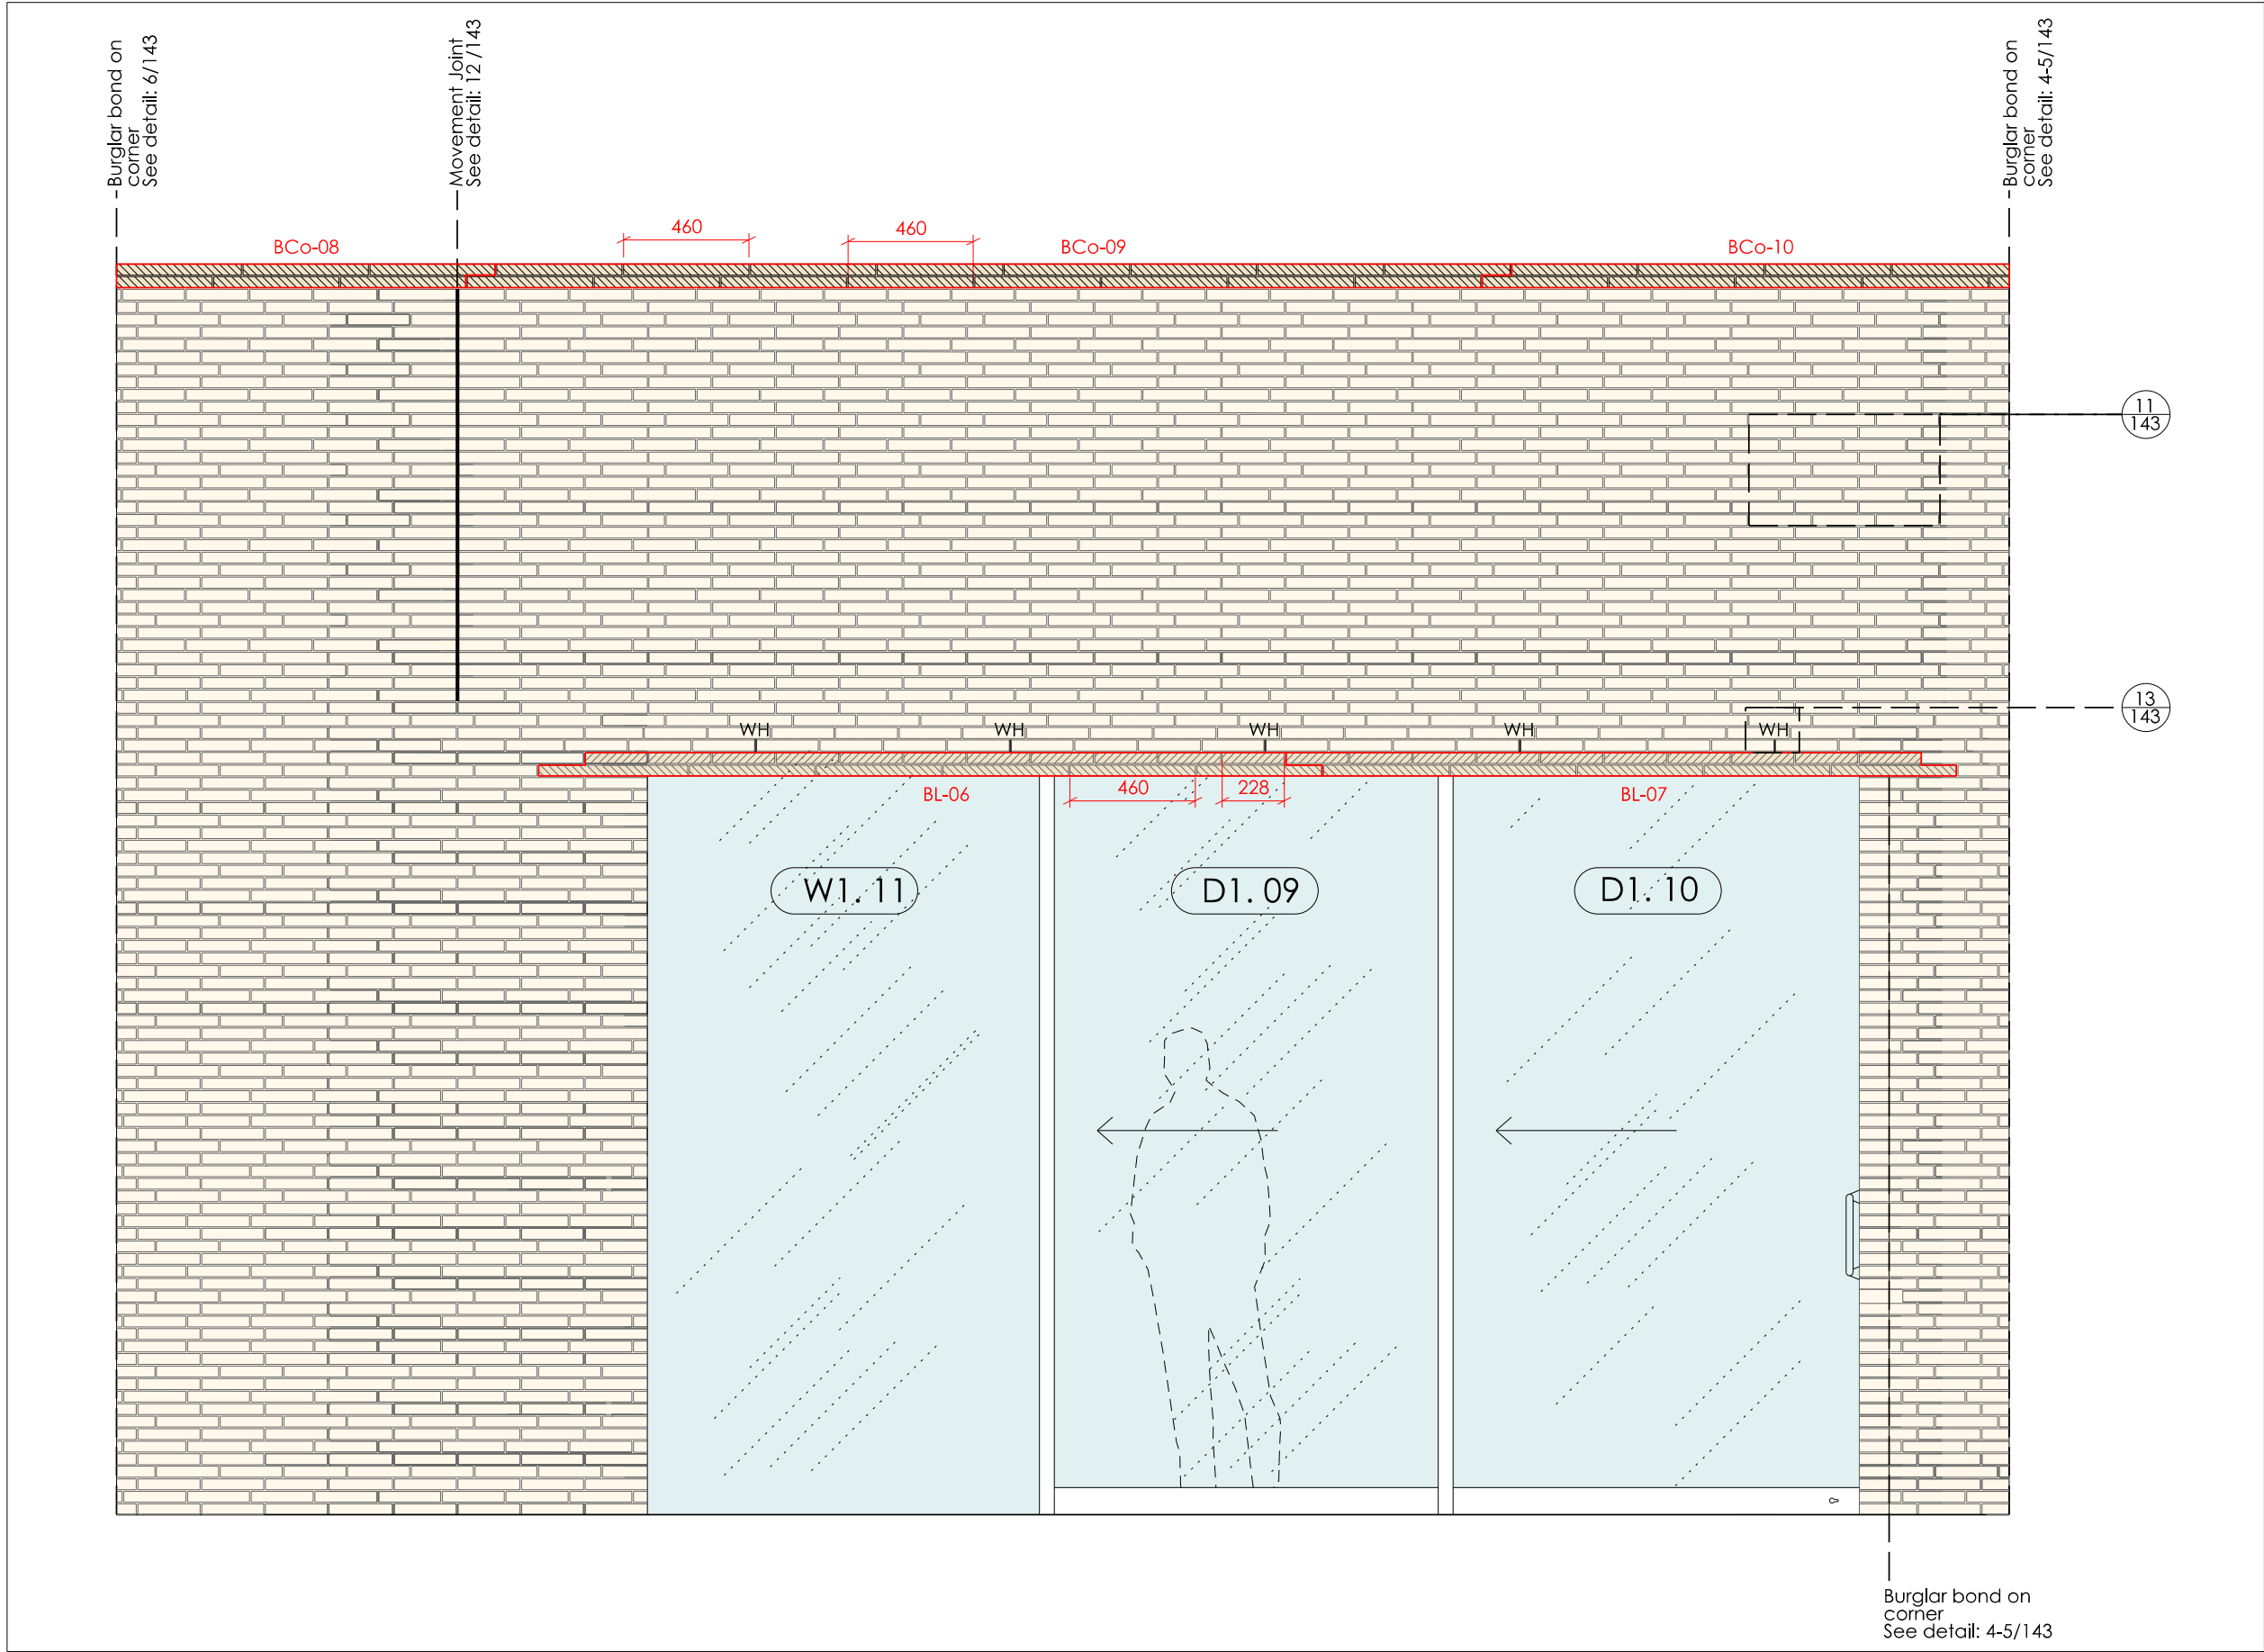


1 Dining terrace, South Elevation  
133

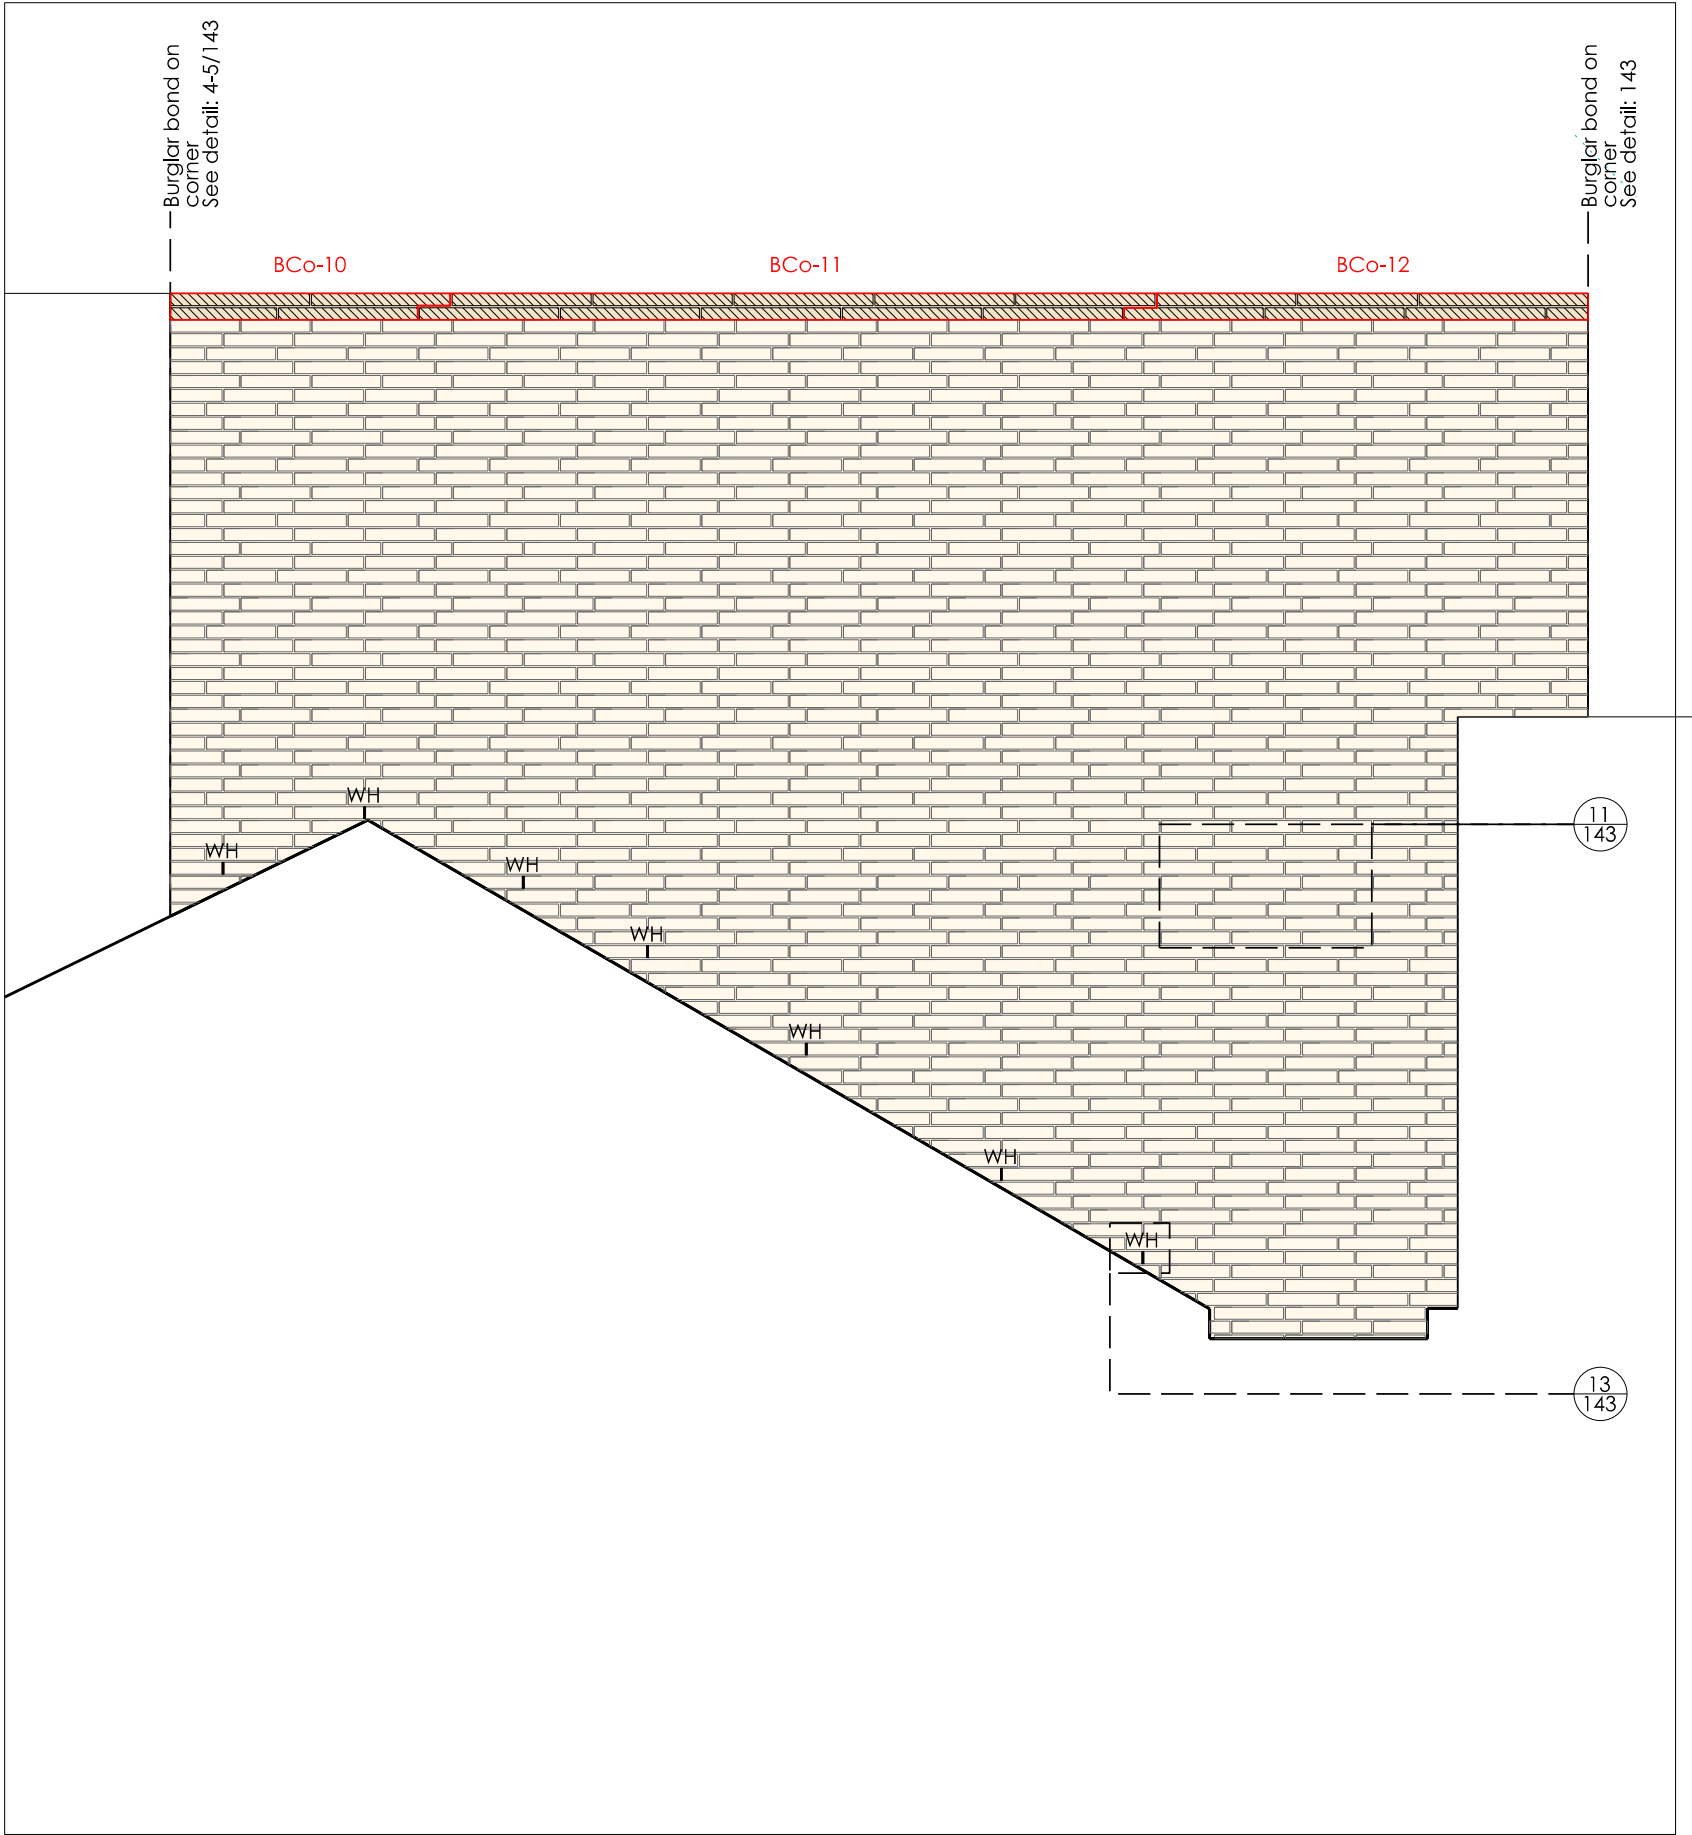


2 South-East corner Elevation  
133

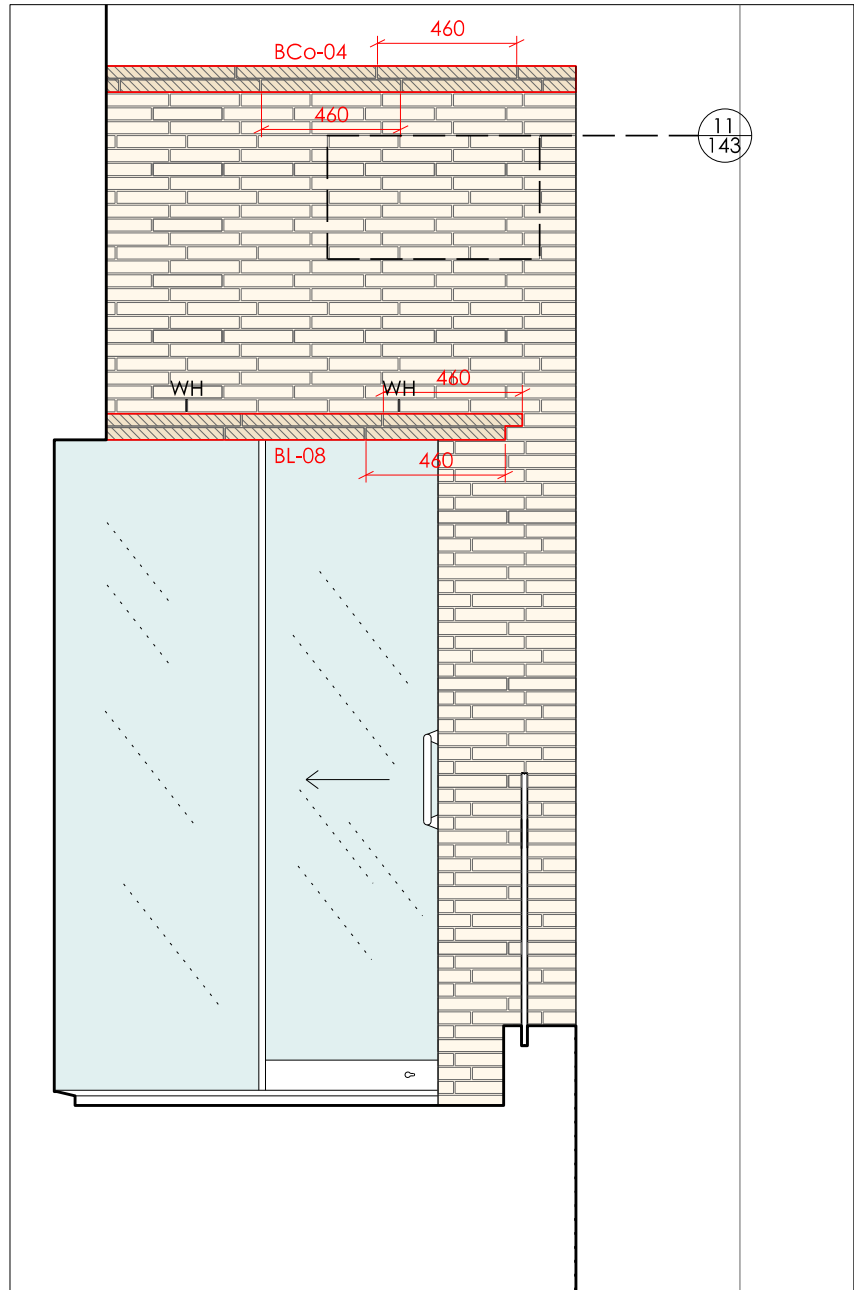

4 Master Bedroom Terrace Elevation  
133

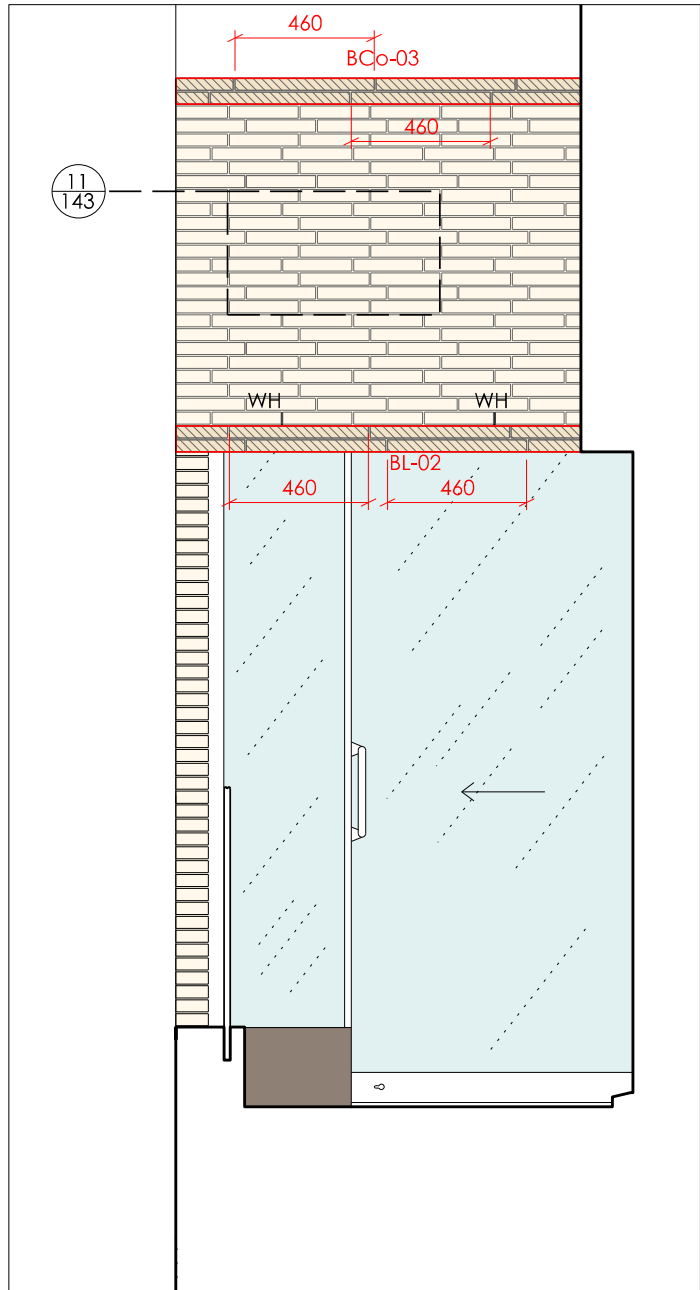

5 Master Bedroom Terrace Elevation  
133

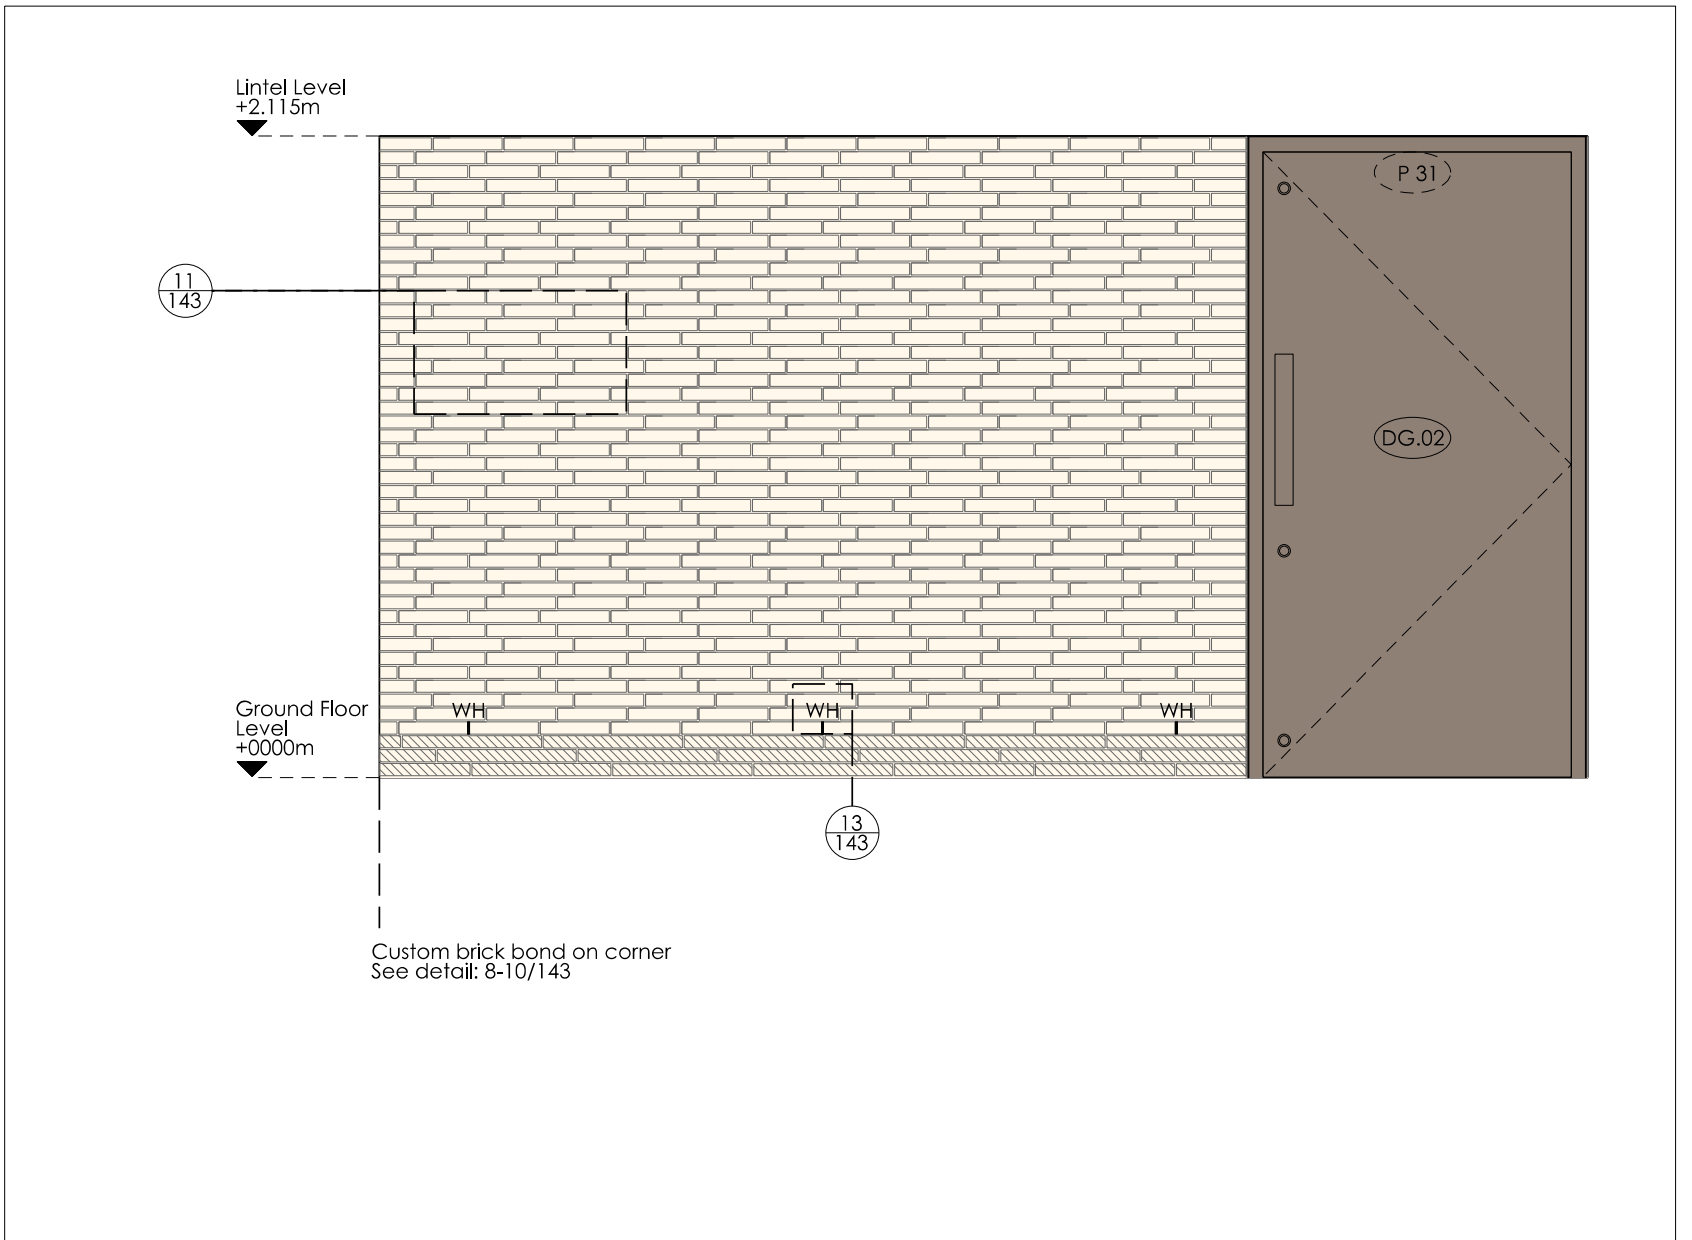

3 Office entrance, South Elevation  
133

FOR CONSTRUCTION

SPECIFICATION & KEY

E20 Finishing Concrete  
F10 Brick/ block walling  
F30 Accessories/ sundry items for brick/ block/ stone walling  
G10 Structural steel framing  
G20 Carpentry/ timber framing/ first fixing  
H13 Structural glass assemblies  
H31 Metal profiled/ flat sheet cladding/ covering  
H71 Lead sheet coverings/ flashings  
H72 Aluminium strip/ sheet coverings/ flashings  
J30 Liquid applied tanking/ damp proofing  
J42 Single layer polymeric sheet roof coverings  
K10 Plasterboard dry linings/ partitions/ ceilings  
K13 Rigid sheet fine linings/ panelling  
K20 Timber board flooring  
L10 Windows/ rooflights/ screens/ ceilings

L20 Doors/ shutters/ hatches  
L30 Stairs/ ladders/ walkways/ handrails/ balustrades  
M10 Cement based levelling/ wearing screeds  
M20 Plastered/ Rendered/ Roughcast coatings  
M40 Stone/ concrete/ quarry/ ceramic tiling/ mosaic  
N10 General fixtures/ furnishings/ equipment  
N13 Sanitary appliances and fittings  
N25 Permanent access and safety equipment  
P10 Sundry insulation/ proofing work  
Q25 Brick pavings  
Q37 Green roof covering  
R10 Rainwater drainage systems

Key

WH Weep hole in brick work: (Spec ref. F30.131/132)  
Brickwork: (Spec ref. F10.315)  
Kolumba brick: (Spec ref. F10.316)  
Pre-cast brick (Spec ref. F30.720/735/760)  
4mm Bronze panel: (H31.120)  
2mm Bronze cladding: (H31.125)

Jamie Fobert Architects Ltd.

5 Crescent Row

London

EC1Y 0SP

T: 020 7553 6560

F: 020 7533 6566

Unless indicated below, this drawing is for information only.  
Do not scale. Use figured dimensions only. All dimensions to be checked on site.

Issue / Revision.

ISSUED FOR TENDER

ISSUED FOR CONSTRUCTION C1

Issued for Planning Discharge

Date.

05 11 10

26 05 11

18 11 11

Rev.

-

C1

Project.

DOUGHTY MEWS

Subject.

Other Elevations

Scale.

1:25

Date.

22 10 2010

Original Size.

A1

Drawing No.

214\_133