


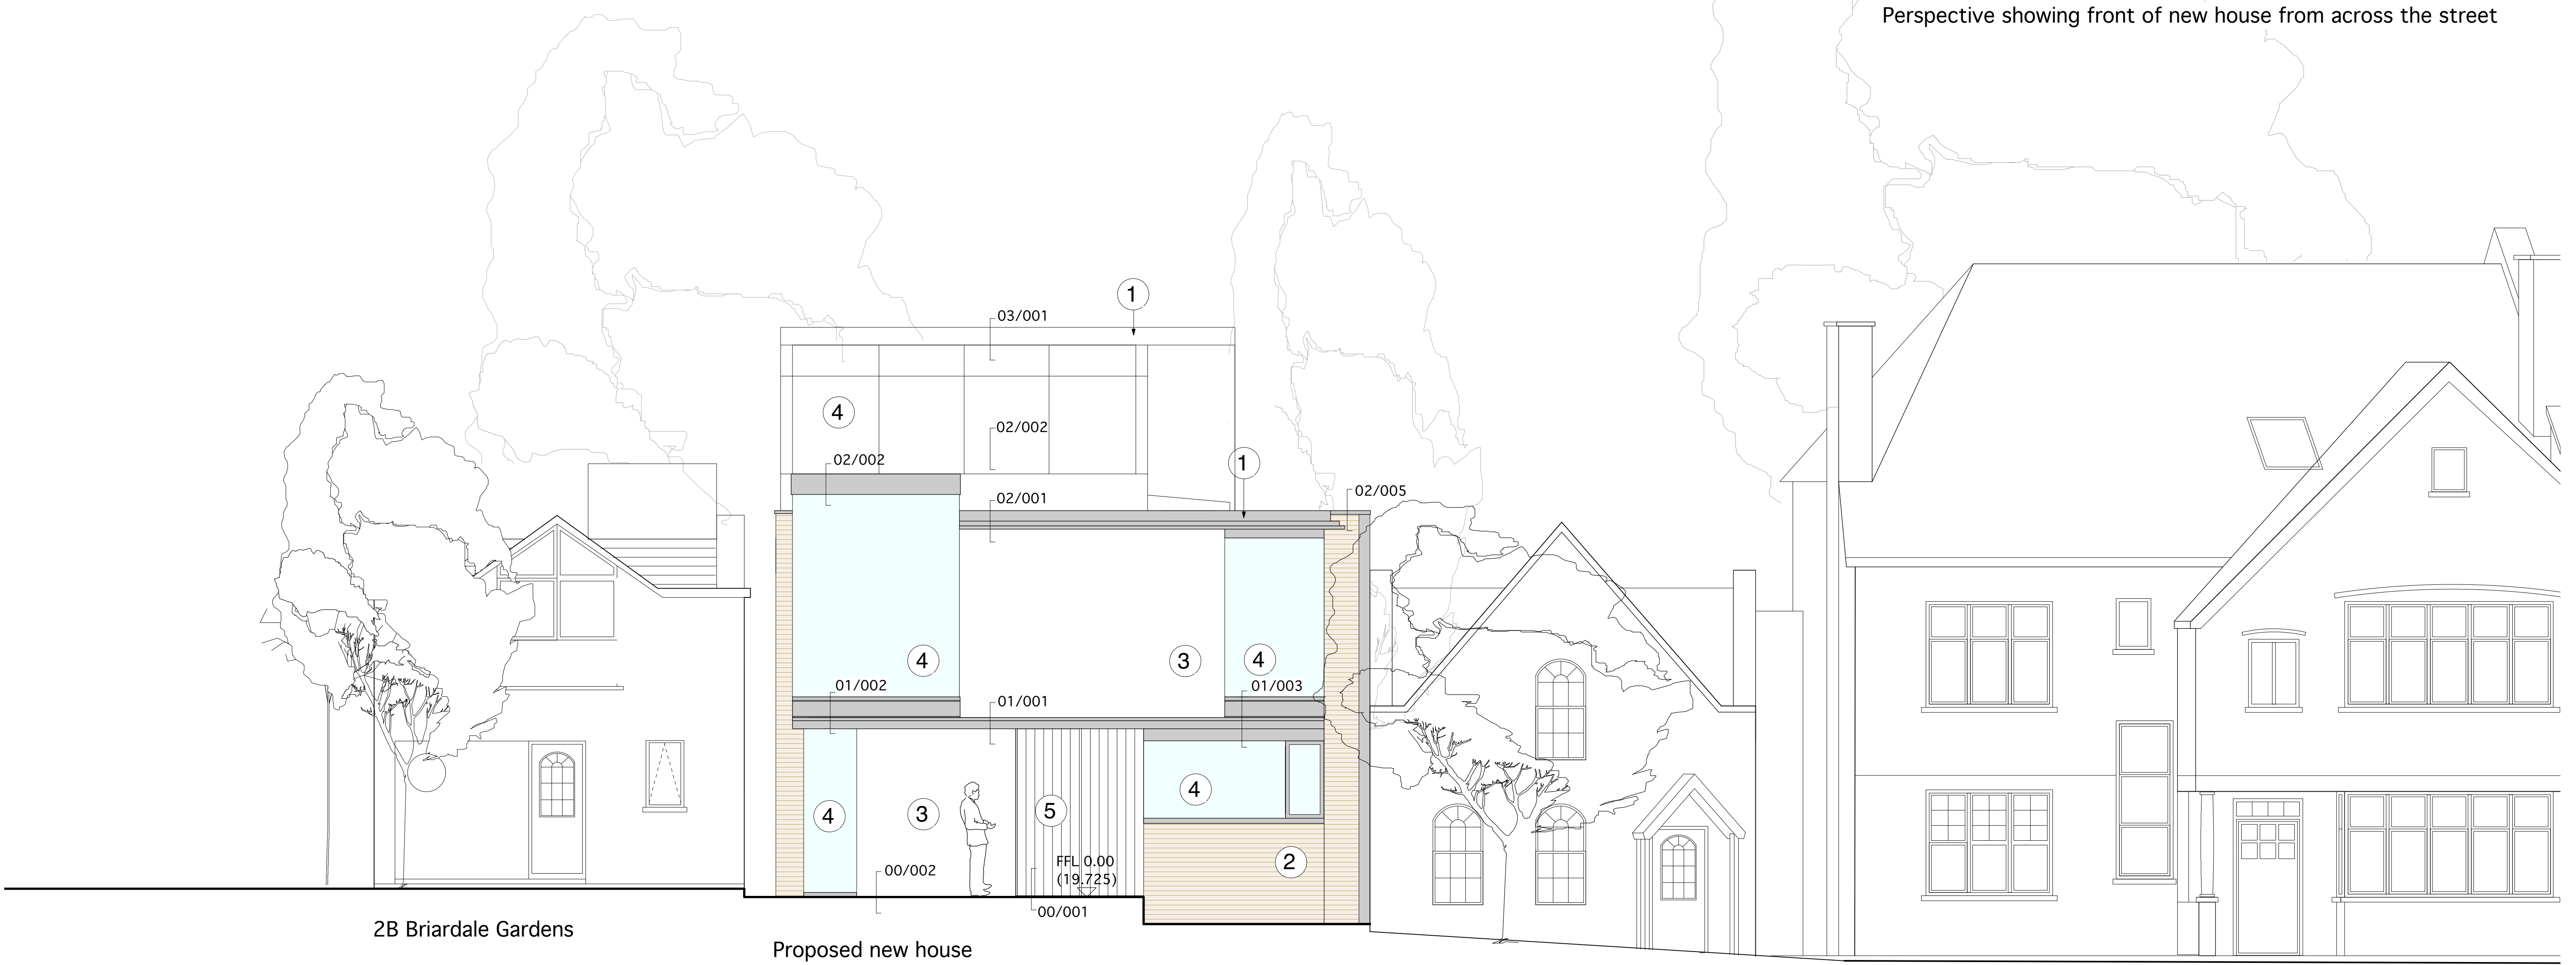

Perspective showing front of new house from across the street



KEY - for additional information please see Design and Access Statement

- ① Zinc
- ② Red Brick
- ③ White Render
- ④ Glazing
- ⑤ Timber Framed Door
- ⑥ Zinc Shutters

REV	DESCRIPTION	REV	CHKD	ISSD	DATE
-	ISSUED FOR PLANNING	DH	DH	DH	02/ 12/ 11

PROJECT	New House, Briardale Gardens			panter hudspith architects		
DRAWING	Proposed Front Elevation			4-8 Emerson Street, London SE1 9DU t: 020 7633 9425 e: info@panterhudspith.com		
JOB No.	285	DRAWING No.	50 / 10	REV	-	SIZE
SCALE	1:50	SCALE		DATE		A1