



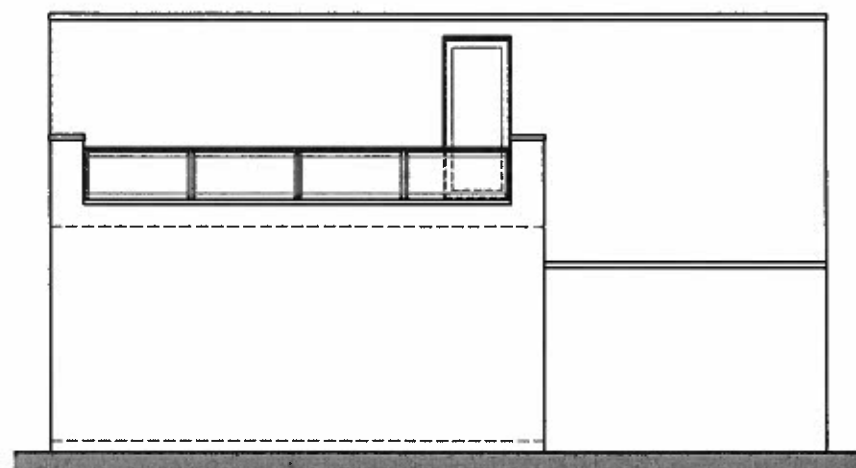


EXISTING NORTH WEST ELEVATION

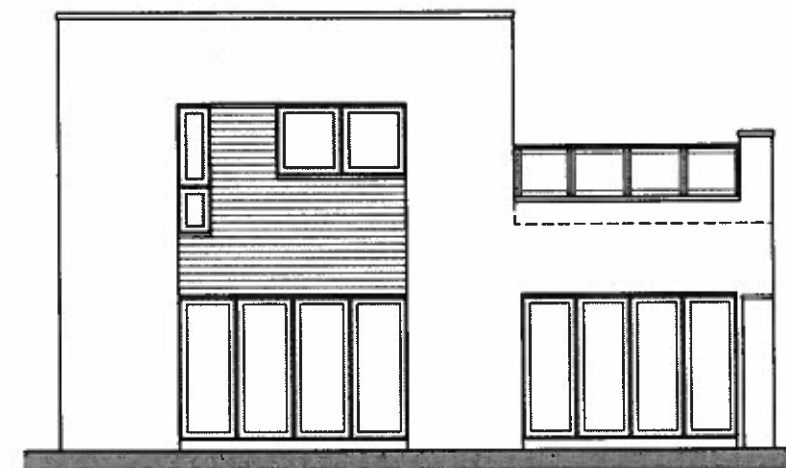


EXISTING SOUTH WEST ELEVATION




EXISTING NORTH EAST ELEVATION

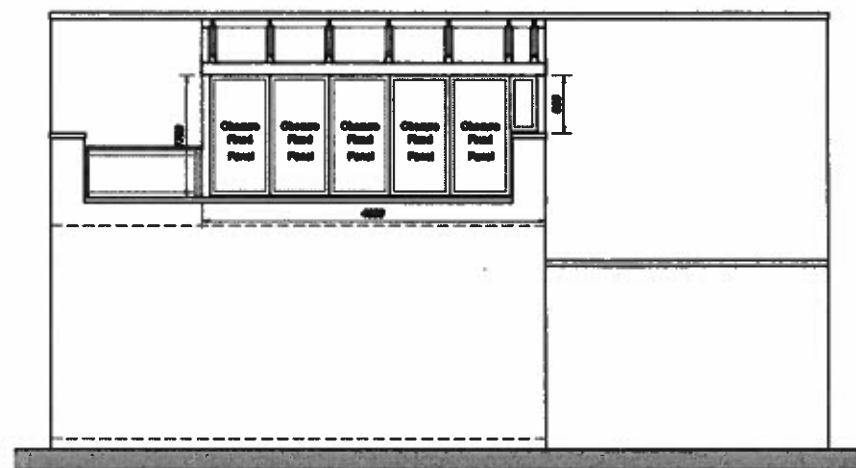

PROPOSED NORTH WEST ELEVATION

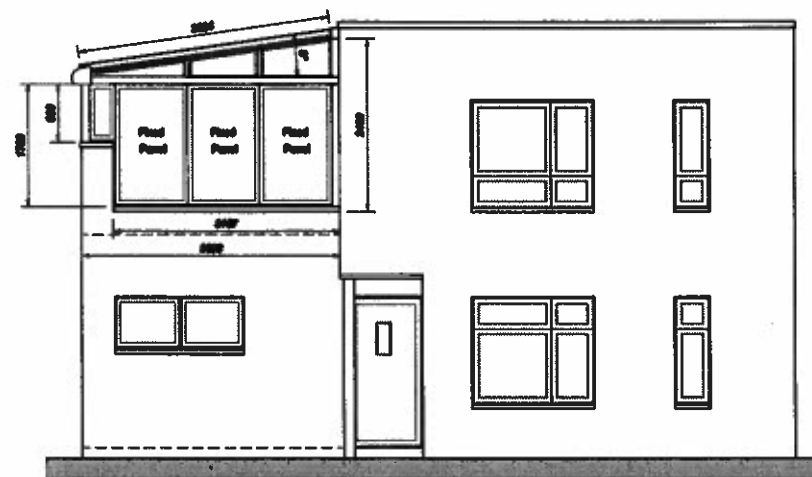

PROPOSED SOUTH WEST ELEVATION

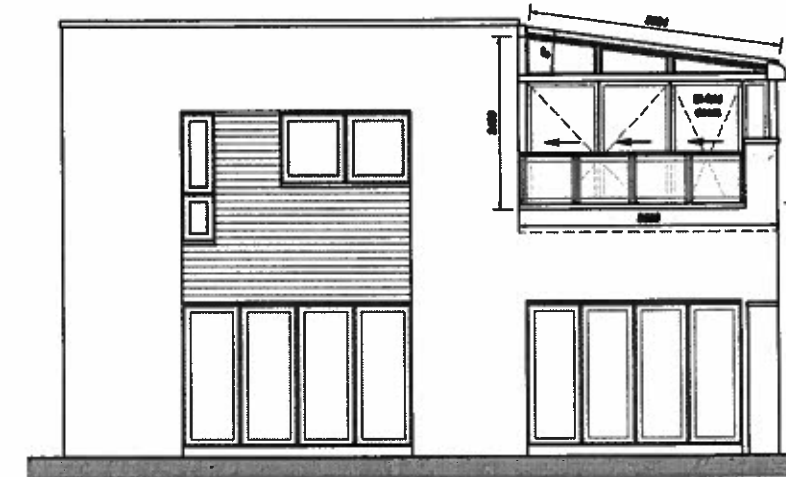

PROPOSED NORTH EAST ELEVATION



Drawing Title:
Existing & Proposed Elevations
1G Parsifal Road,
London, NW6 1UG

Dwg No: 81583.05a
Client: Mr & Mrs Wong

COUNTRYWIDE

53 WESSEX TRADE CENTRE
RINGWOOD ROAD - POOLE - DORSET BH12 3PF
TEL: 01202 725222 FAX: 01202 725299
e mail: sales@countrywideld.co.uk www.countrywideld.co.uk

Scale: 1:100 @ A3

© Countrywide Ltd 2011

