



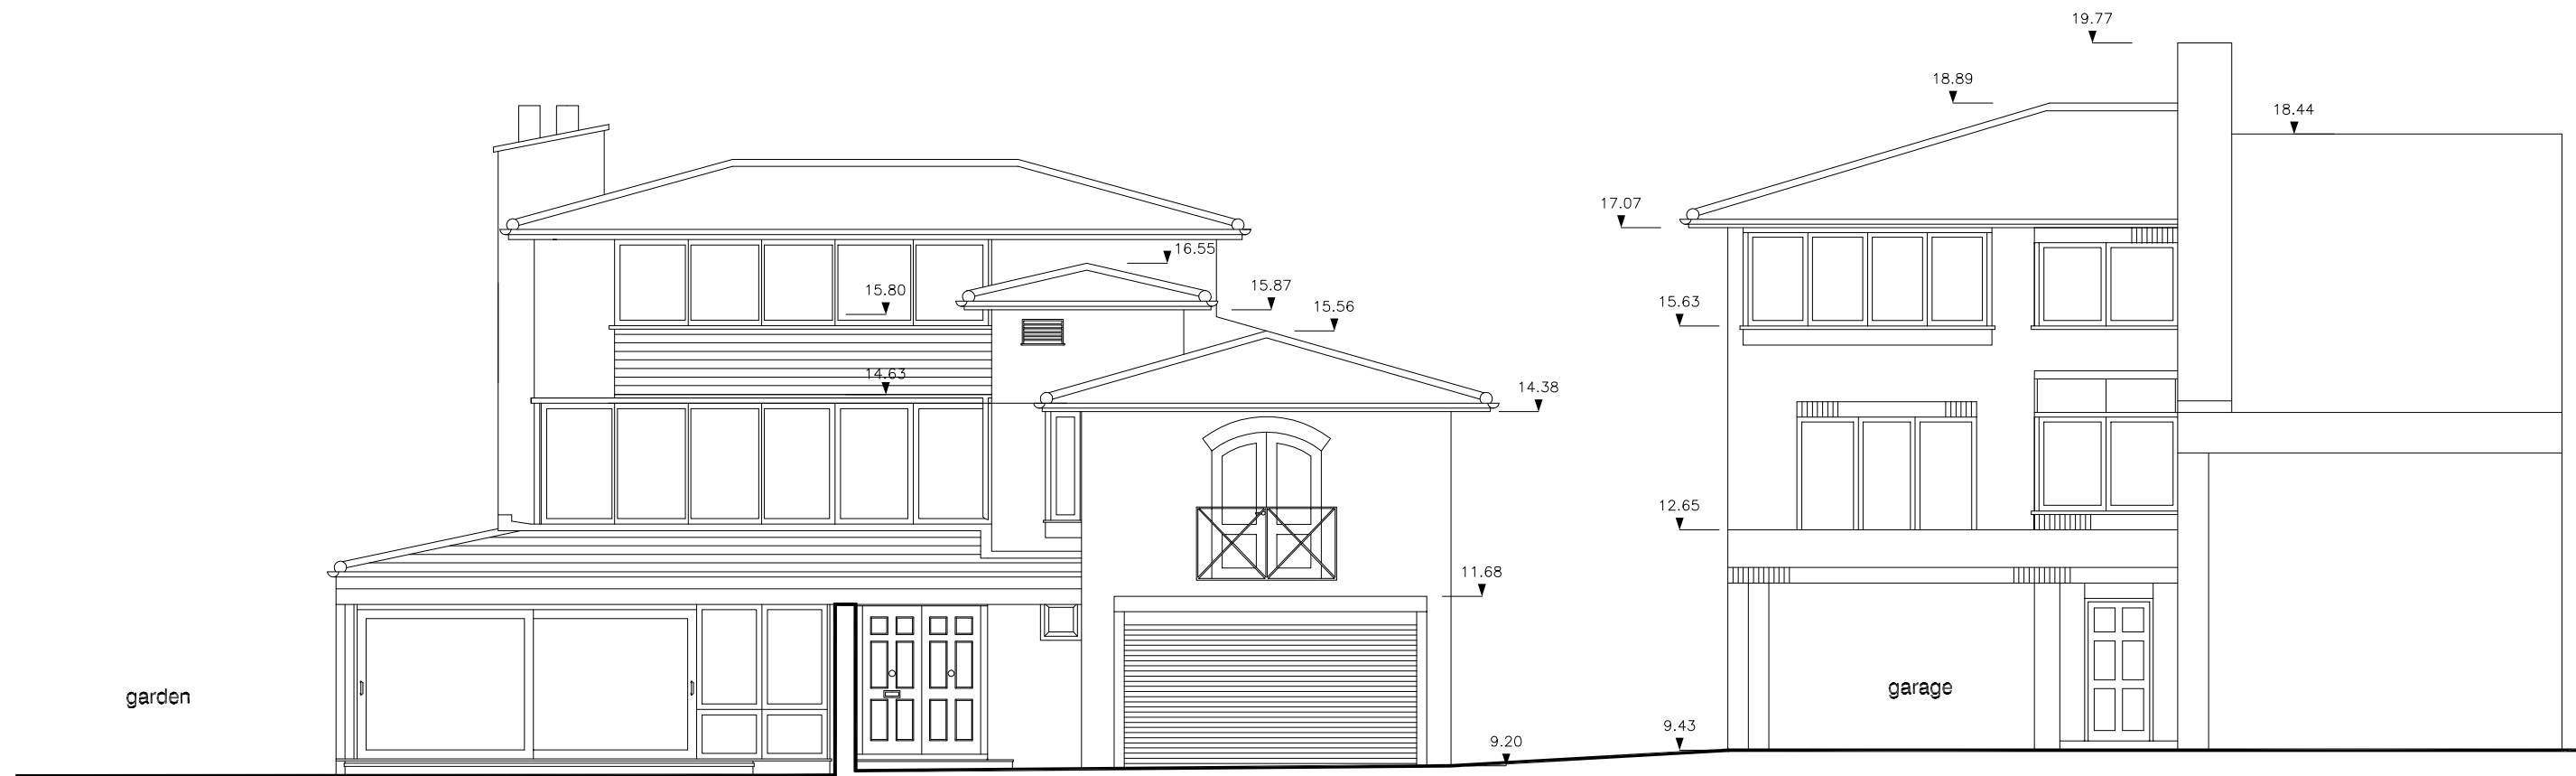

4 Fitzroy Close

3 Fitzroy Close


front elevation as proposed

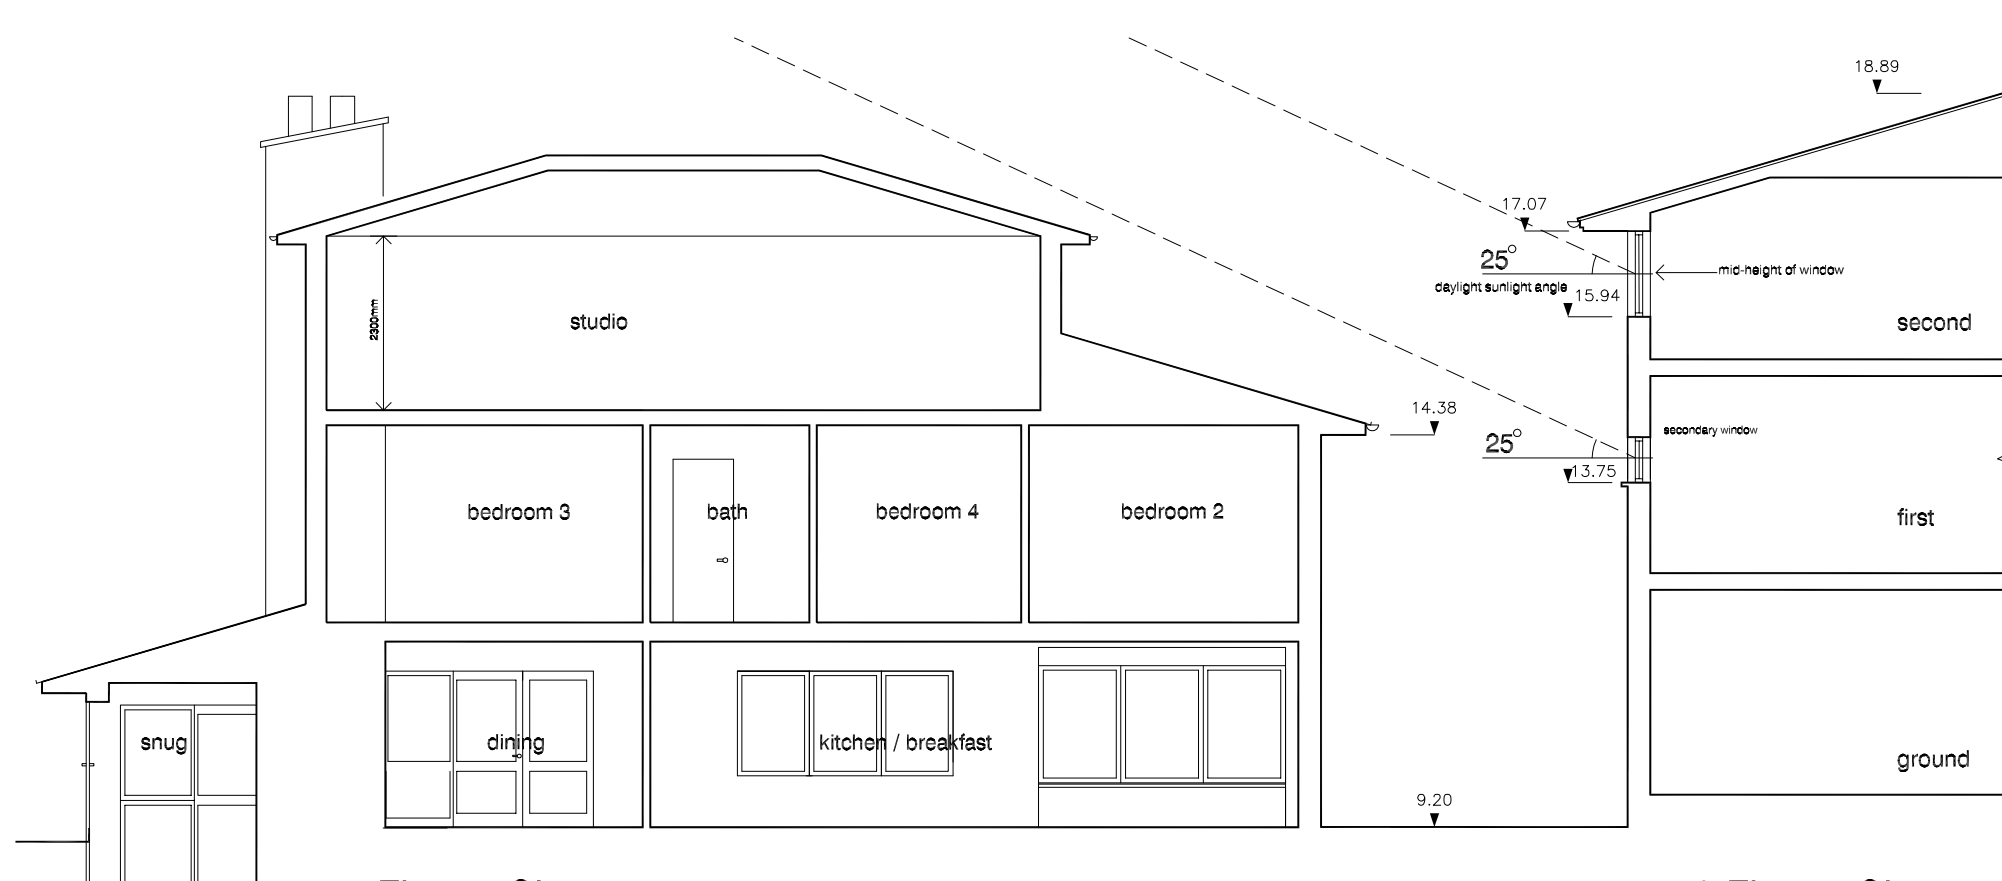

4 Fitzroy Close

3 Fitzroy Close

section BB as proposed

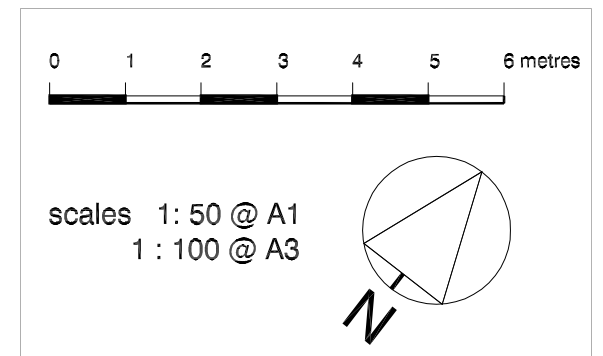

DVM ARCHITECTS		
4a Murray Street . London . NW1 9RE Telephone 0207 485 2121 . Facsimile 0207 267 2527 e-mail: studio@dvmarch.com		
Client Mr and Mrs Mehta		
Project 4 Fitzroy Close London N6		
Title Relationship to Number 3 as PROPOSED		
Scale 1: 50	Date 30.11.11	Job No. 1789
Drawing No. 1789-17		Rev. A
All dimensions are to be checked on site. © This drawing is copyright and remains the property of David & Victoria Mercer at all times and may not be reproduced in part or whole without written consent.		