


Location plan 1:1250

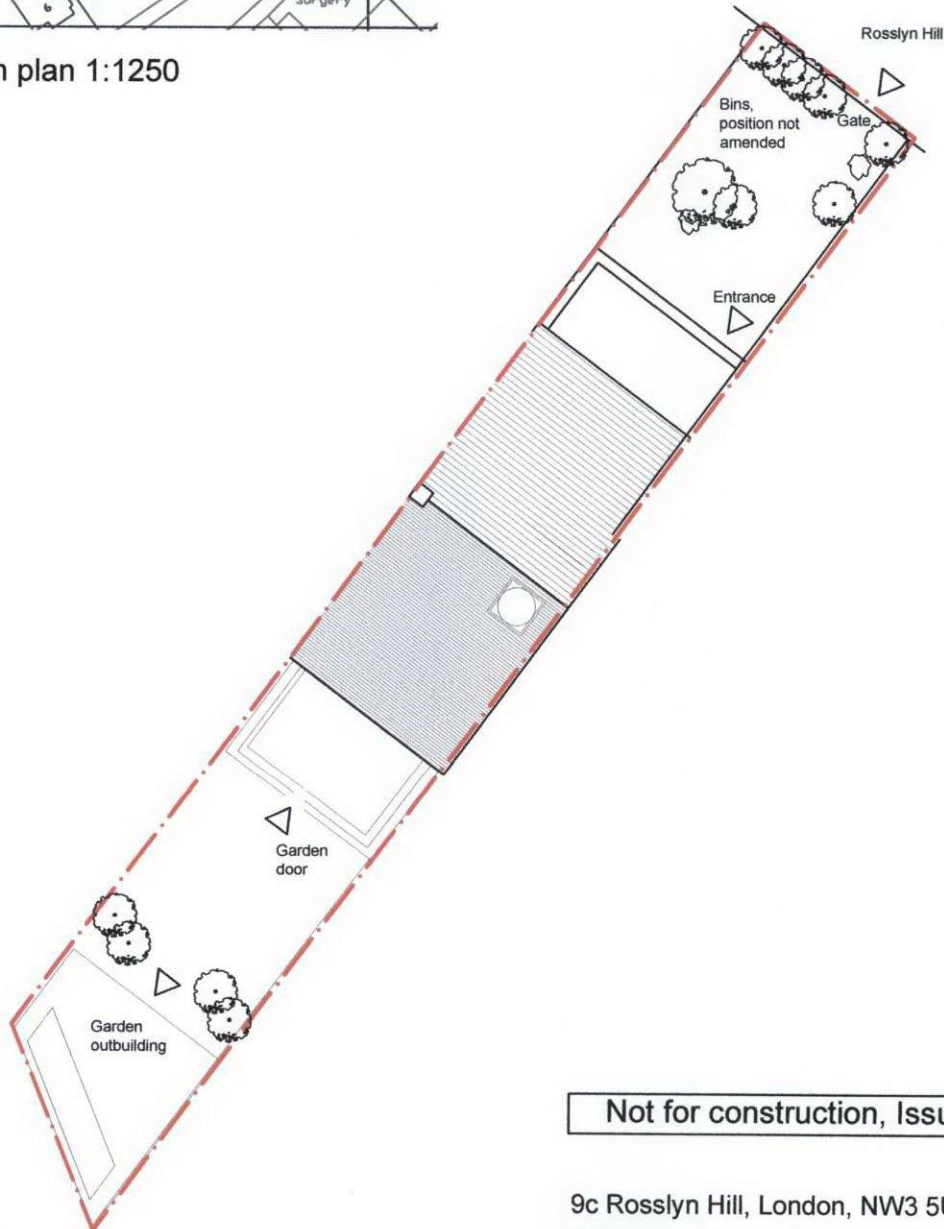

Site plan 1:200

Not for construction, Issued for planning

9c Rosslyn Hill, London, NW3 5UL

Site and location plan



Drg No. 0017/L01

scale 1:200 and 1:1250 @ A4

Revision -

November 2011

