



Ground floor plan

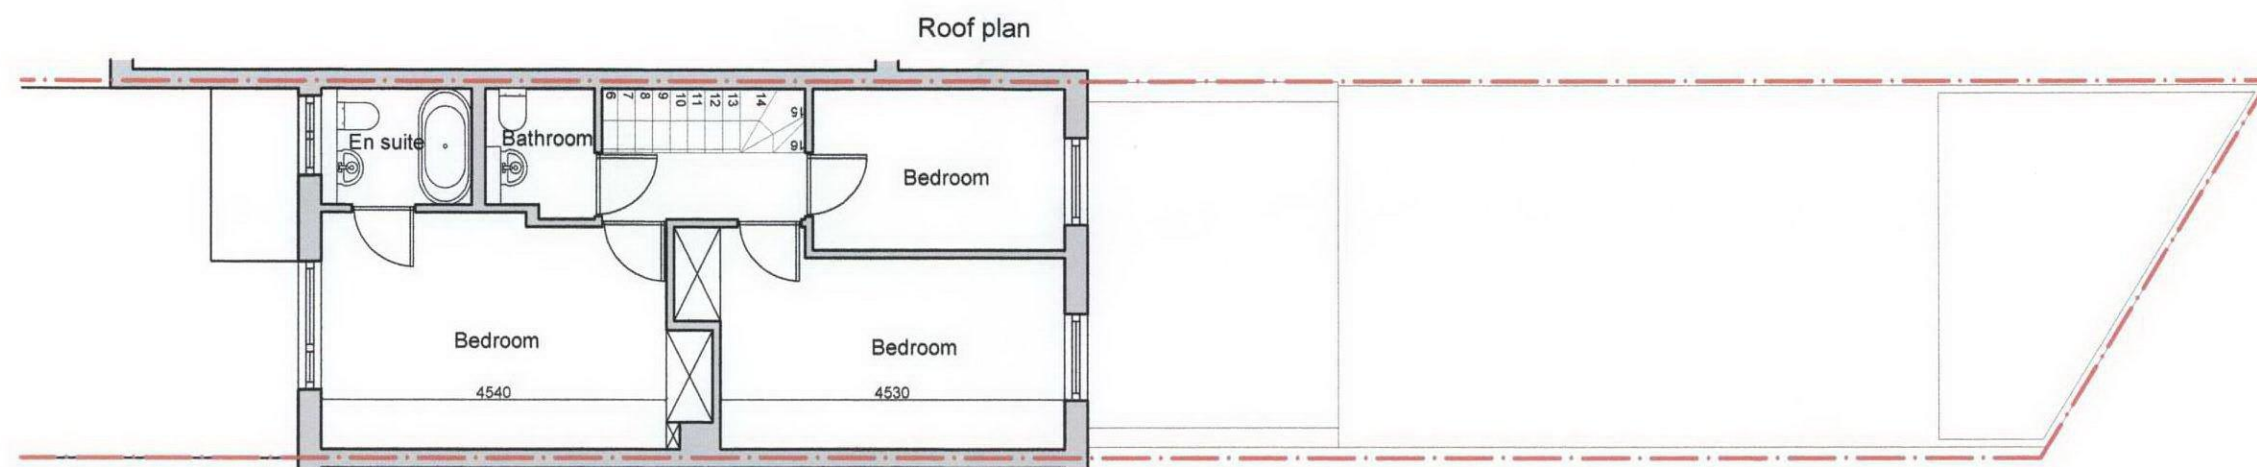

First floor plan

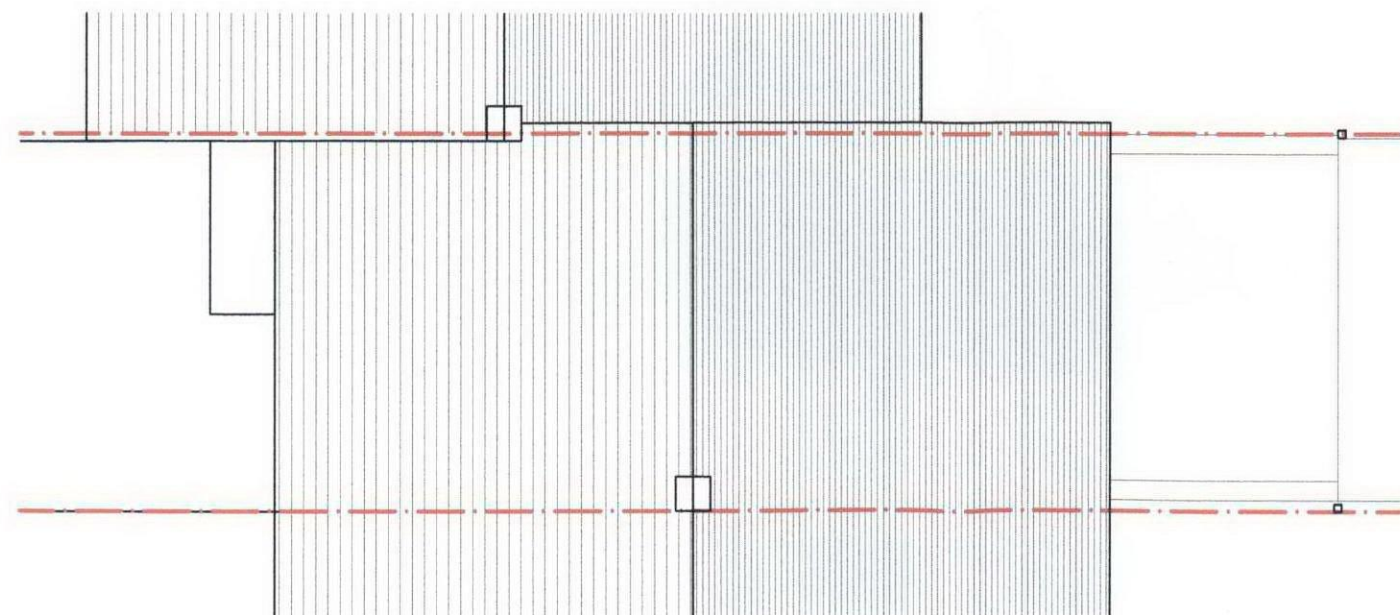

Roof plan



Not for construction, Issued for planning

9c Rosslyn Hill, London, NW3 5UL

Existing floor plans

Drg No. 017/EX10
Revision P1

scale 1:100@ A3
November 2011

KRYSPIN SKOREK Architect tel:07984239380,kryspin@mail.com

