




Rear elevation

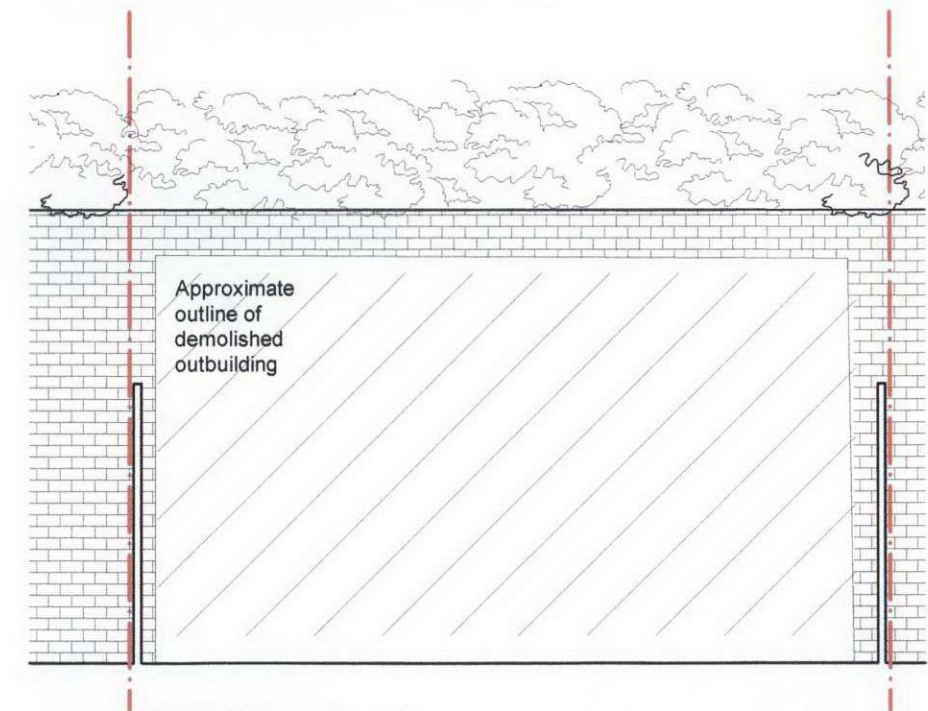

Outbuilding elevation

Not for construction, Issued for planning

9c Rosslyn Hill, London, NW3 5UL
Existing garden elevations

Drg No. 017/EX13
Revision -

scale 1:50 @ A3
October 2011

KRYSPIN SKOREK Architect tel:07984239380,kryspin@mail.com

0 0.5 1.25 2.5m