


Ground floor plan



First floor plan

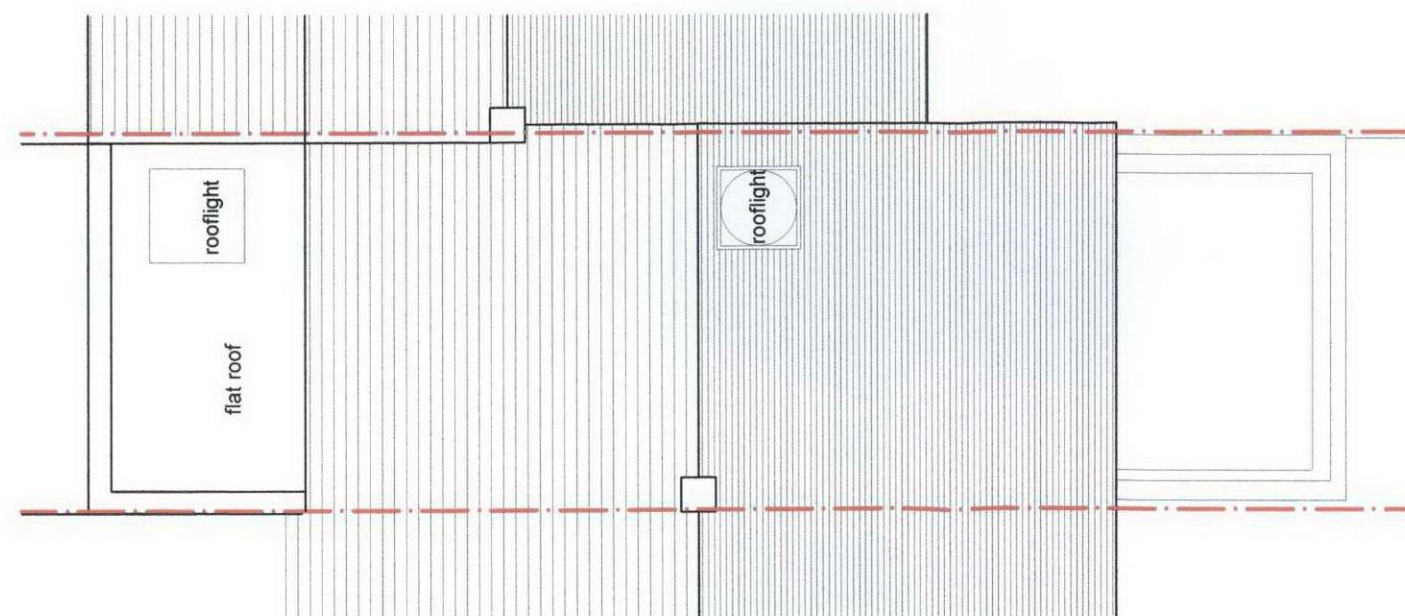

Roof plan



Not for construction, Issued for planning

9c Rosslyn Hill, London, NW3 5UL

Proposed floor plans

Drg No. 017/P10

Revision P1

scale 1:100@ A3

November 2011

KRYSPIN SKOREK Architect tel:07984239380, kryspin@mail.com

