



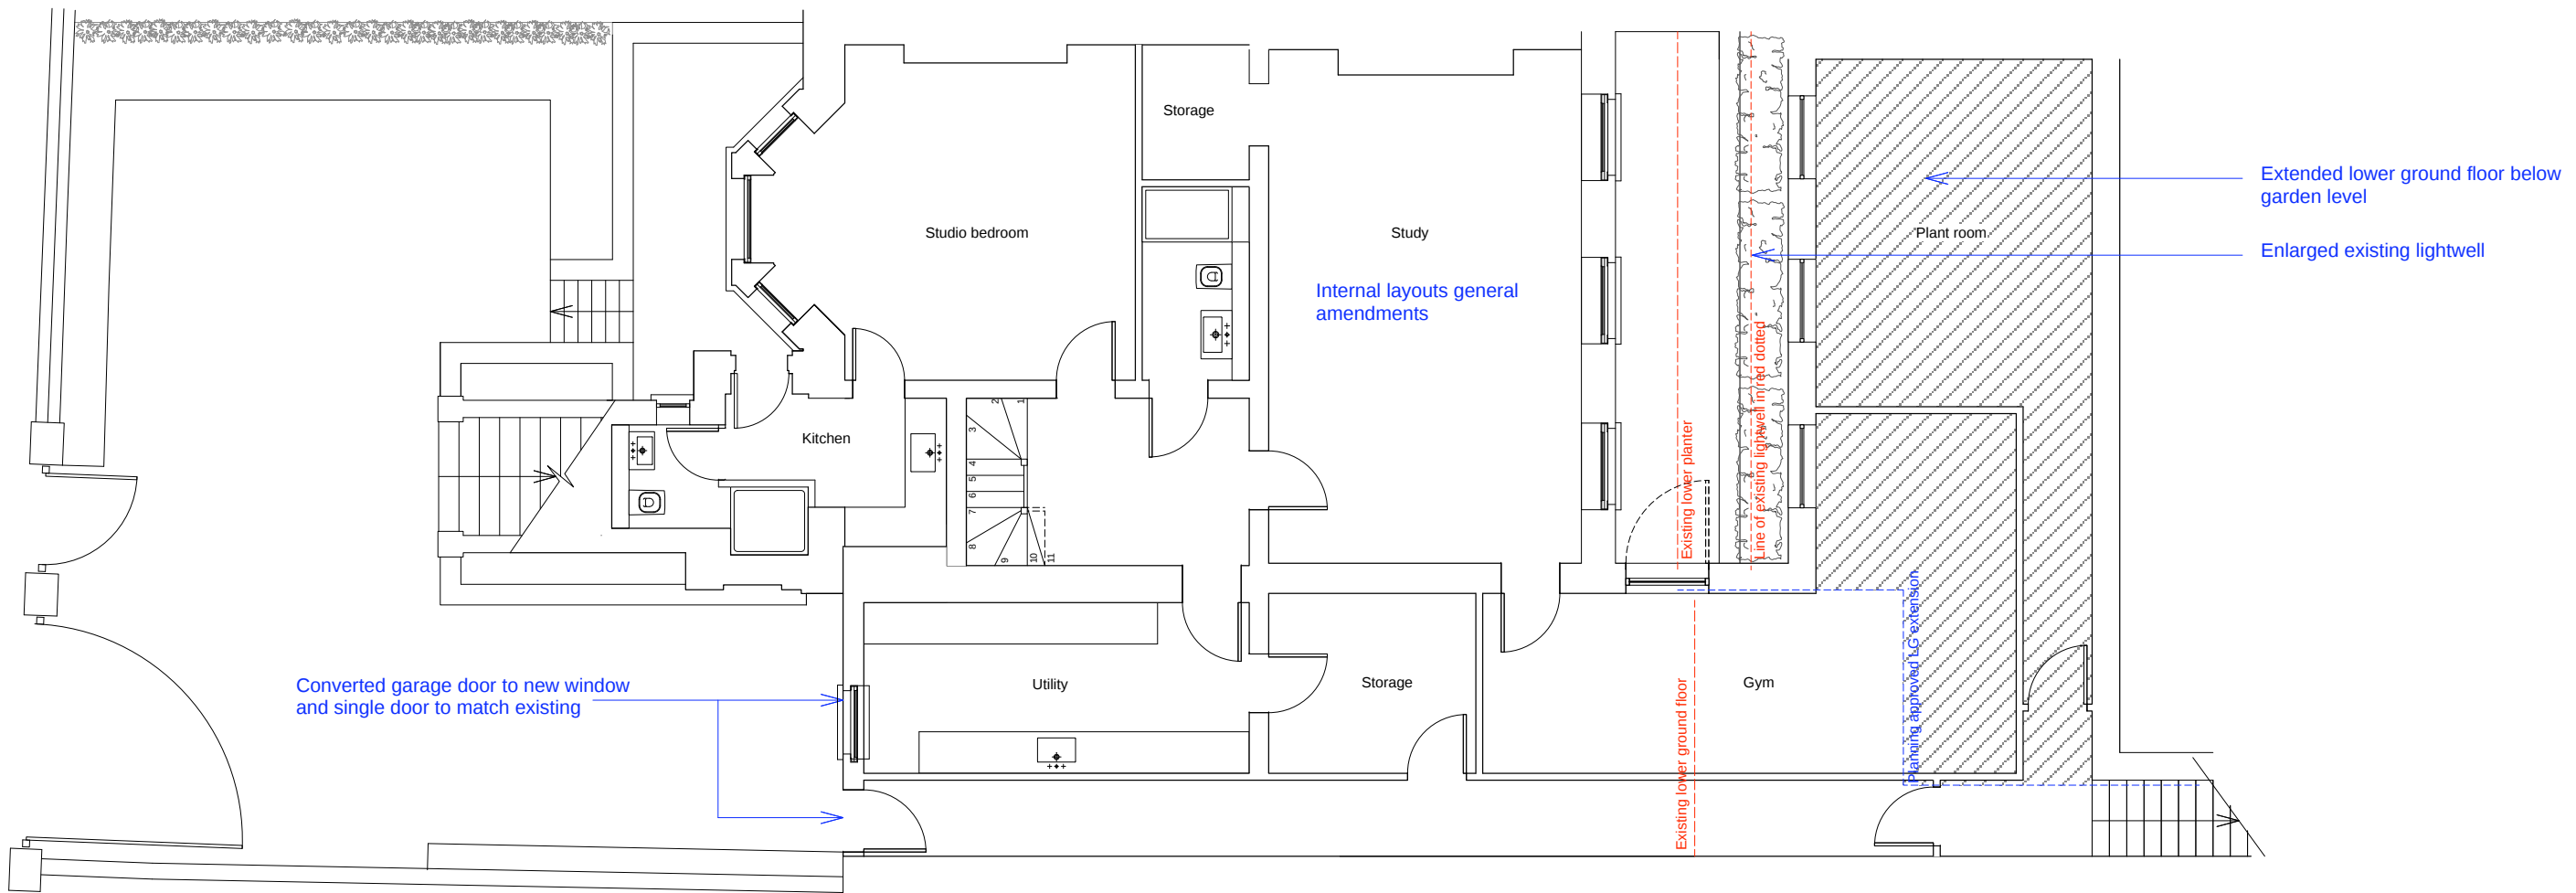


Project	Drawing title	Drawing no	Rev		scale	date	CATHERINE LEE ARCHITECTURE & INTERIORS 6 Gordon House, 37 Welbeck Street, London W1G 8DW 07747 016 770 catherinelee@me.com
25 ROSSLYN HILL, LONDON, NW3	PROPOSED LOWER GROUND FLOOR PLAN	RH/A102			1:100 @A3	01 Dec 2011	

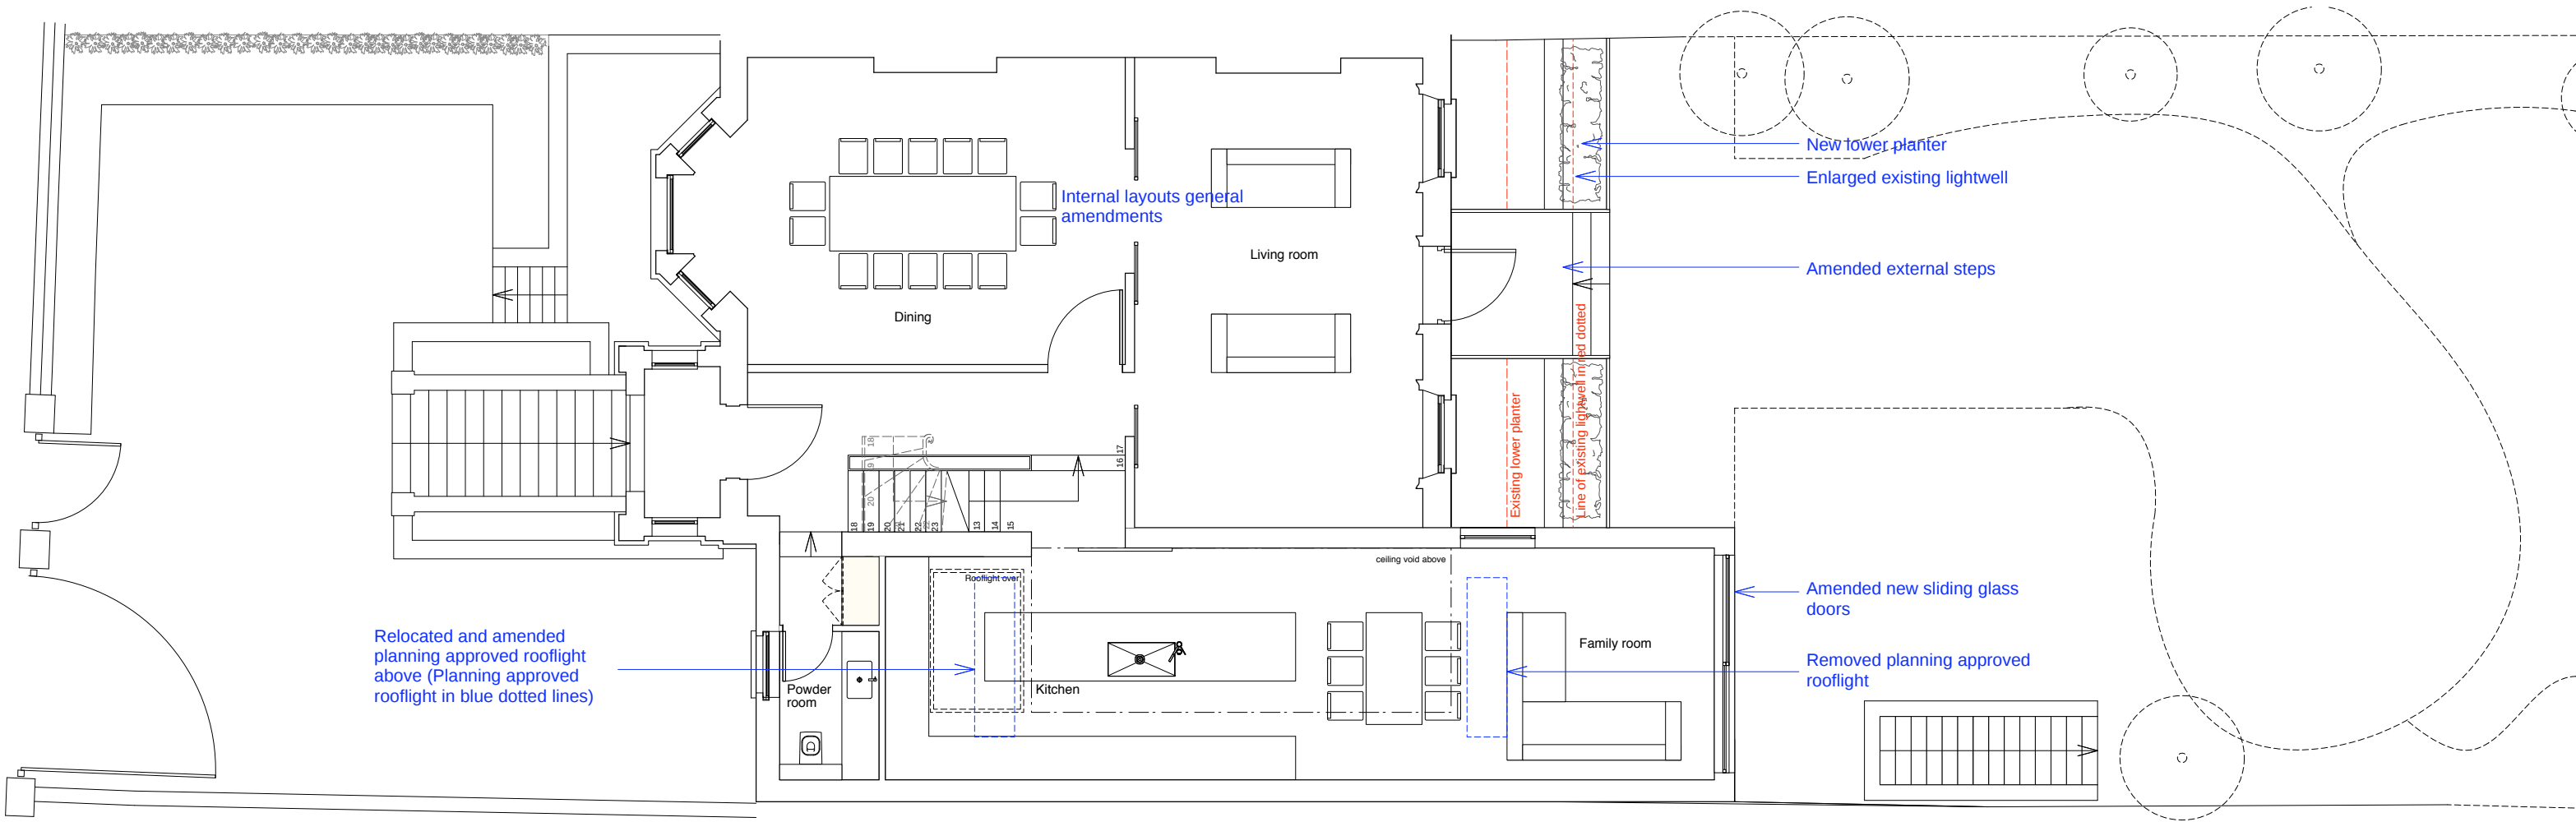


1m 3m 8m


Project	Drawing title	Drawing no	Rev	scale	date	CATHERINE LEE ARCHITECTURE & INTERIORS 6 Gordon House, 37 Welbeck Street, London W1G 8DW 07747 016 770 catherinelee@me.com
25 ROSSLYN HILL, LONDON, NW3	PROPOSED GROUND FLOOR PLAN	RH/A103		1:100 @A3	01 Dec 2011	

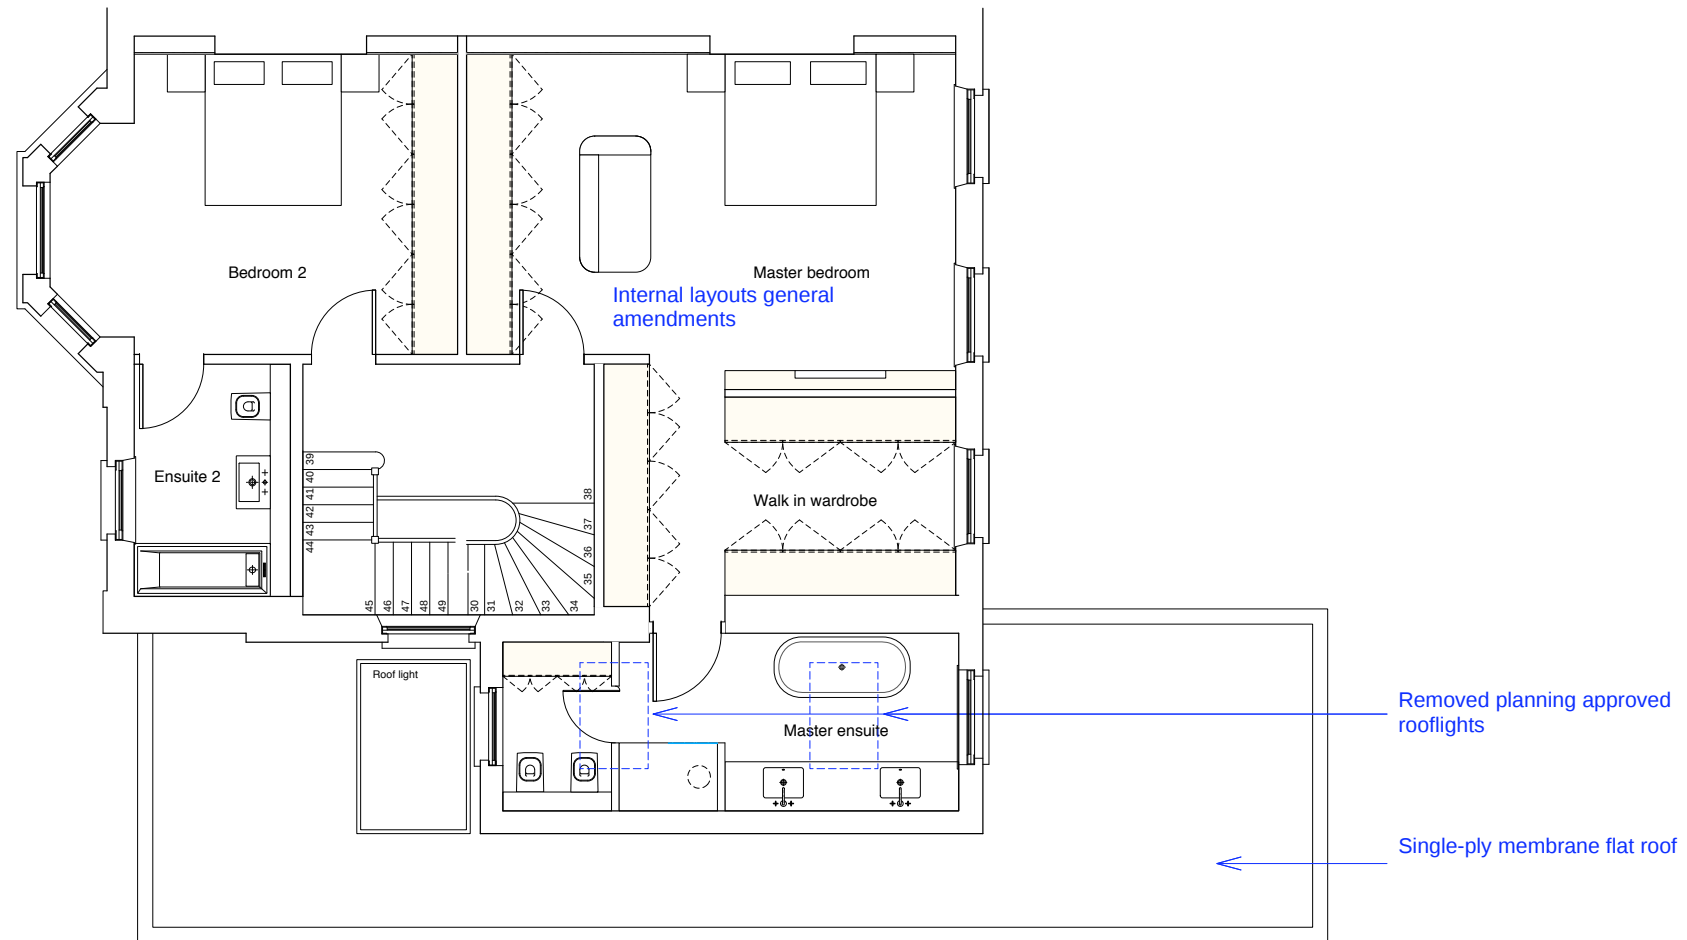


Project	Drawing title	Drawing no	Rev	scale	date	CATHERINE LEE ARCHITECTURE & INTERIORS 6 Gordon House, 37 Welbeck Street, London W1G 8DW 07747 016 770 catherinelee@me.com
25 ROSSLYN HILL, LONDON, NW3	PROPOSED FIRST FLOOR PLAN	RH/A104		1:100 @A3	01 Dec 2011	

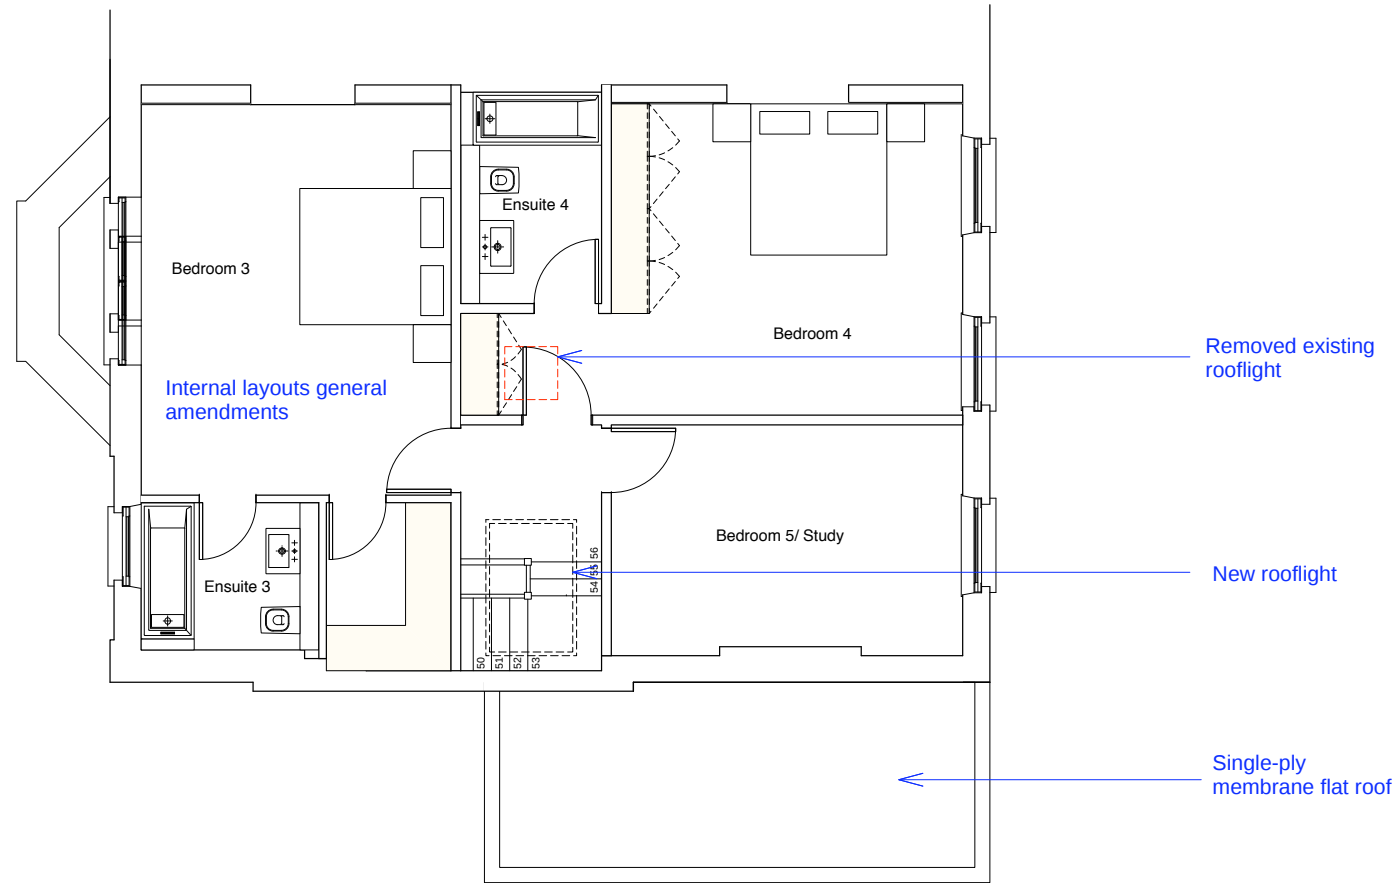

Project	Drawing title	Drawing no	Rev	scale	date	CATHERINE LEE ARCHITECTURE & INTERIORS 6 Gordon House, 37 Welbeck Street, London W1G 8DW 07747 016 770 catherinelee@me.com
25 ROSSLYN HILL, LONDON, NW3	PROPOSED SECOND FLOOR PLAN	RH/A105		1:100 @A3	01 Dec 2011	

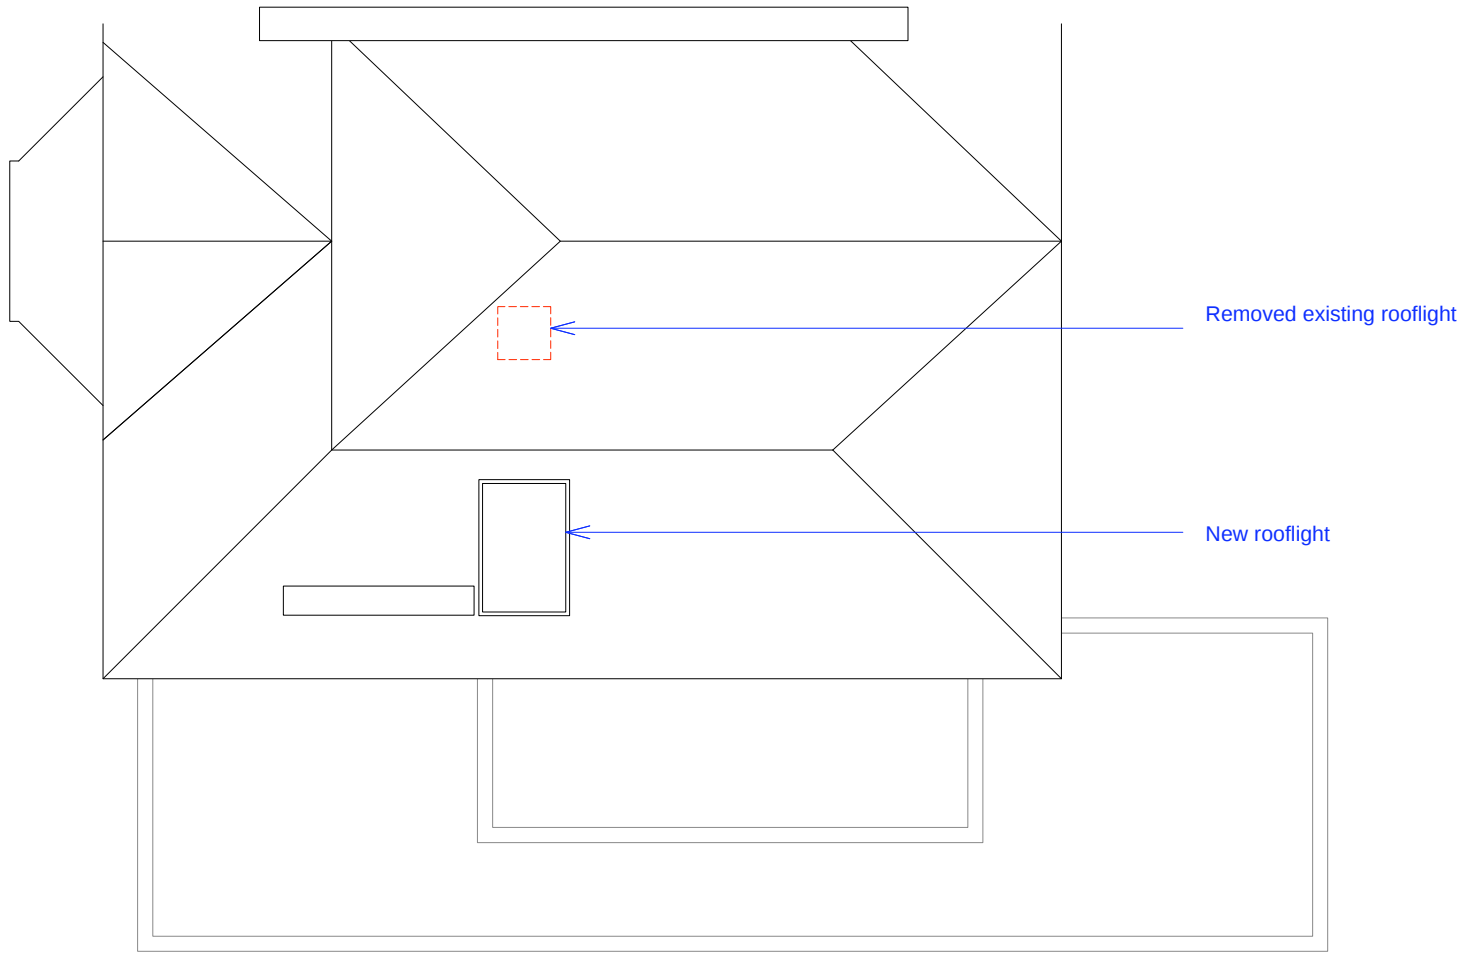


Project	Drawing title	Drawing no	Rev		scale	date	CATHERINE LEE ARCHITECTURE & INTERIORS 6 Gordon House, 37 Welbeck Street, London W1G 8DW 07747 016 770 catherinelee@me.com
25 ROSSLYN HILL, LONDON, NW3	PROPOSED ROOF PLAN	RH/A106			1:100 @A3	01 Dec 2011	

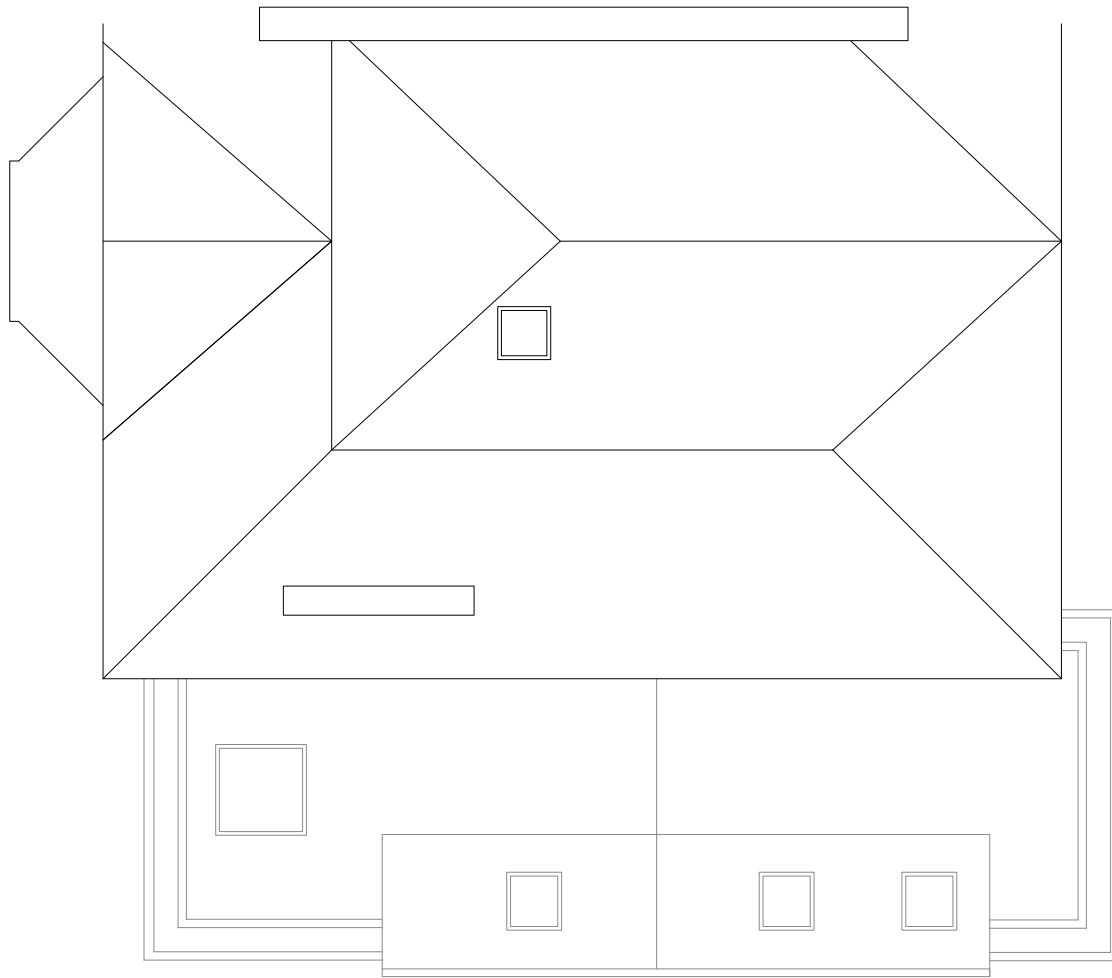




Project	Drawing title	Drawing no	Rev	scale	date	CATHERINE LEE ARCHITECTURE & INTERIORS 6 Gordon House, 37 Welbeck Street, London W1G 8DW 07747 016 770 catherinelee@me.com
25 ROSSYLN HILL, LONDON, NW3	PROPOSED FRONT ELEVATION	RH/A201		1:100 @A3	01 Dec 2011	

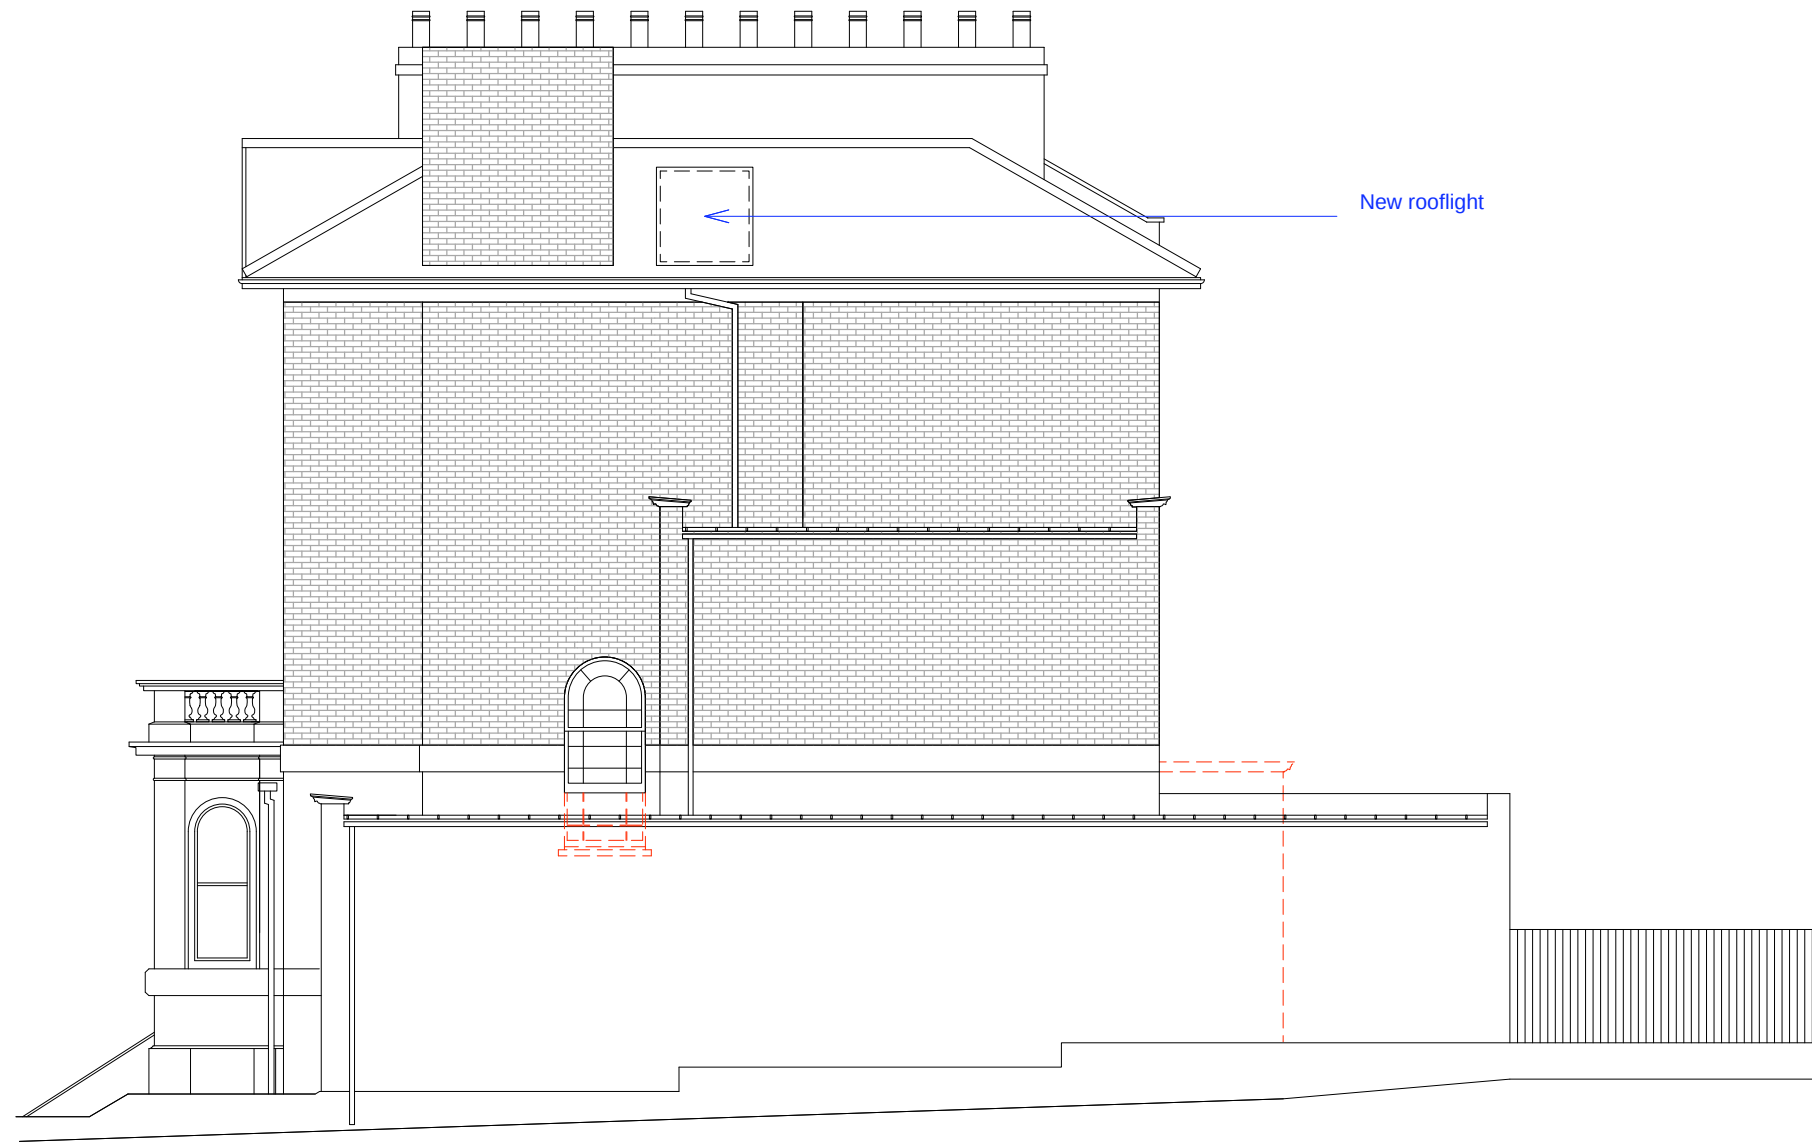

Project	Drawing title	Drawing no	Rev	scale	date	CATHERINE LEE ARCHITECTURE & INTERIORS 6 Gordon House, 37 Welbeck Street, London W1G 8DW 07747 016 770 catherinelee@me.com
25 ROSSYLN HILL, LONDON, NW3	PROPOSED SIDE ELEVATION	RH/A202		1:100 @A3	01 Dec 2011	




PROPOSED REAR ELEVATION

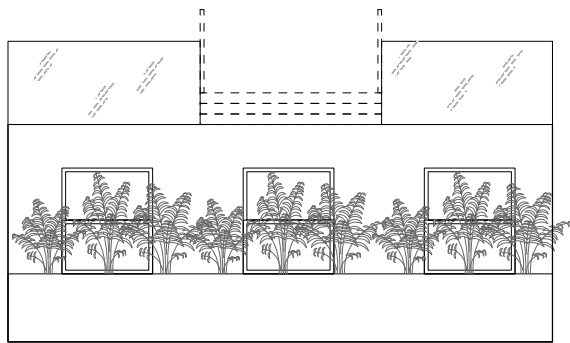


LIGHTWELL & PLANTER ELEVATION

Project	Drawing title	Drawing no	Rev	scale	date	CATHERINE LEE ARCHITECTURE & INTERIORS 6 Gordon House, 37 Welbeck Street, London W1G 8DW 07747 016 770 catherinelee@me.com
25 ROSSYLN HILL, LONDON, NW3	PROPOSED REAR ELEVATION	RH/A203		1:100 @A3	01 Dec 2011	

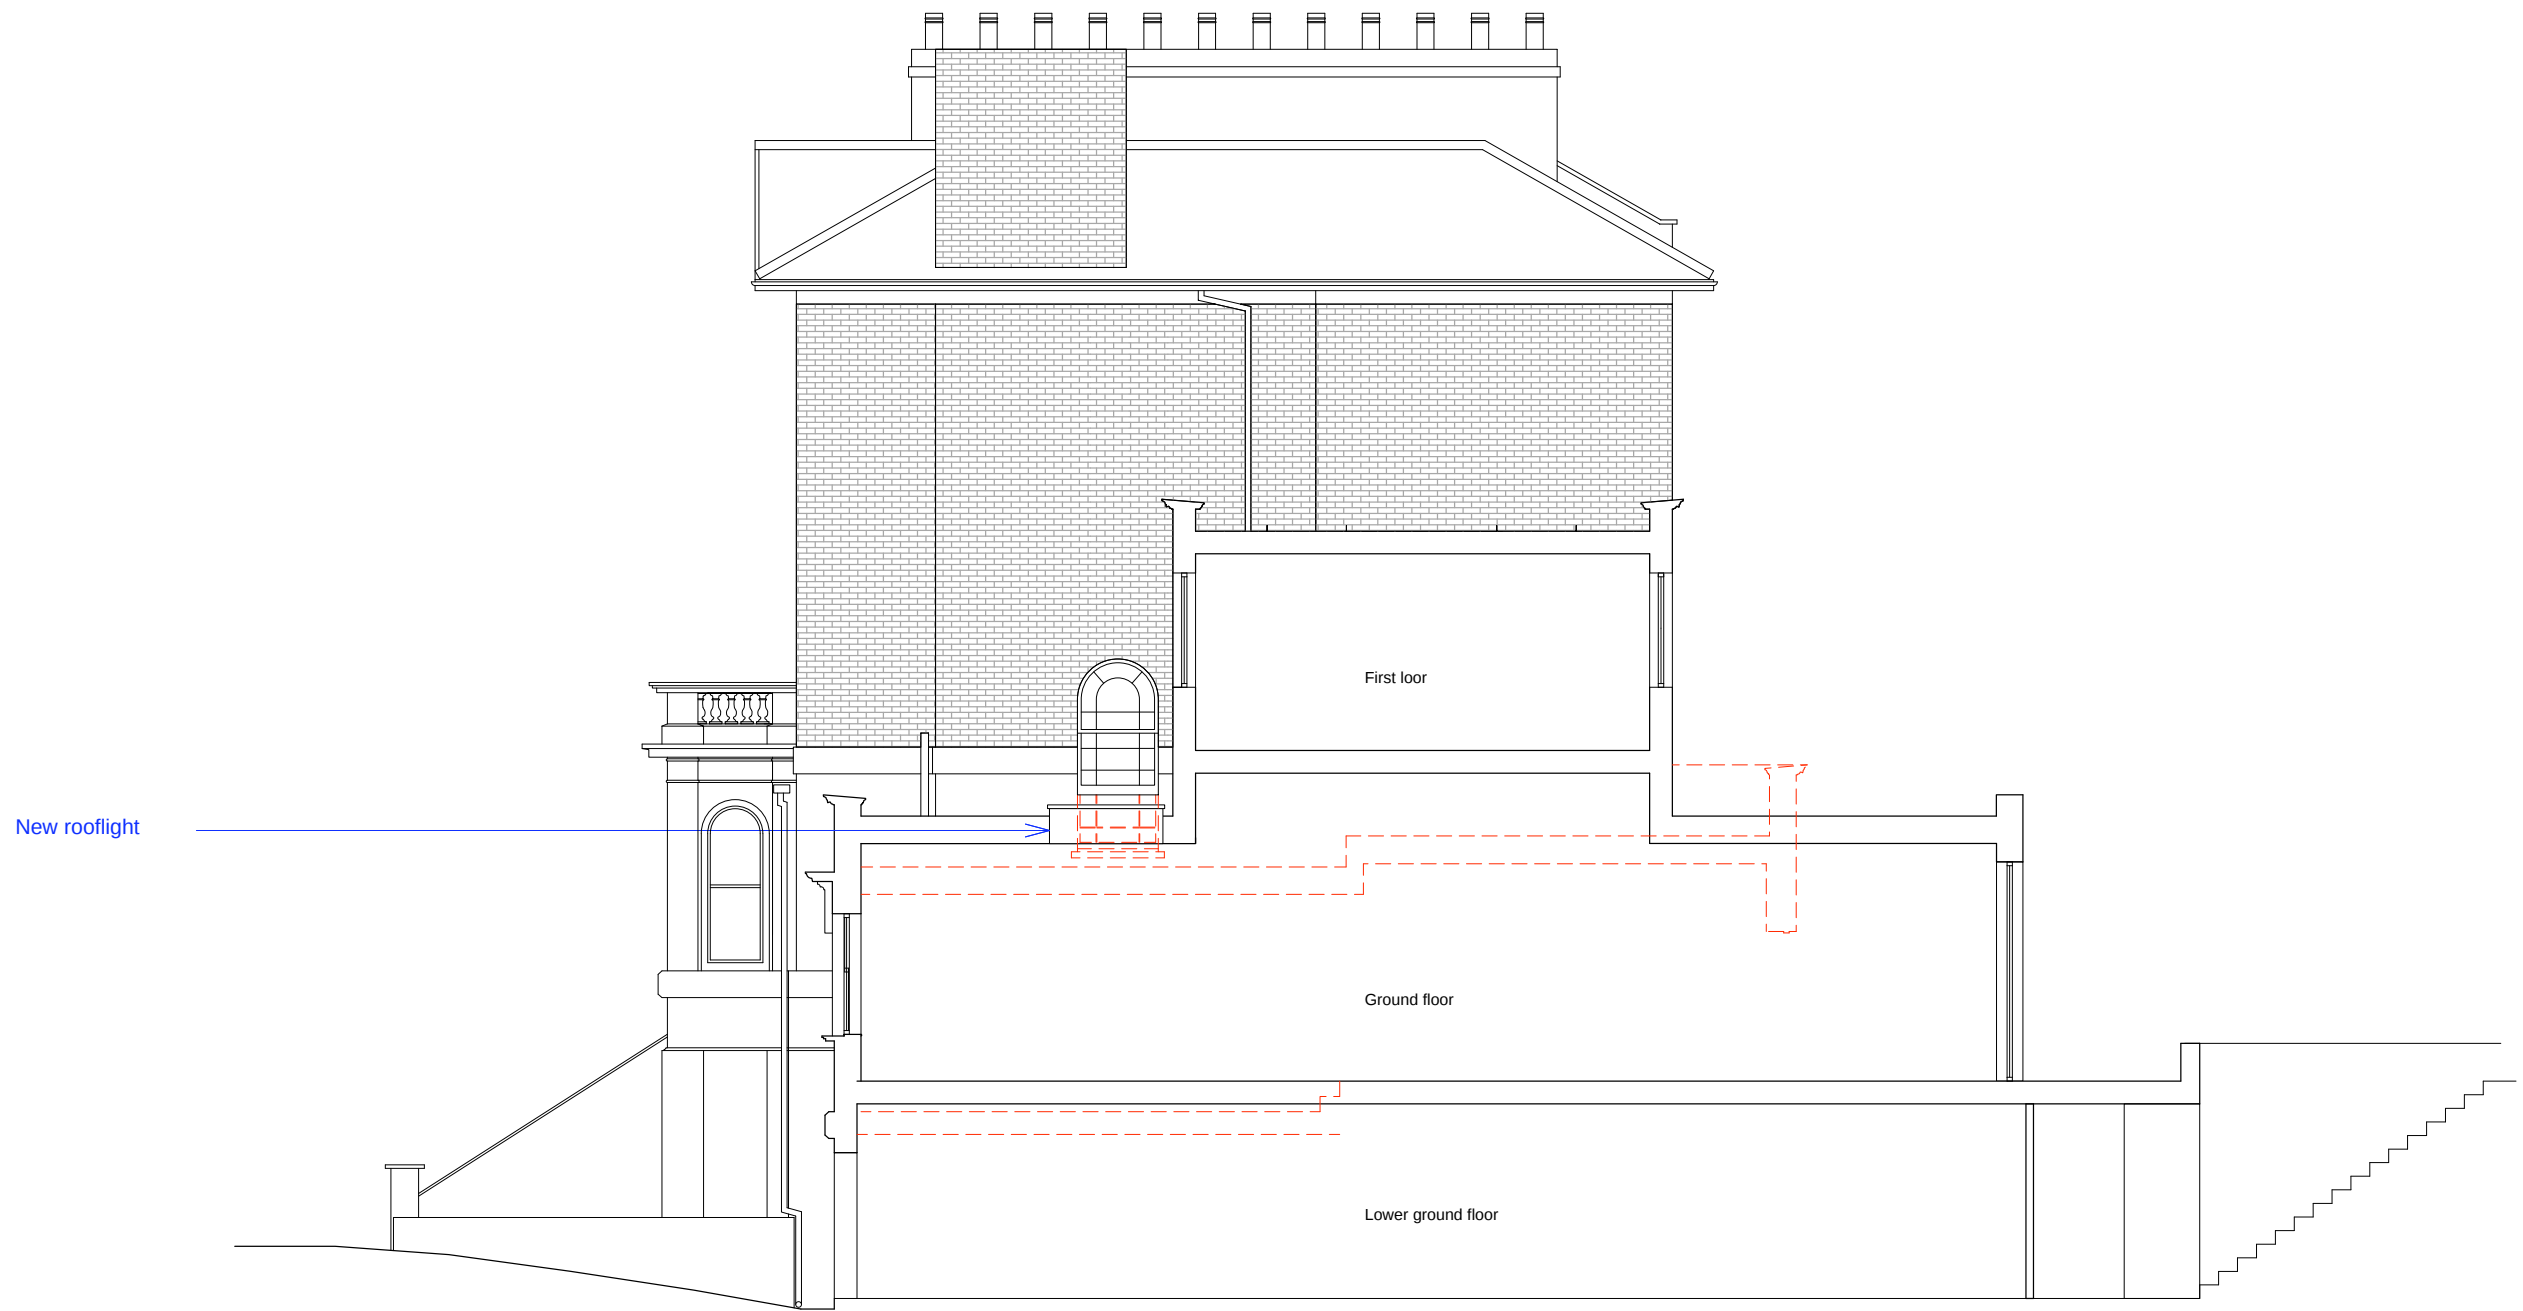


Project	Drawing title	Drawing no	Rev	scale	date	CATHERINE LEE ARCHITECTURE & INTERIORS 6 Gordon House, 37 Welbeck Street, London W1G 8DW 07747 016 770 catherinelee@me.com
25 ROSSYLN HILL, LONDON, NW3	PROPOSED SECTION AA	RH/A301		1:100 @A3	01 Dec 2011	

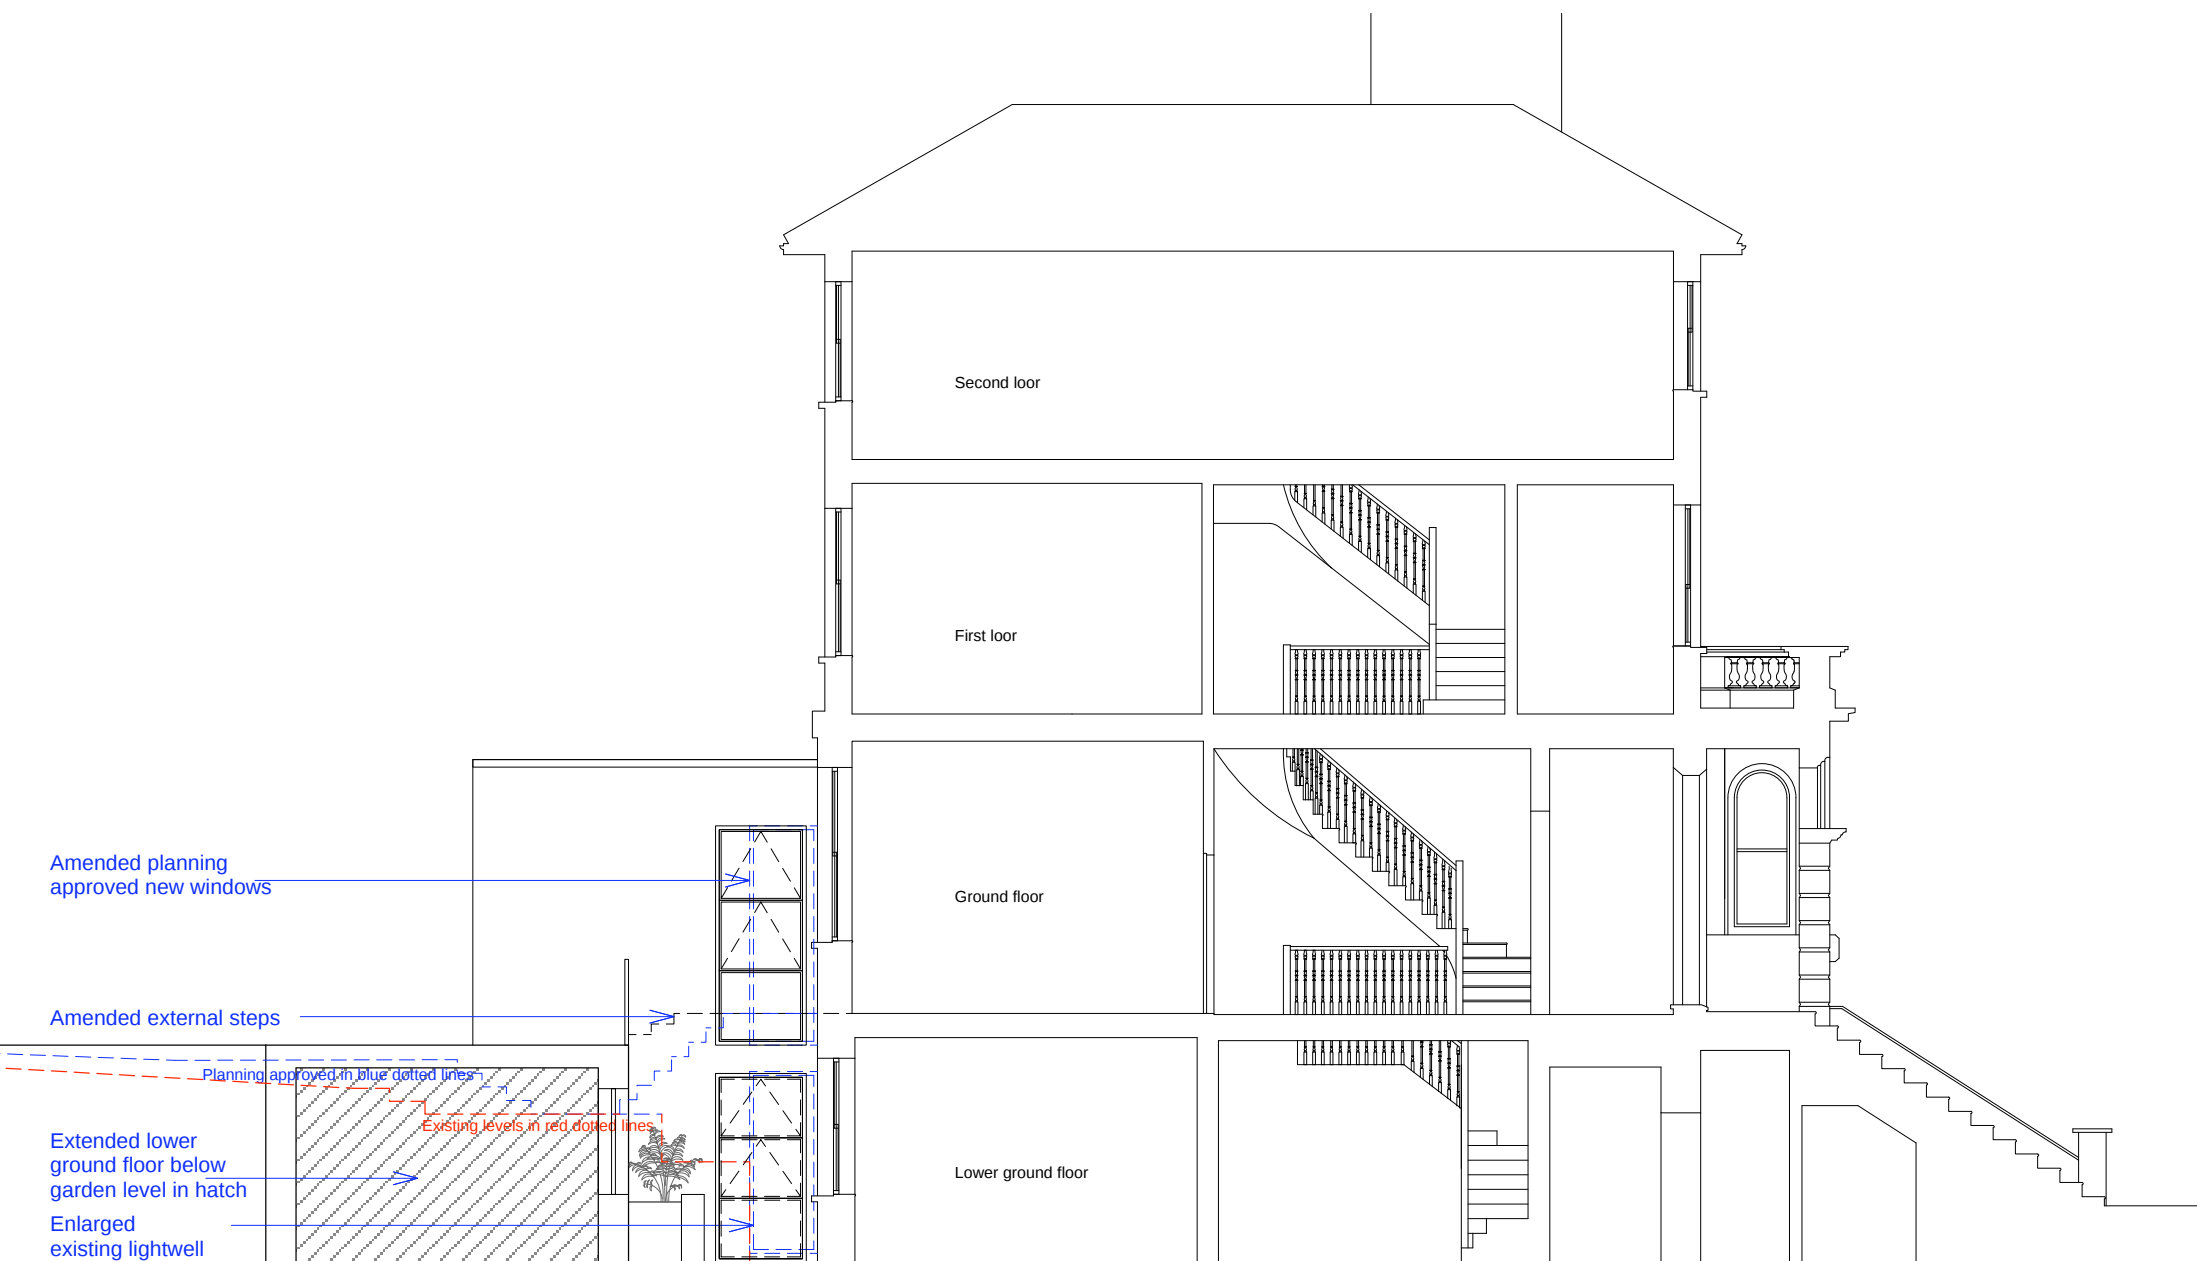


Project	Drawing title	Drawing no	Rev	scale	date	C A T H E R I N E L E E A R C H I T E C T U R E & I N T E R I O R S 6 Gordon House, 37 Welbeck Street, London W1G 8DW 07747 016 770 catherinelee@me.com
25 ROSSYLN HILL, LONDON, NW3	PROPOSED SECTION BB	RH/A302		1:100 @A3	01 Dec 2011	




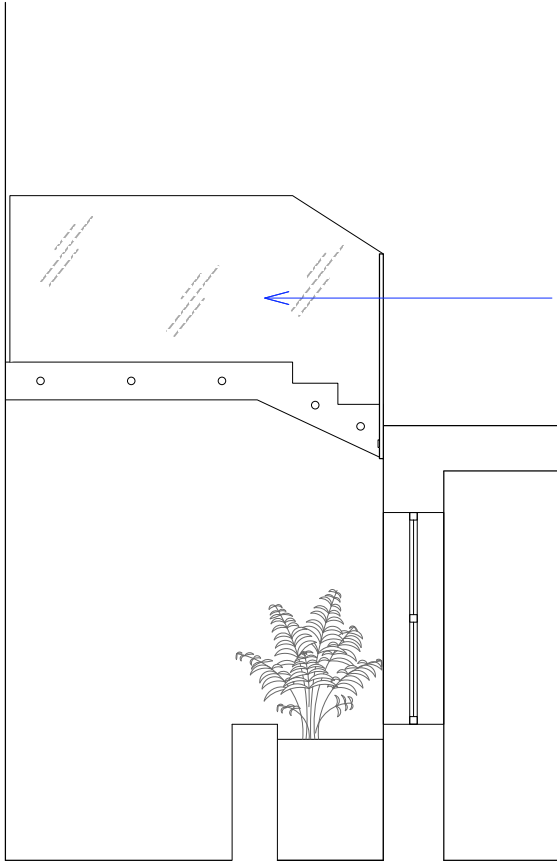

Elevation 1

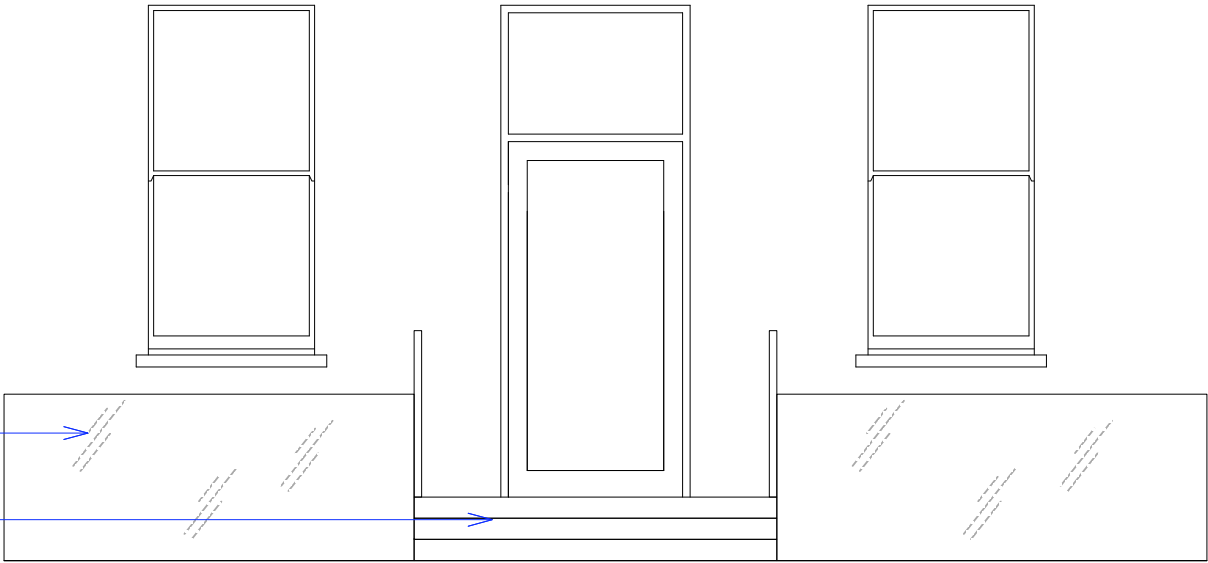

Elevation 2

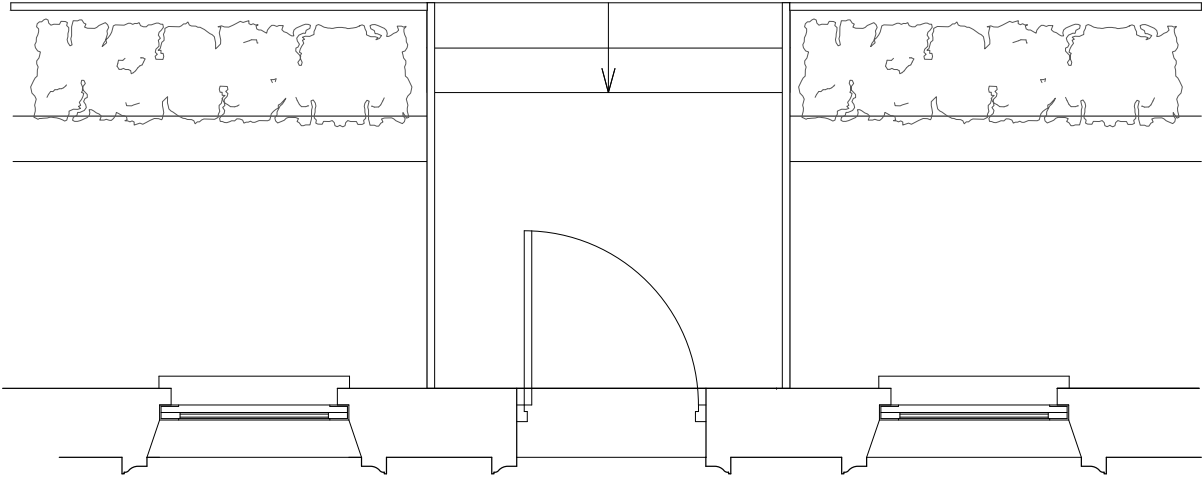

Plan

