

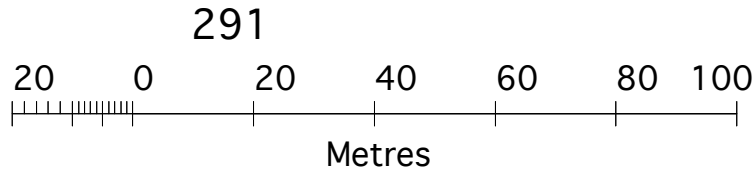


53 SLAIDBURN STREET LONDON SW10 0JW telephone 0207 351 1314 - 07973 155024 WRIGHTSON DESIGN	Job 1A Ivor Sreet NW1 9PL	Drawn by KW	A3/713-034	Scale 1:20	PROPOSED NEW STEPS & RAILINGS Description IF IN DOUBT ASK. Do not scale
	Client Ms C,R & G Edscer	Drawing no.			
	Date 20.11.11	Date			

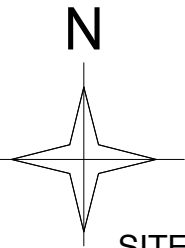

SITE PLAN 1:1250
© Crown Copyright 2009
Reproduction in whole or in part is prohibited
without the prior permission of Ordnance Survey.

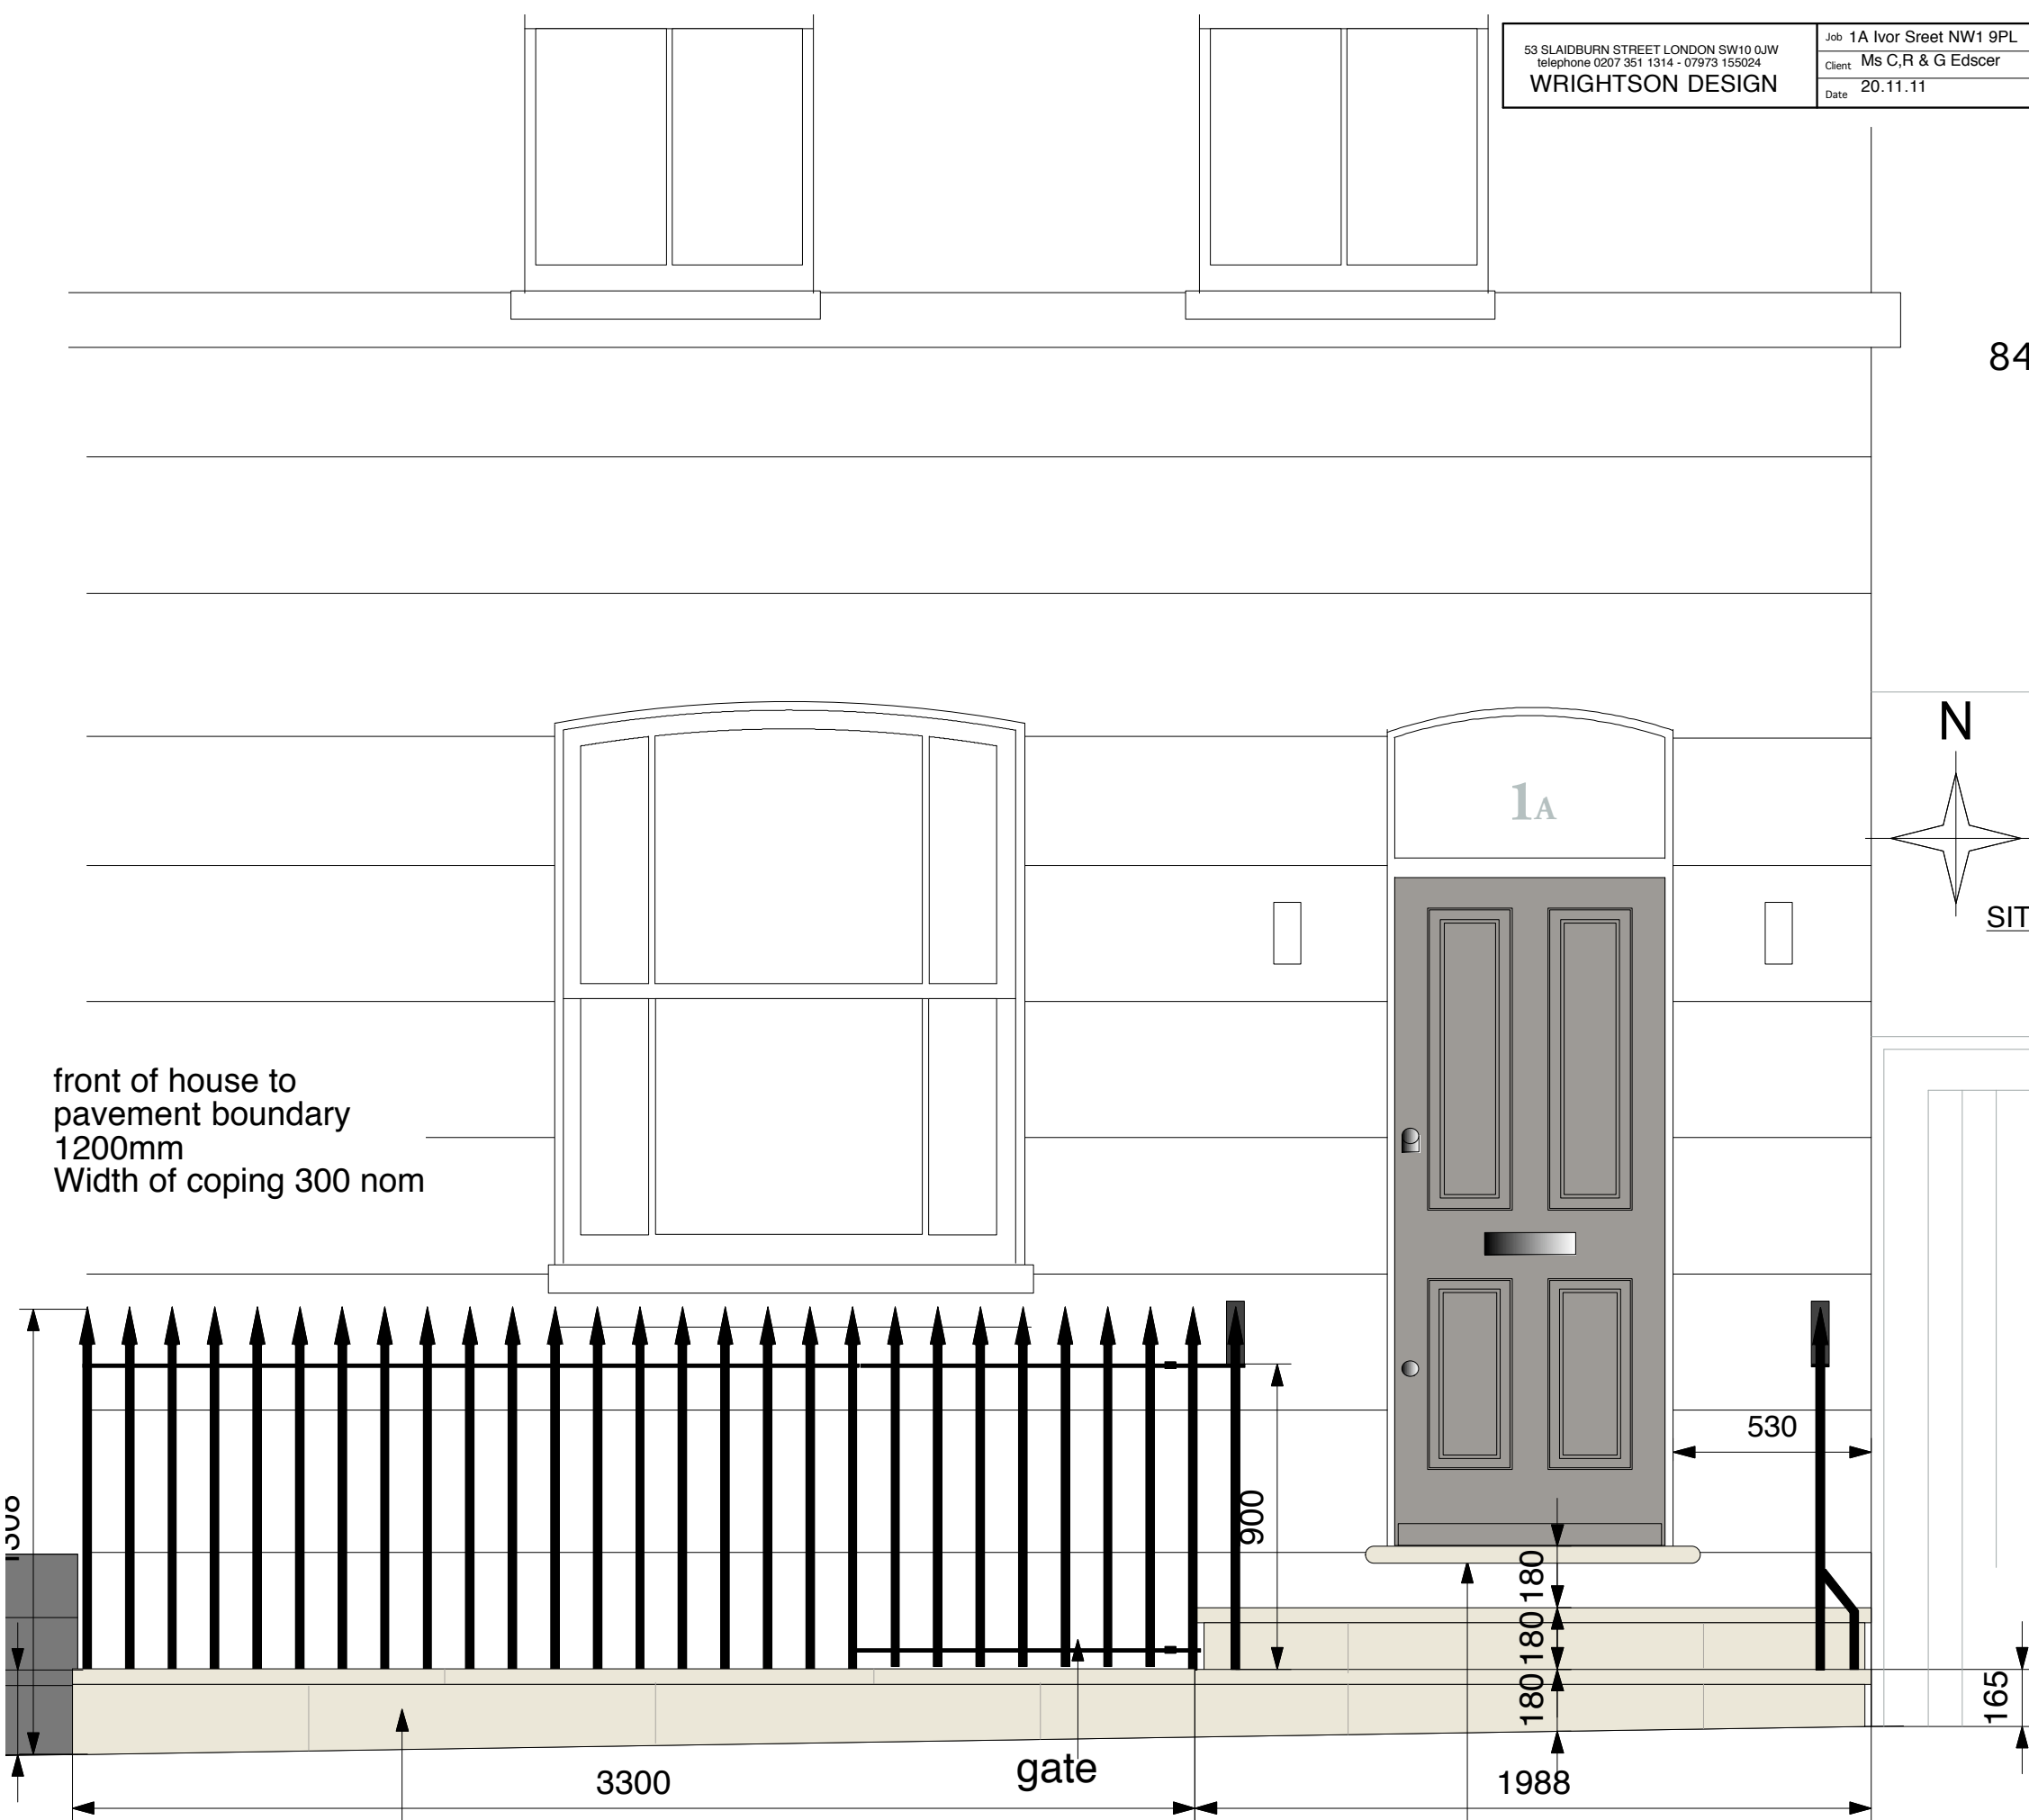

front of house to
pavement boundary
1200mm
Width of coping 300 nom

stone copings, vertical facings

stone cill to new front door frame

