



53 SLAIDBURN STREET LONDON SW10 0JW telephone 0207 351 1314 - 07973 155024 WRIGHTSON DESIGN	Job 1A Ivor Sreet NW1 9PL	Drawn by KW	A3/713-034	Scale 1:20	IF IN DOUBT ASK. Do not scale
	Client Ms C,R & G Edscer	PROPOSED NEW STEPS & RAILINGS			
	Date 20.11.11	Description			

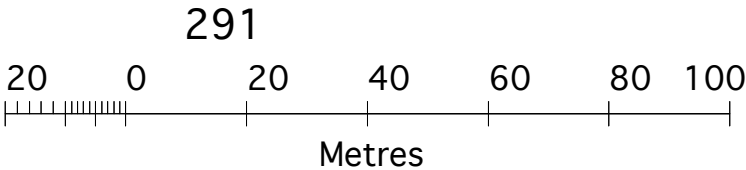

SITE PLAN 1:1250
© Crown Copyright 2009
Reproduction in whole or in part is prohibited
without the prior permission of Ordnance Survey.

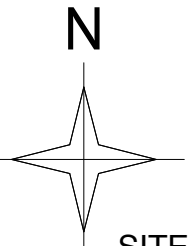