



North East Elevation

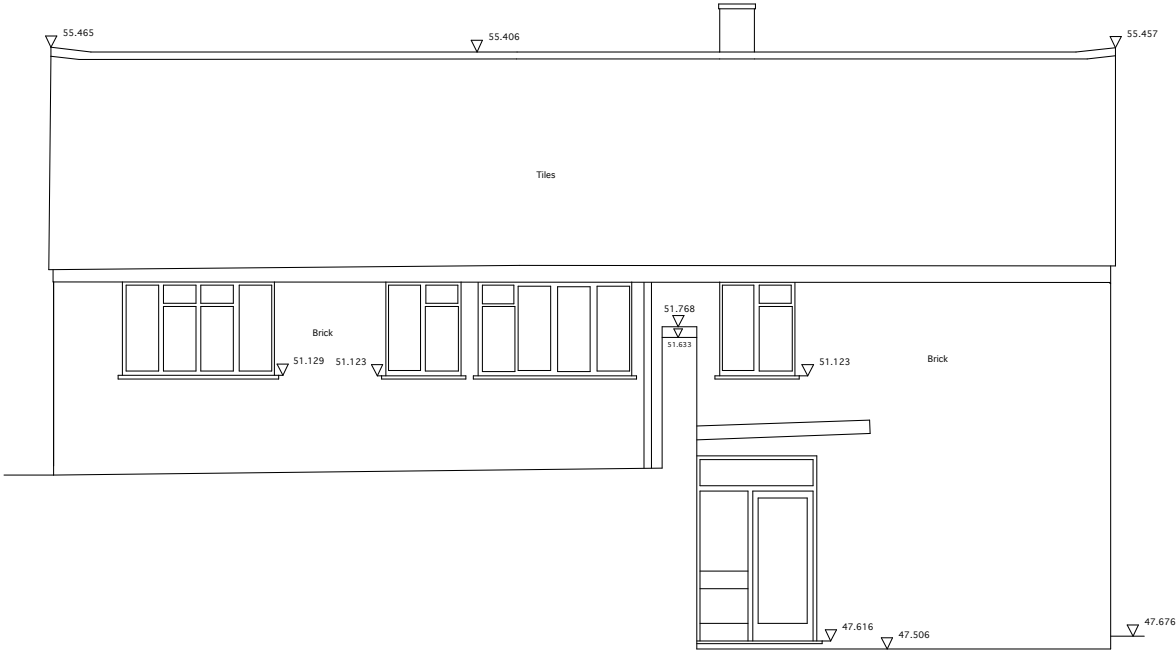

North West Elevation


▽ 45.000m Above Arbitrary Site Datum

▽ 45.000m Above Arbitrary Site Datum

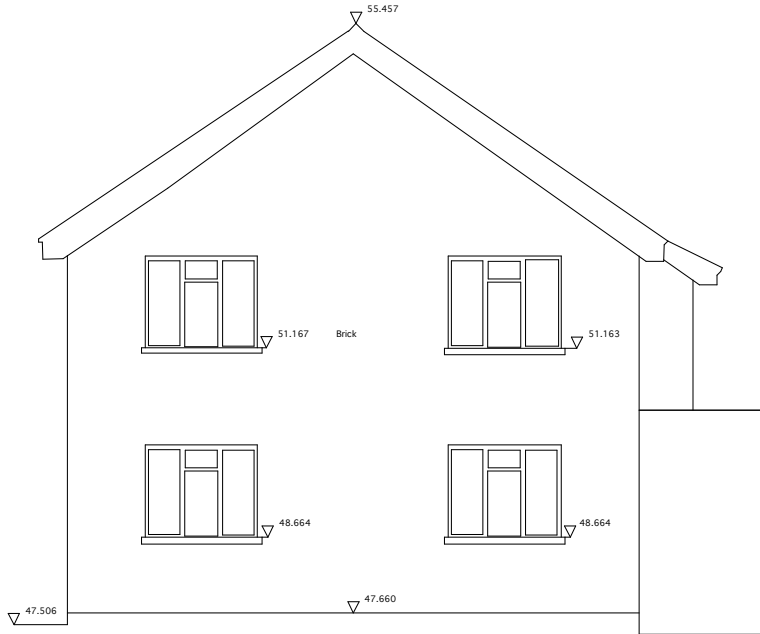

South West Elevation

▽ 45.000m Above Arbitrary Site Datum

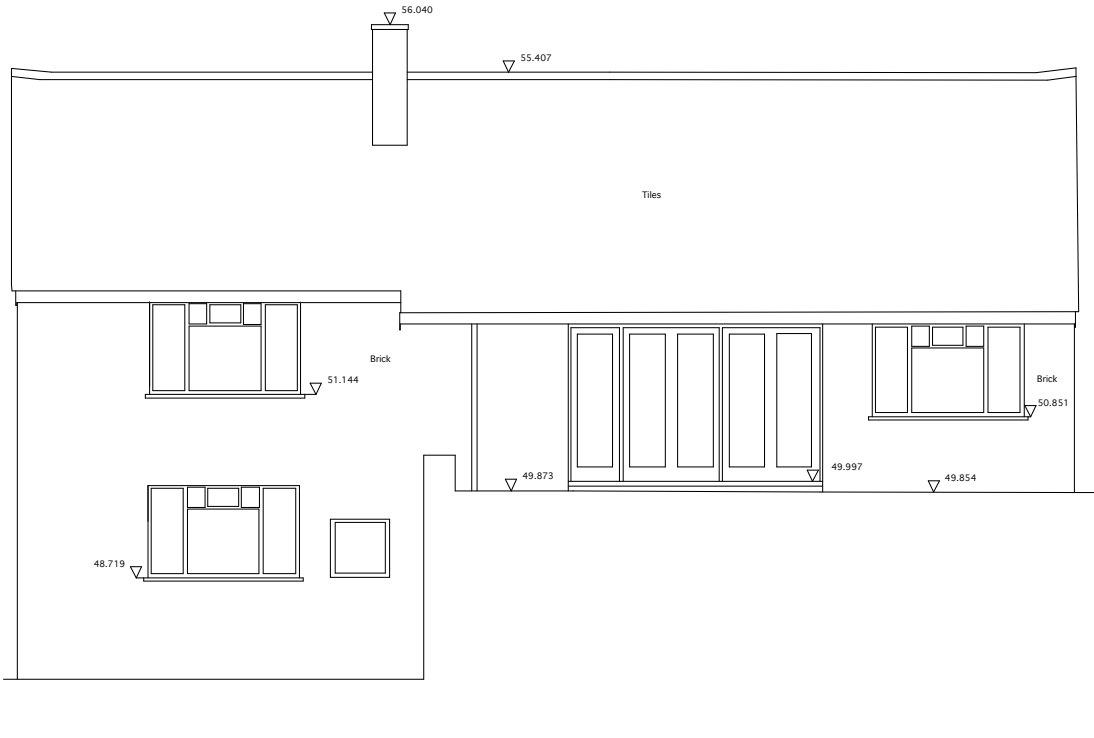

South East Elevation

▽ 45.000m Above Arbitrary Site Datum

REVISIONS:
29.11.11 Issued for Planning

NOTES:

PROJECT:
THE GARDEN HOUSE
DRAWING TITLE:
EXISTING ELEVATIONS
STATUS:
PLANNING

NOTE:
Do not scale from the drawing. Any discrepancies
to be reported to the architect.
All dimensions will be taken on site prior to
ordering and construction.
Copyright remains with the architect.
This drawing is to be read in conjunction with the
specification and all other relevant drawings.

JAMES GORST
ARCHITECTS Ltd

The House of Detention
Clerkenwell Close
London EC1R 0AS
t 020 7336 7140
f 020 7336 7150
e info@jamesgorstarchitects.com

SCALE: 1:100@A3	DRAWING NUMBER: GH10_51	REVISION: -
---------------------------	-----------------------------------	-----------------------