



SECOND FLOOR

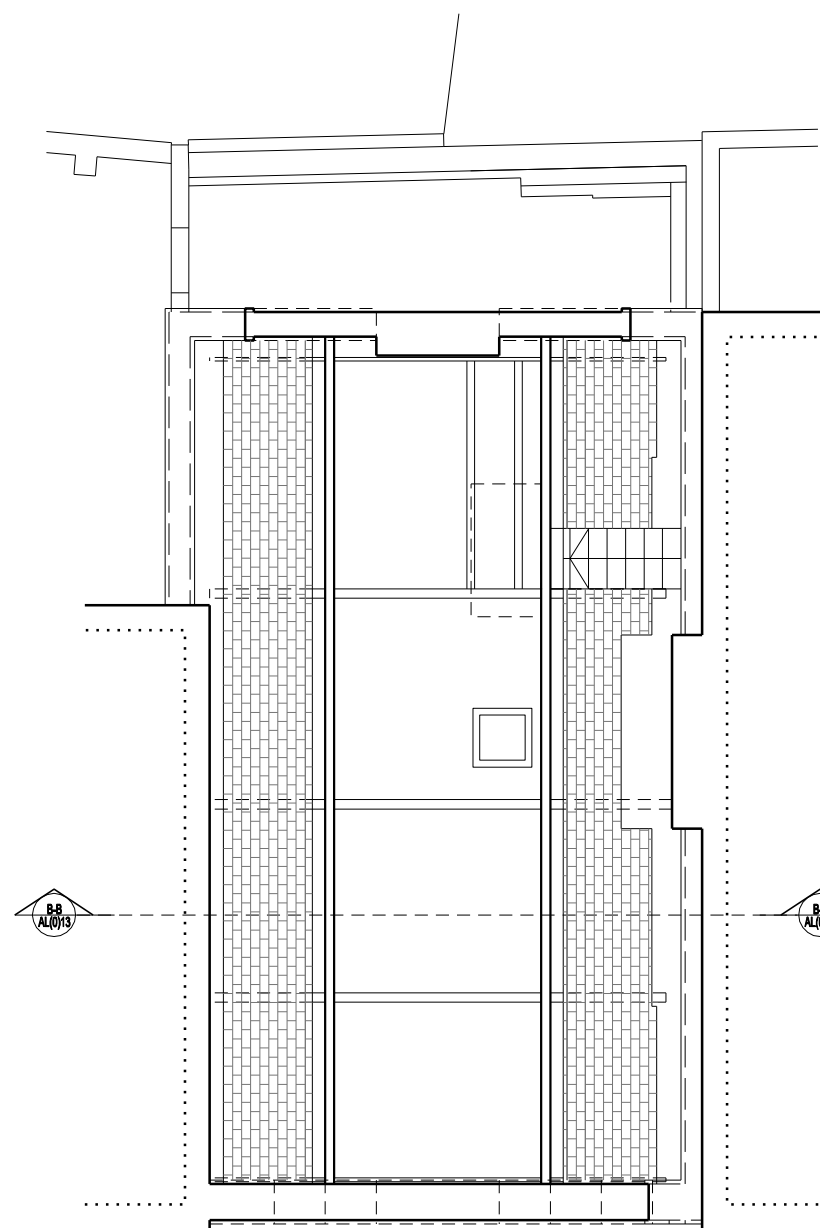

THIRD FLOOR

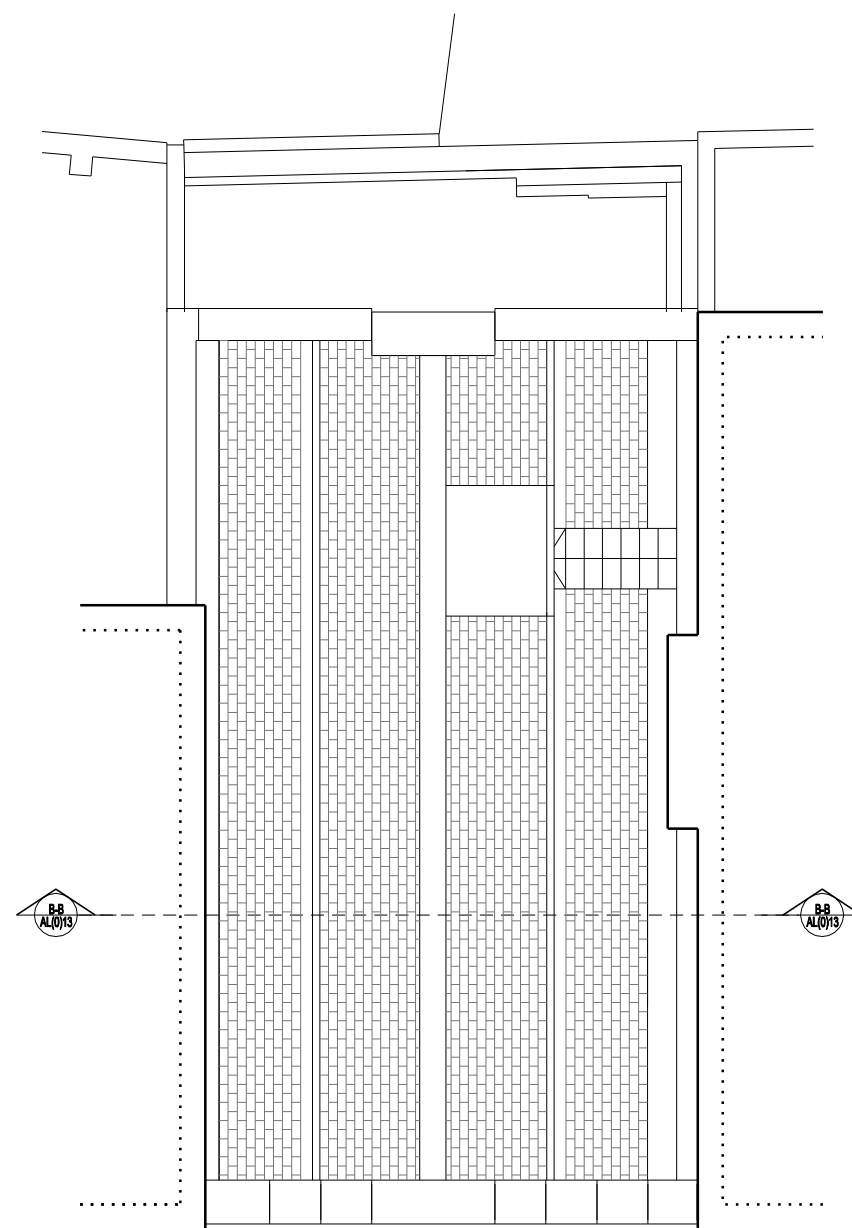

ROOF PLAN

| | | | | | | | | | | | | | | | |
|--------------------------|----------|------|--------------|--------------------------|-------|------|-------|--|--|--|--|--|--|--|--|
| Revisions: | | | | Revisions: | | | | Job Name: | | | | <div> <div> european urban architecture </div> <div>  </div> </div> | | | |
| Suffix / Date / Drawn by | | | | Suffix / Date / Drawn by | | | | <div> VINE HILL EC1R 5EA RESIDENTIAL CONVERSION </div> | | | | <div> 4TH FLOOR, SOPHIA HOUSE 32 -34 FEATHERSTONE STREET, LONDON, EC1Y 2BJ TEL: 020 7250-0090 FAX: 020 7250-0893 www.europeanurban.com </div> | | | |
| B | 22.05.11 | RM | PLANNING SET | - | ----- | ---- | ----- | <div> PLANNING </div> | | | | <div> Drawing Title: EXISTING PLANS SECOND, THIRD FLOORS & ROOF PLAN </div> | | | |
| - | ----- | ---- | ----- | - | ----- | ---- | ----- | | | | | <div> Scale: 1:100@A3/1:50@A1 Date: 05/2011 Drawn: RM Checked: ASO </div> | | | |
| - | ----- | ---- | ----- | - | ----- | ---- | ----- | | | | | <div> Job Ref: 1038R Drawing number: AL(00)11 Revision: B </div> | | | |
| - | ----- | ---- | ----- | - | ----- | ---- | ----- | | | | | | | | |
| - | ----- | ---- | ----- | - | ----- | ---- | ----- | | | | | | | | |
| - | ----- | ---- | ----- | - | ----- | ---- | ----- | | | | | | | | |