


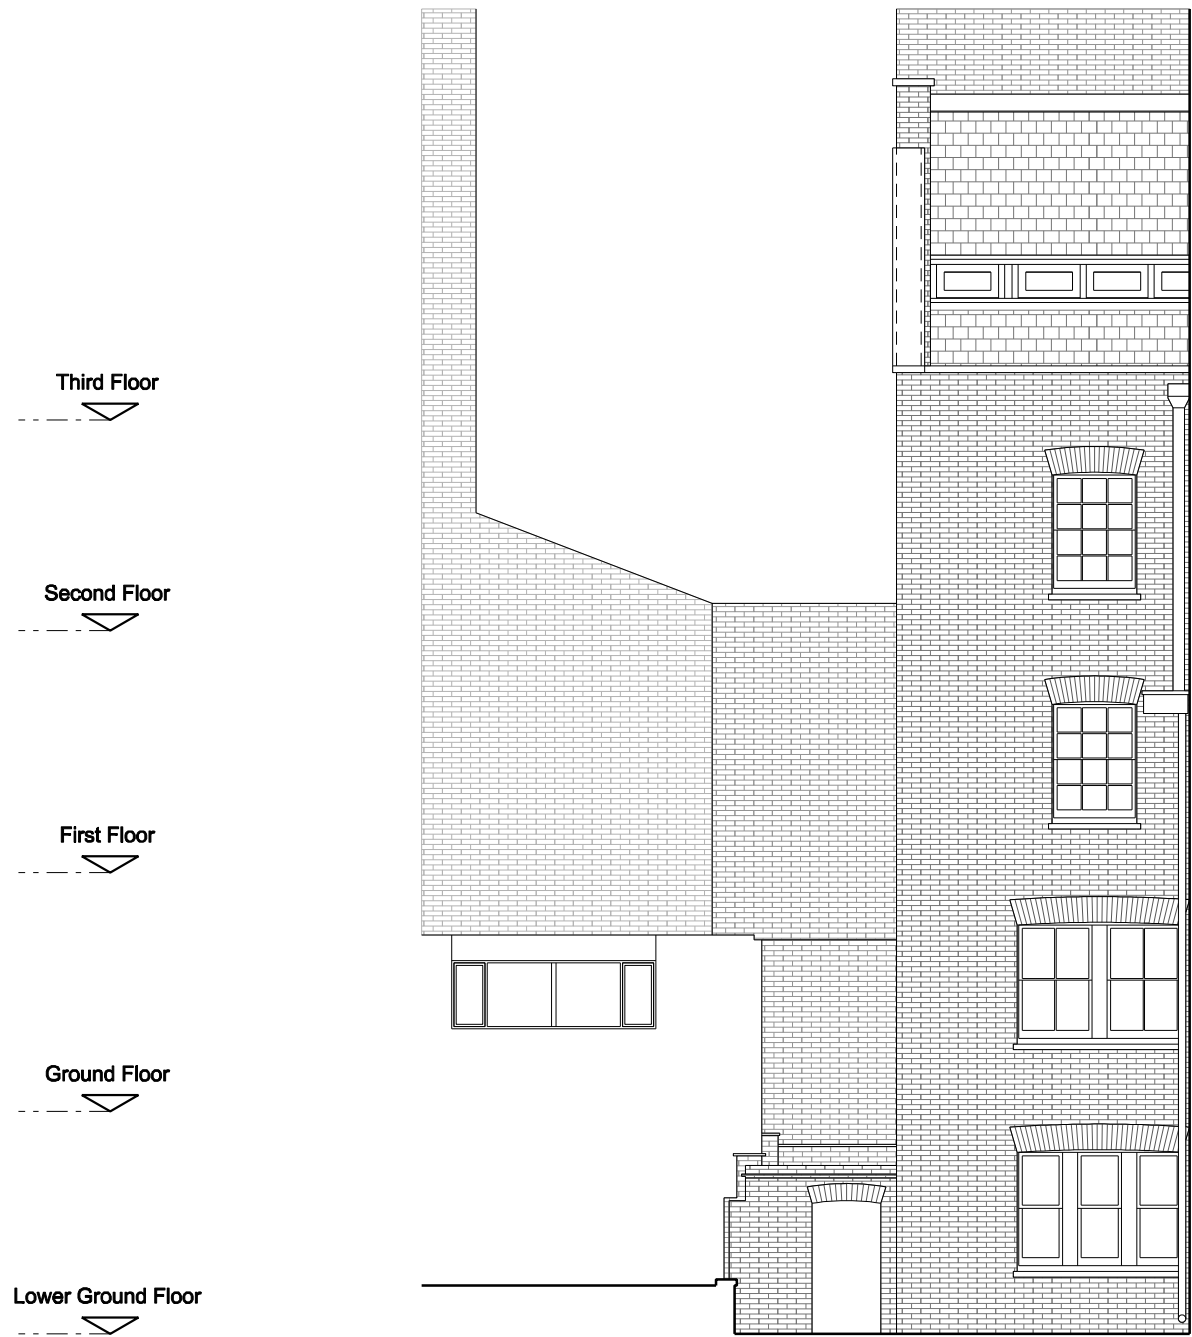

NO. 18 VINE HILL

NORTH WEST ELEVATION

Revisions:				Revisions:				Job Name:				european urban architecture			
Suffix / Date / Drawn by				Suffix / Date / Drawn by				VINE HILL EC1R 5EA RESIDENTIAL CONVERSION							
B	22.05.11	RM	PLANNING SET	-	-	-	-	Drawing Title: EXISTING ELEVATION NORTH WEST				4TH FLOOR, SOPHIA HOUSE 32 -34 FEATHERSTONE STREET, LONDON, EC1Y 2BJ TEL: 020 7250-0090 FAX: 020 7250-0983 www.europeanurban.com			
-	-	-	-	-	-	-	-								
-	-	-	-	-	-	-	-								
-	-	-	-	-	-	-	-								
-	-	-	-	-	-	-	-								
-	-	-	-	-	-	-	-								
								Scale: 1:100@A3/1:50@A1 05/2011				Drawn: RM			
								Checked: ASO				Job Ref: 1038R			
												Drawing number: AL(00)14			
												Revision: B			

PLANNING