


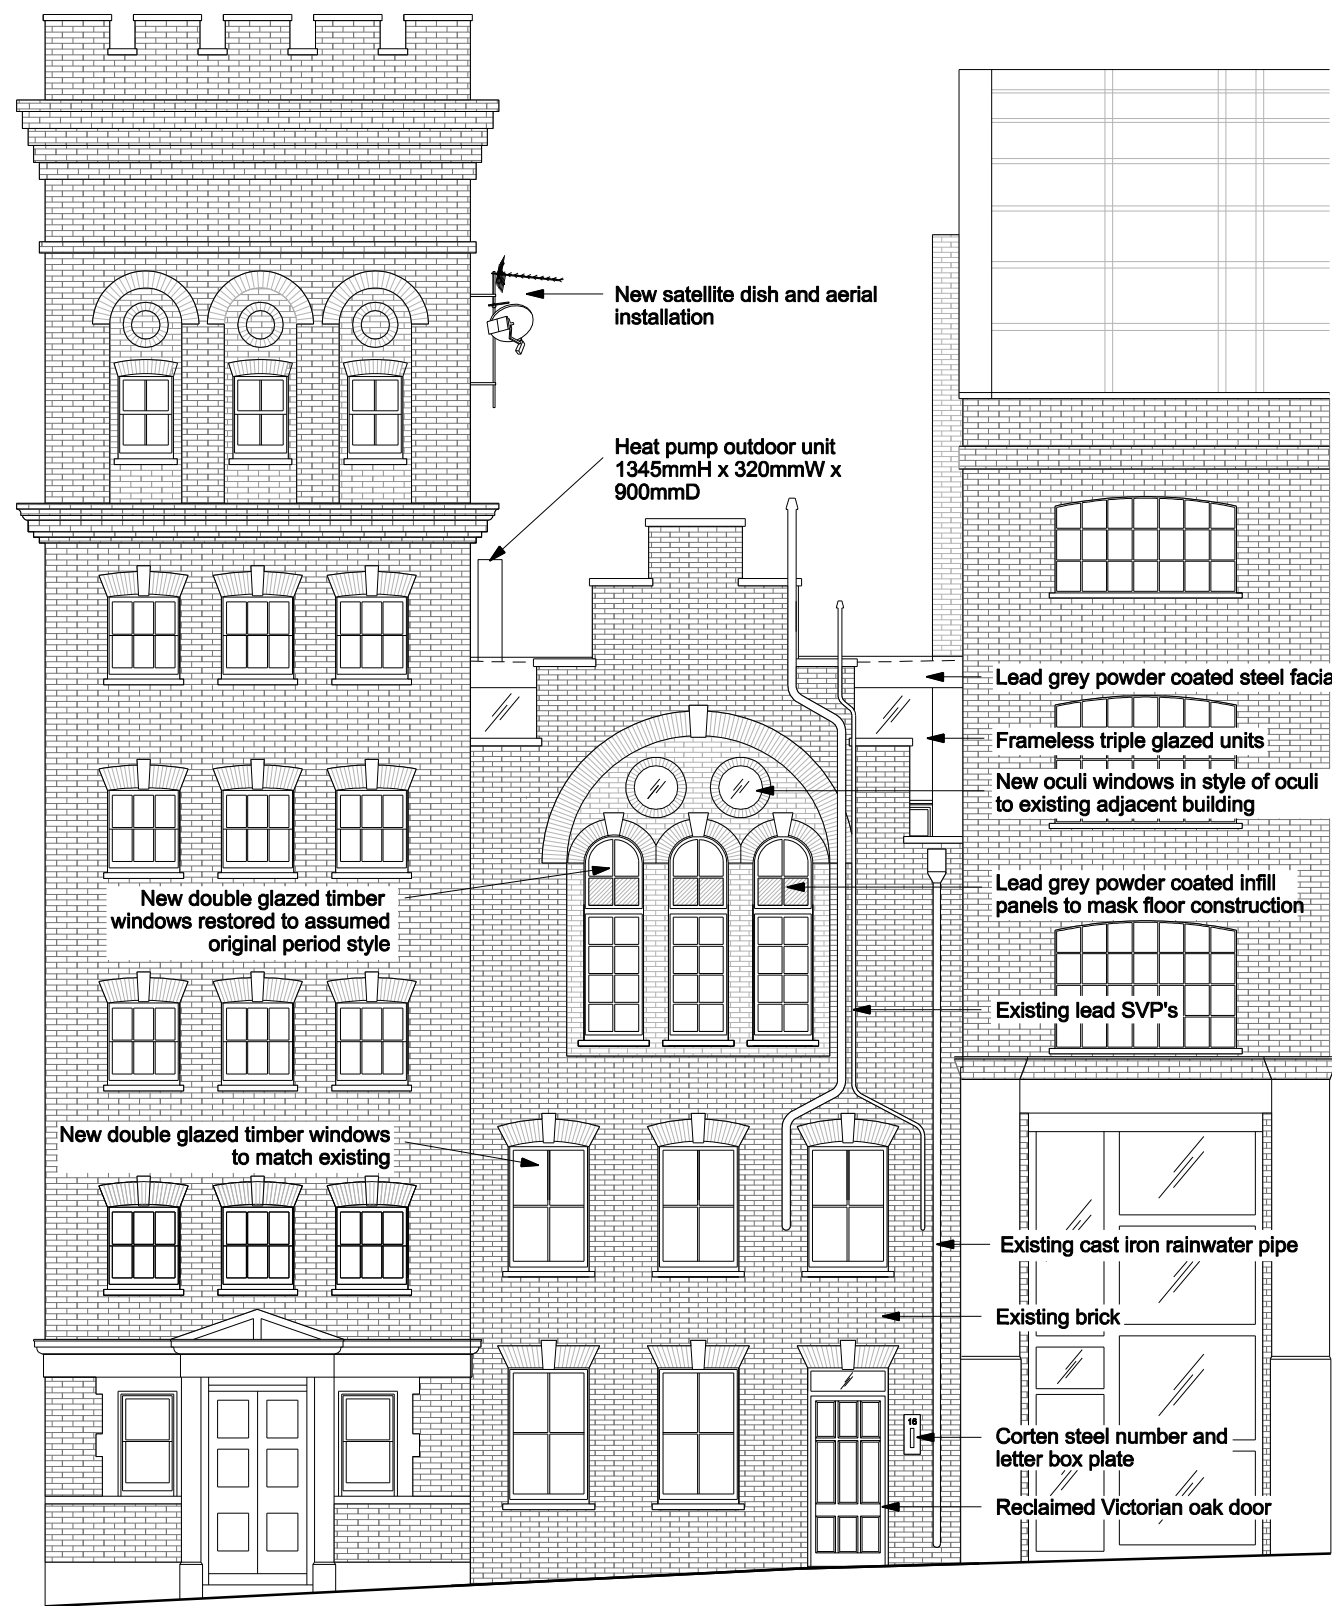

Third Floor


Second Floor

First Floor

Ground Floor

Lower Ground Floor

FRONT ELEVATION

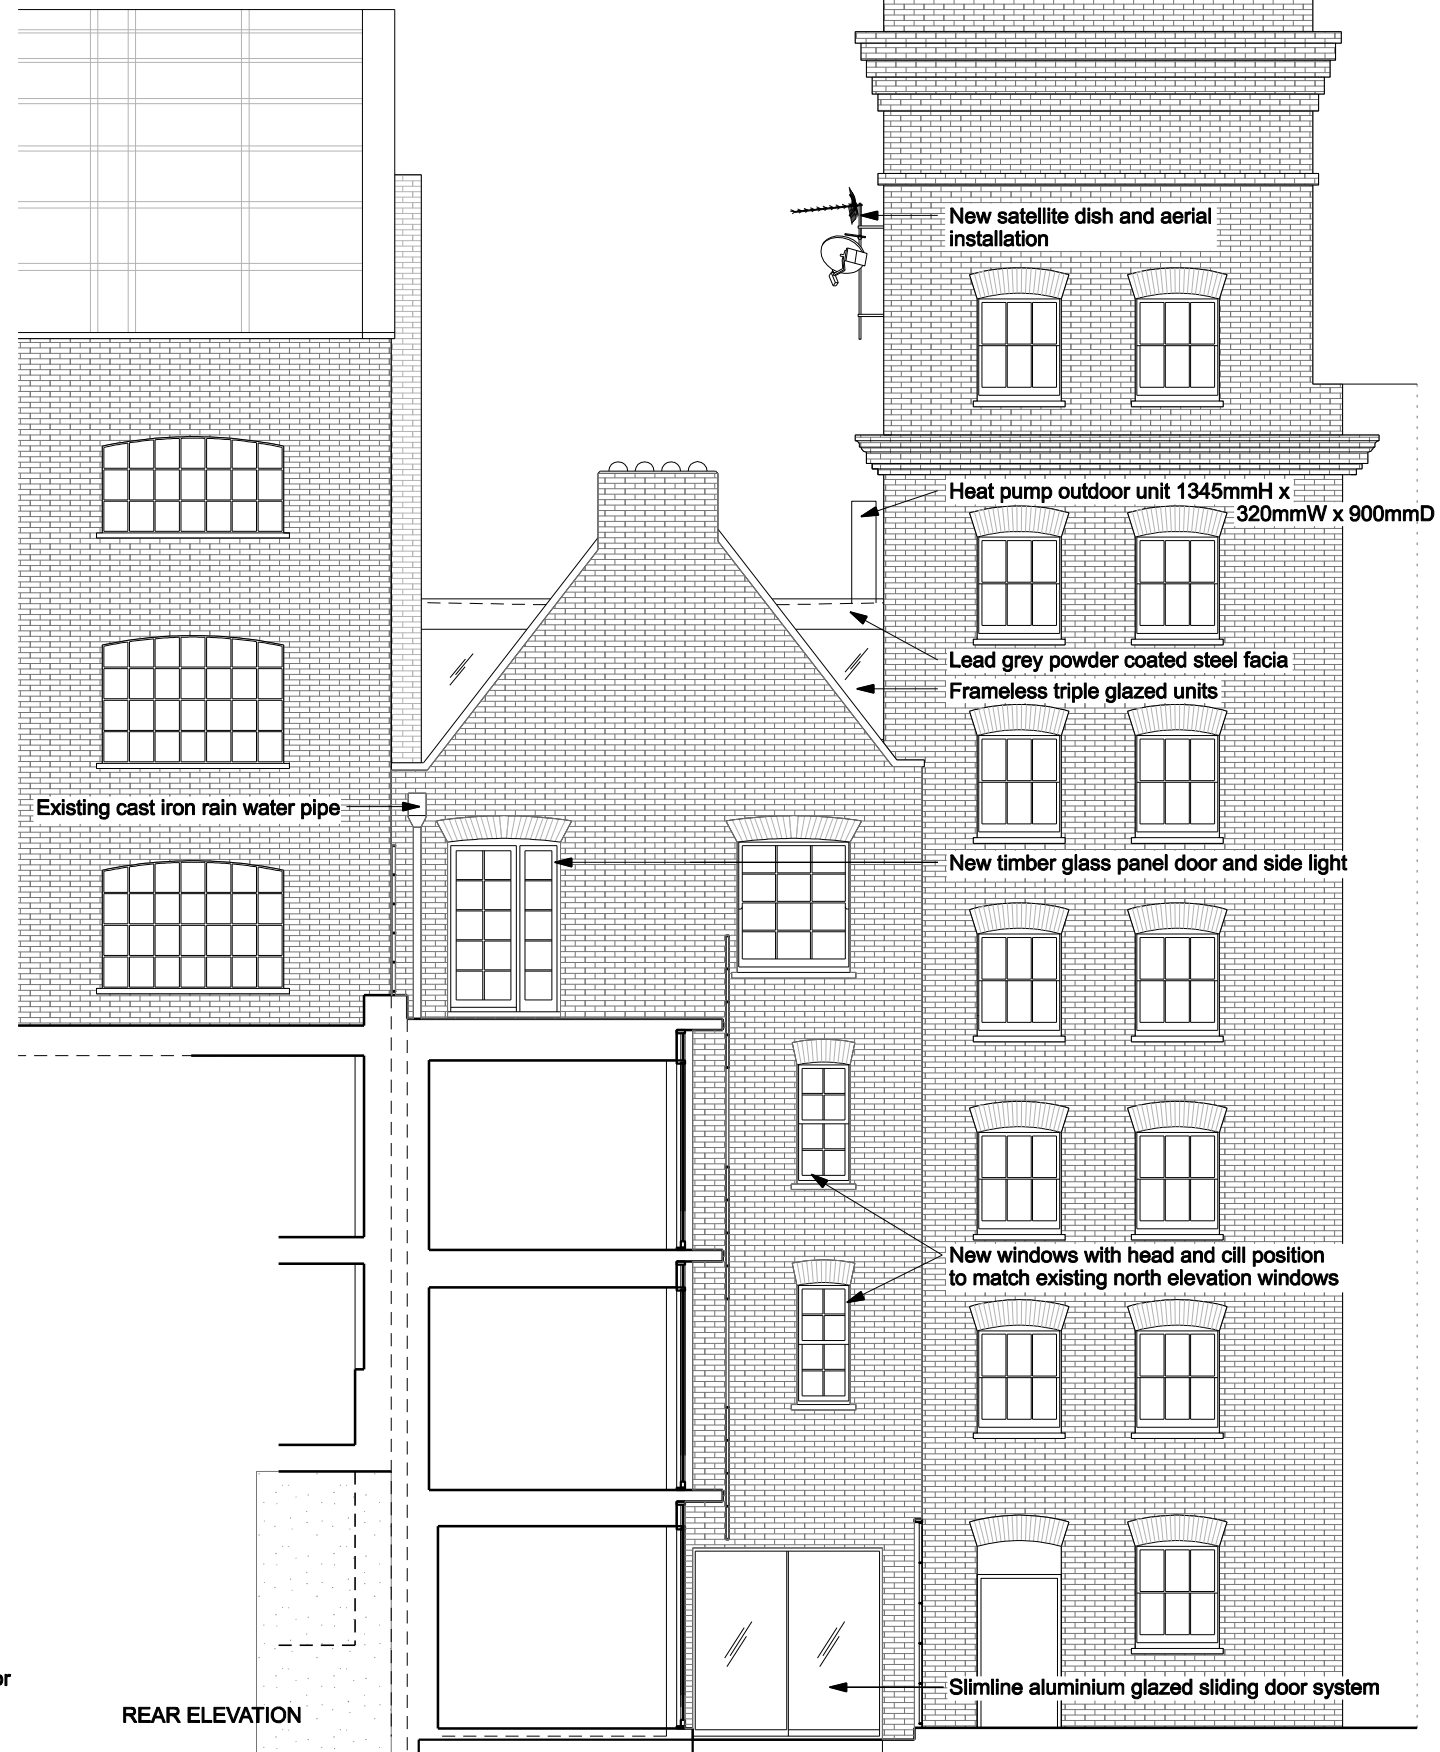

REAR ELEVATION

Revisions:				Revisions:				Job Name:				european urban			
Suffix / Date / Drawn by				Suffix / Date / Drawn by				VINE HILL EC1R 5EA				architecture			
A	17.11.11	RM	PLANNING SCHEME 3	-	-	-	-	RESIDENTIAL CONVERSION				a			
-	-	-	-	-	-	-	-	Drawing Title:				4TH FLOOR, SOPHIA HOUSE			
-	-	-	-	-	-	-	-	PROPOSED ELEVATIONS_SCHEME 3				32-34 FEATHERSTONE STREET, LONDON, EC1Y 2BJ			
-	-	-	-	-	-	-	-	FRONT AND REAR				TEL: 020 7250-0090 FAX: 020 7250-0983			
-	-	-	-	-	-	-	-	Scale:				www.europeanurban.com			
-	-	-	-	-	-	-	-	1:100@A3/1:50@A1		Date:		Drawn:		Checked:	
-	-	-	-	-	-	-	-	05/2011		RM		PW		Job Ref:	
-	-	-	-	-	-	-	-	1038R		Drawing number:		Revision:		A	
-	-	-	-	-	-	-	-	AL(00)26							

PLANNING