


Proposed First Floor Plan
Scale 1:100

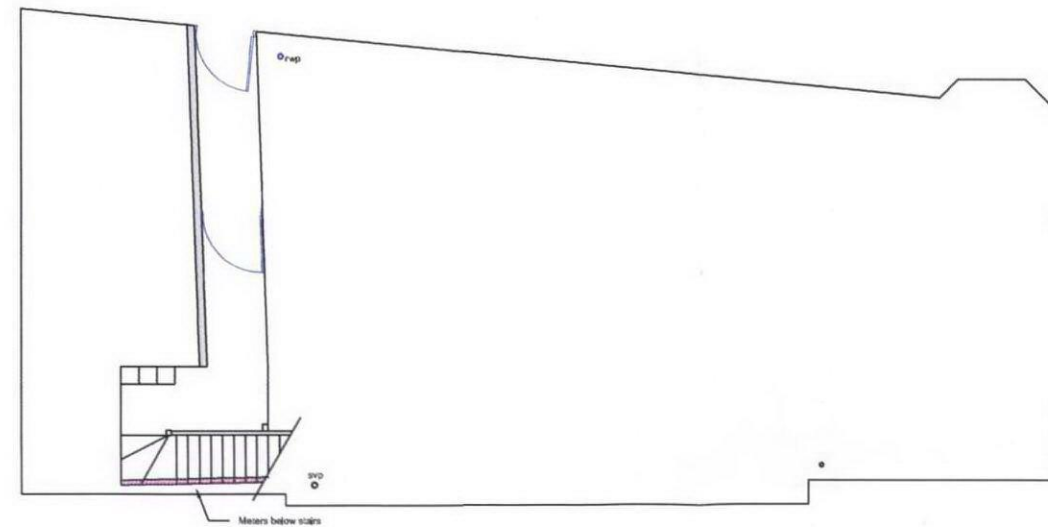

Proposed Ground Floor Plan
Scale 1:100

All dimensions are as indicated, unless otherwise stated. The contractor must verify all dimensions on-site before the commencement of works.
 Drawings must be checked for any suggested dimensions or omissions. Any scaled dimensions to be confirmed by the contractor.
 Notes:

B	25.09.11	Planning Application
A	20.09.11	Final Layout
Gotzheim Associates Chartered Building Surveyors		
For the Client: [Signature] For the Surveyor: [Signature] Date: 25.09.11		
Nextmac 187 Camden High Street/1 Parkway Camden		
Proposed Change of Use, Refurbishment & Alterations		
Proposed Ground & First Floor Plans		
Scale:	1:100	Page: A3
Drawn by:	3048 - PL - 2.01	Date: Sep 11
The proposed alterations are shown in red on the existing plan.		S B