


All dimensions are in millimeters unless otherwise stated. The contractor must verify all dimensions on-site before the commencement of works. Surveyor must be notified of any suspected discrepancies or omissions. Any scaled dimensions to be confirmed by the surveyor.

Notes.

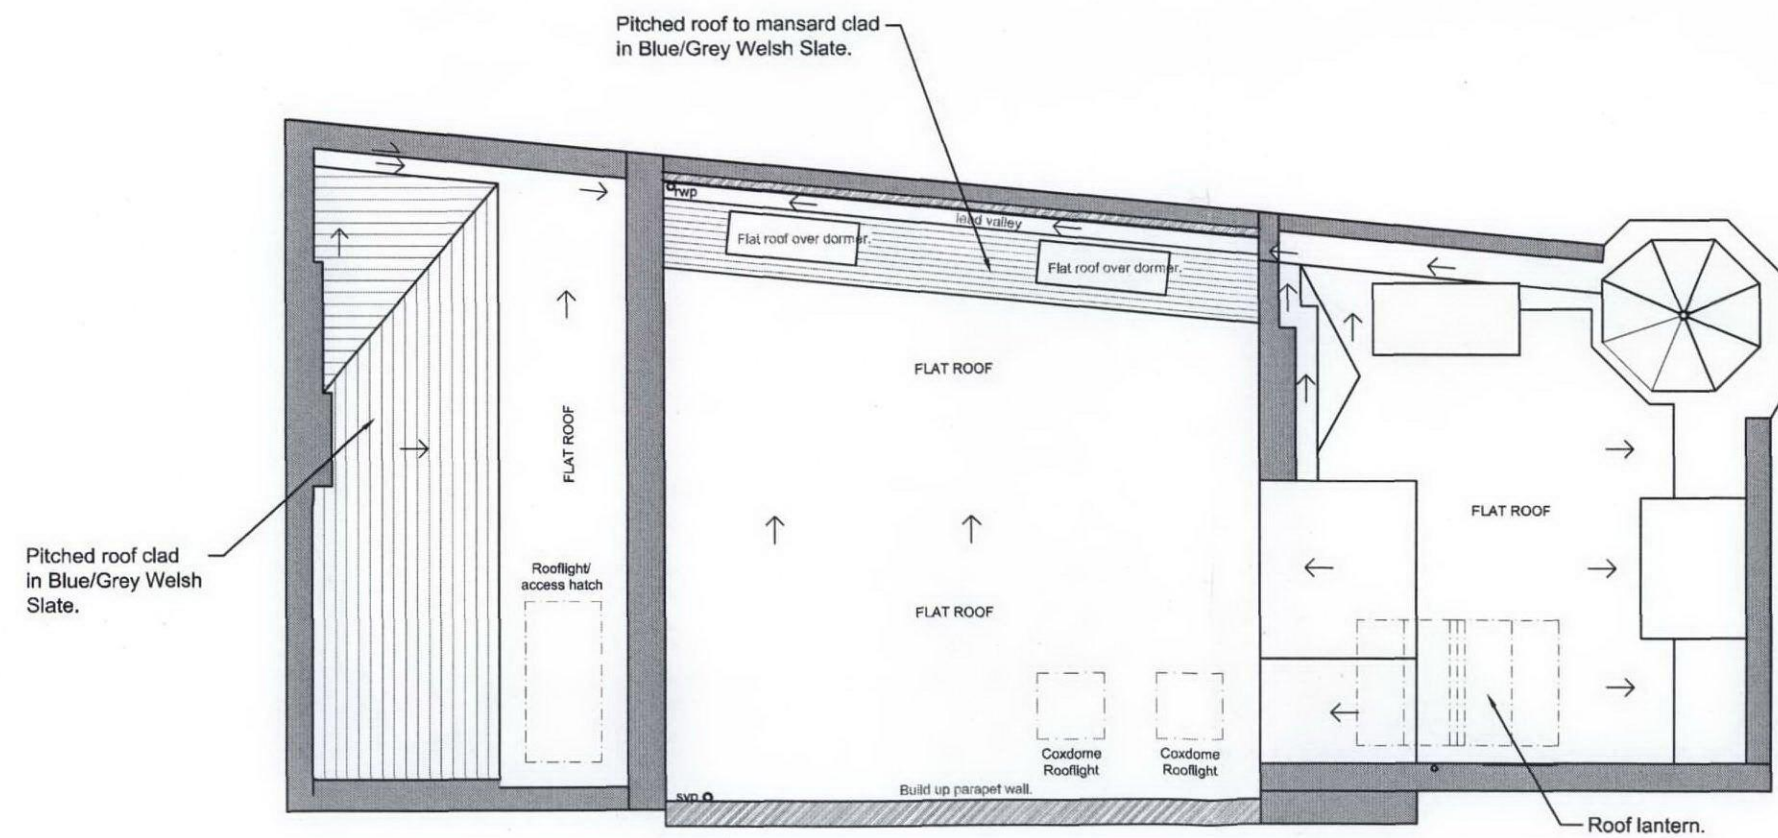

Existing Roof Plan - Approved
Scale 1:100

Rev	A	06.09.11	Planning Application
Gotzheim Associates Chartered Building Surveyor			
187 Camden High Street/1 Parkway Camden			
Proposed Change of Use, Refurbishment & Alterations			
Roof Plan - Approved			
Scale	1:100	Sheet No.	A3
Date	3048 - PL - 2.04	Rev	A
The copyright in this document and designs is confirmed to be the property of Gotzheim Associates			